


| F.A. RTE.           | SECTION        | COUNTY            | TOTAL SHEETS     | SHEET NO. |
|---------------------|----------------|-------------------|------------------|-----------|
| 1394                | 97-00226-00-FP | COOK              | 80               | 19        |
| STA. 99+20.49       |                | TO STA. 127+45.50 |                  |           |
| FED. ROAD DIST. NO. |                | ILLINOIS          | FED. AID PROJECT |           |
| CONTRACT NO.: 83898 |                |                   |                  |           |



TIME: 4:37:57 PM

DATE: 1/22/07

FILENAME: s:\06\751-000\751-430\interior\west\lines\alignments-augusta.dgn

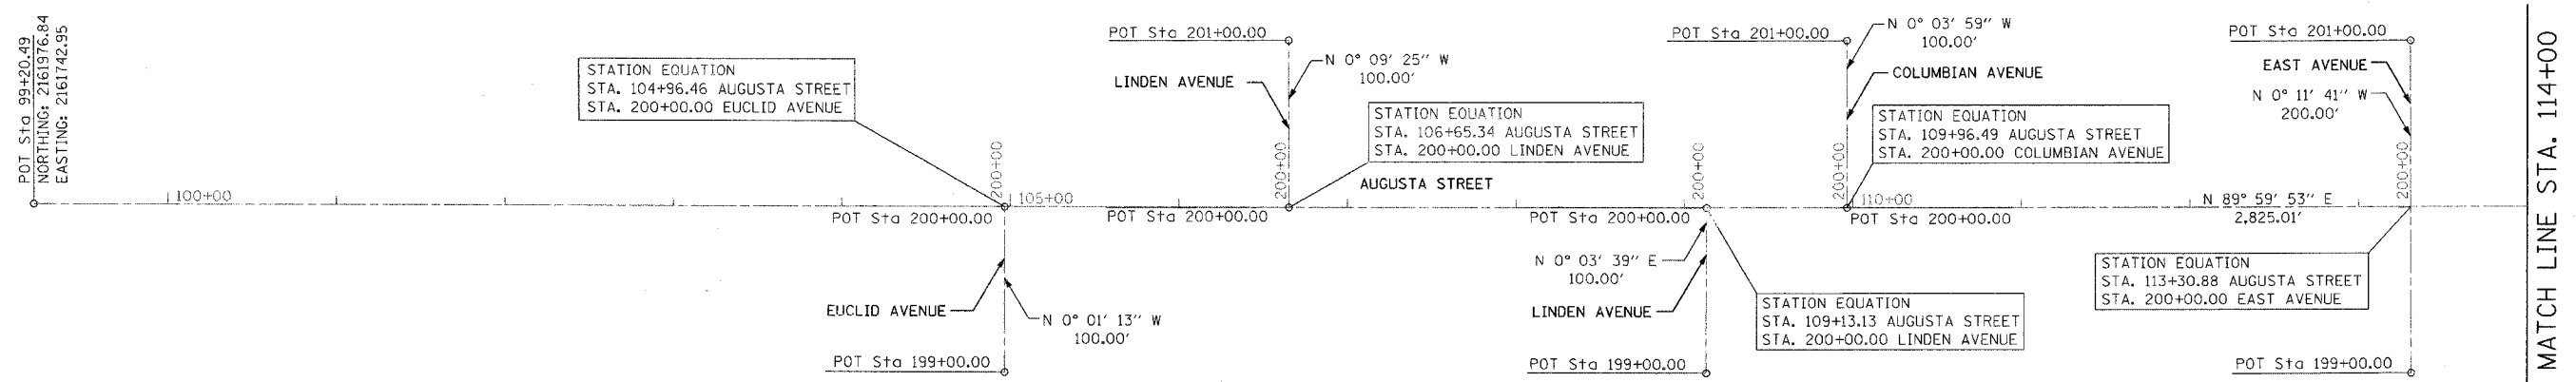

MATCH LINE STA. 114+00

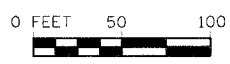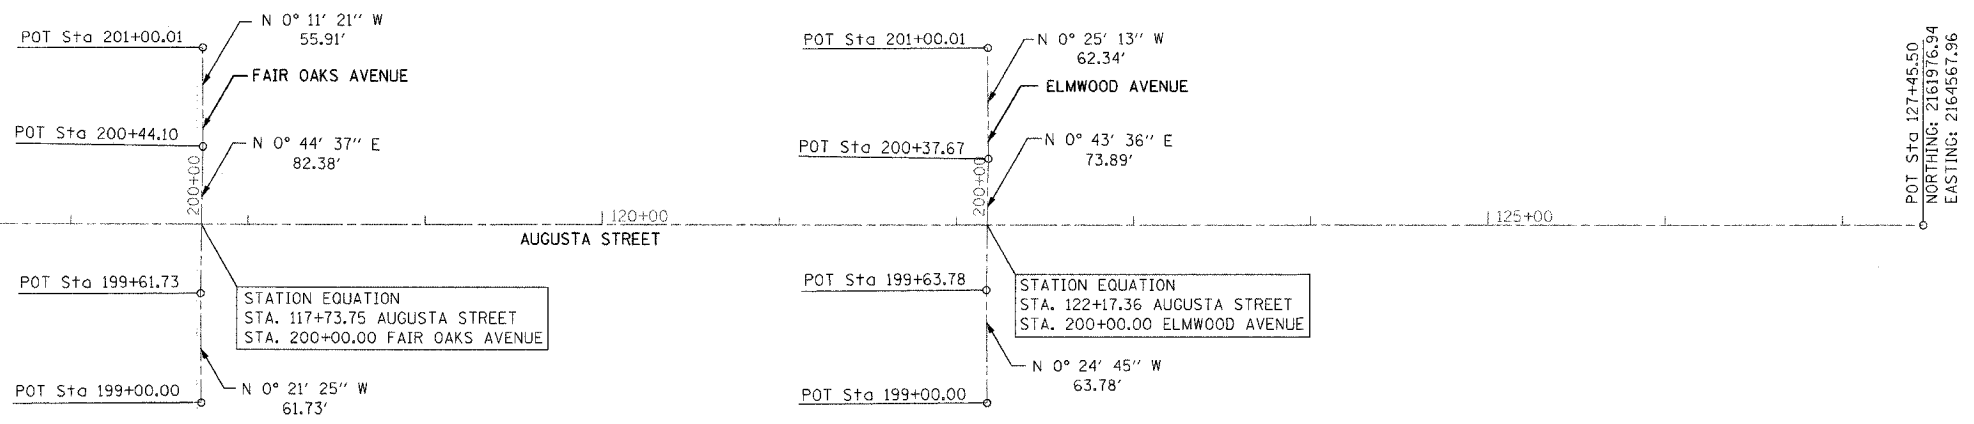

|  |           |      |  |
|--|-----------|------|--|
|  | REVISIONS |      | ILLINOIS DEPARTMENT OF TRANSPORTATION            |
|  | NAME      | DATE |  |
|  |           |      |  |
|  |           |      |  |
|  |           |      |  |
| <p>AUGUSTA STREET<br/>HORIZONTAL ALIGNMENT</p> |           |      | <p>SCALE: VERT.<br/>HORIZ.<br/>DATE 1/9/2007</p> |
| DRAWN BY                                       |           | JBH  | CHECKED BY                                       |
| JDM  |           | JDM  |  |