
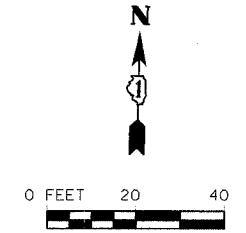


F.A. RTE.	SECTION	COUNTY	TOTAL SHEETS	SHEET NO.
1394	97-00226-00-FP	COOK	80	23
STA. 12+00		TO STA. 18+00		
FED. ROAD DIST. NO.	ILLINOIS	FED. AID PROJECT		
CONTRACT NO.: 83898				

TIME: 4:27:59 PM

DATE: 9/9/2007

FILE NAME: s:\081721-8001764\931\enduser\project\plans\division\plan - 03.dgn

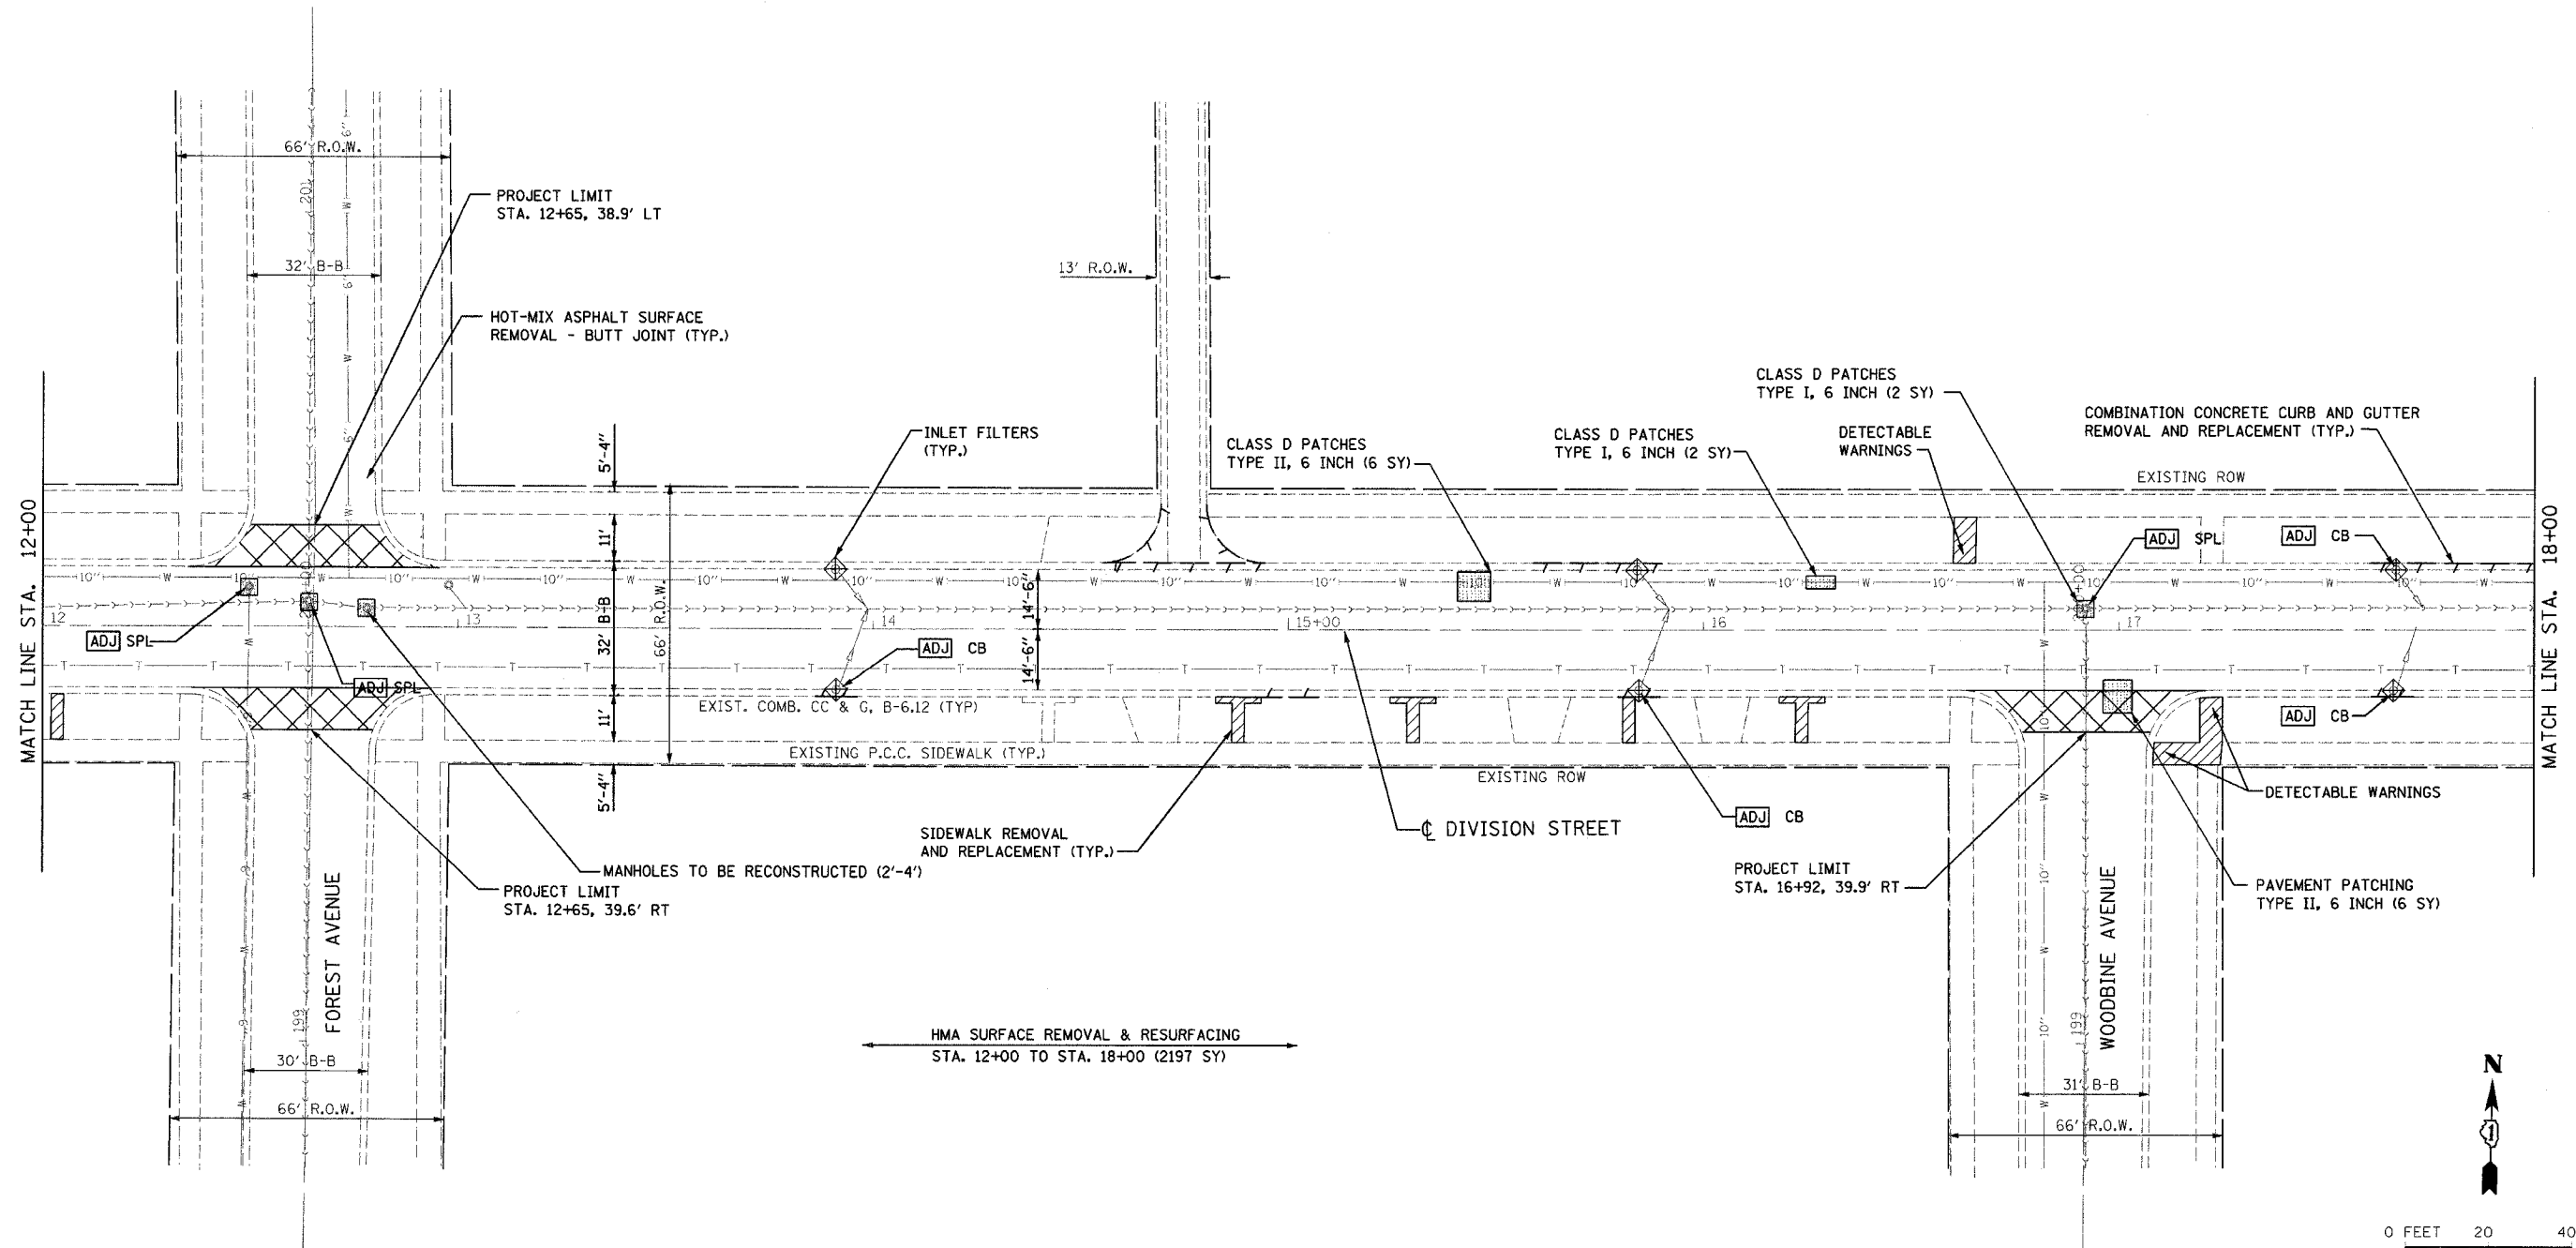

	REVISIONS		ILLINOIS DEPARTMENT OF TRANSPORTATION
	NAME	DATE	
FAU 1394 DIVISION STREET EXISTING AND PROPOSED PLAN			SCALE: VERT. 1" = 20' HORIZ. 1" = 20' DATE 1/9/2007
		DRAWN BY SAK	
		CHECKED BY JDM	