


F.A. RTE. NO.	SECTION	COUNTY	TOTAL SHEETS	SHEET NO.
1394	97-00226-00-FP	COOK	80	25
STA. 24+00		TO STA. 30+00		
FED. ROAD DIST. NO.		ILLINOIS FED. AID PROJECT		
CONTRACT NO.: 83898				

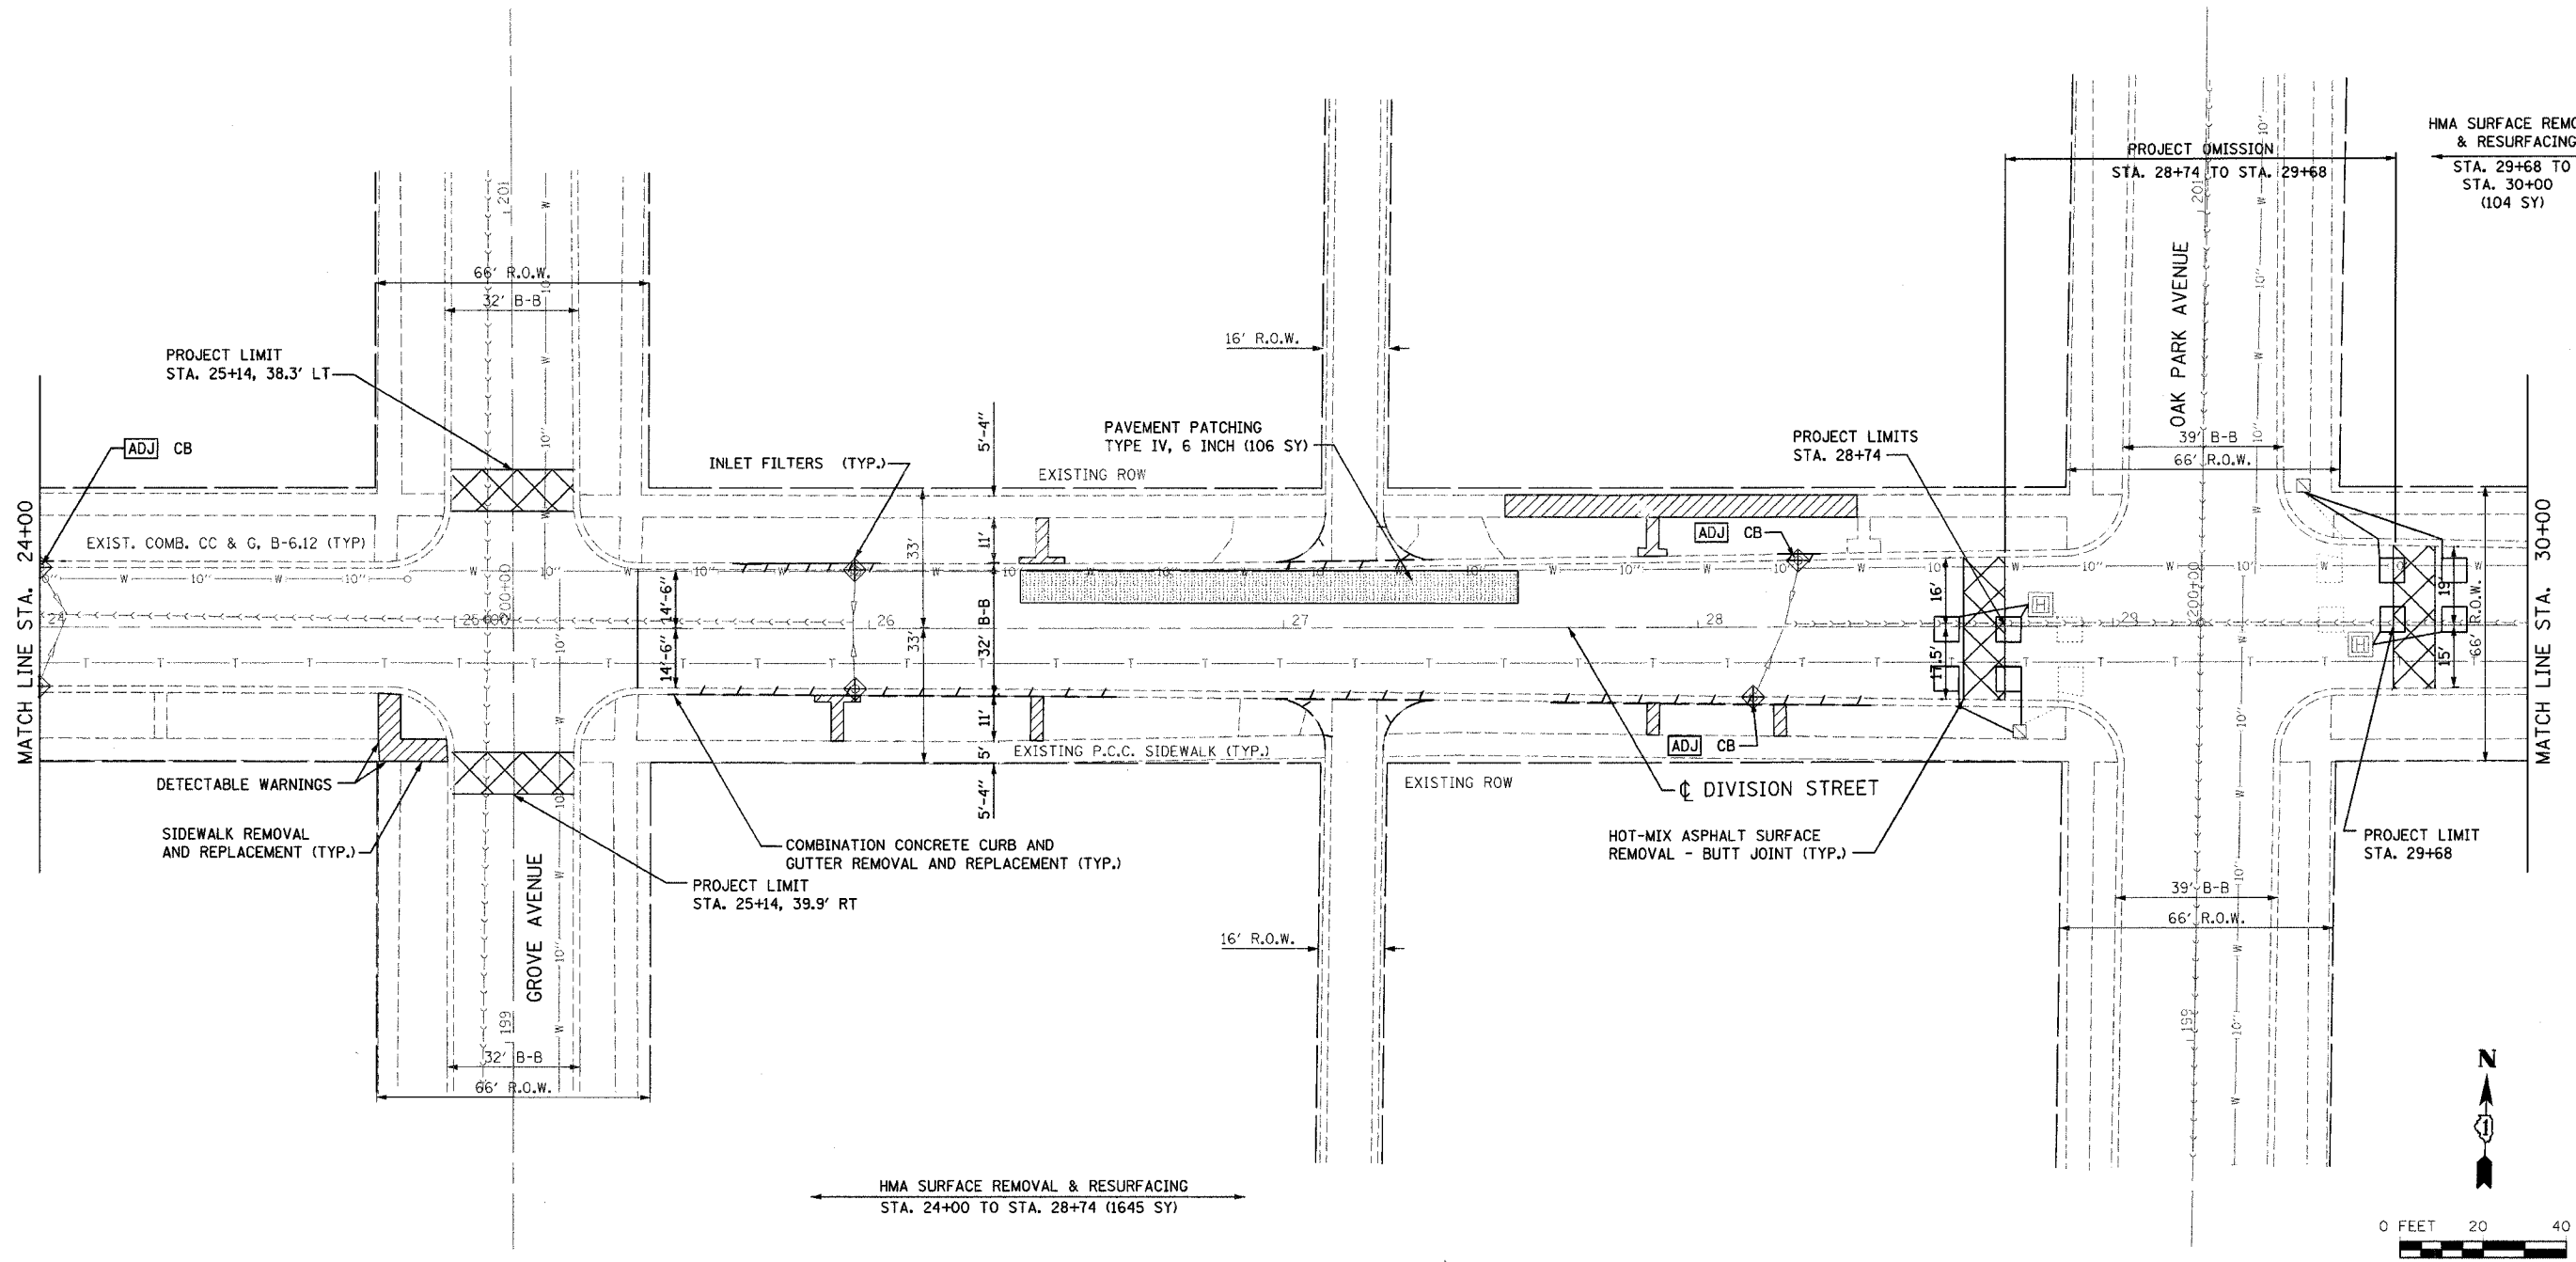

TIME: 6:25:00 PM
 DATE: 1/9/2007
 FILE NAME: s:\061751-0001\001\7941\438\micro\sheet files\mainline plans\division\division plan - 05.dgn

	REVISIONS		ILLINOIS DEPARTMENT OF TRANSPORTATION FAU 1394 DIVISION STREET EXISTING AND PROPOSED PLAN
	NAME	DATE	
SCALE: VERT. 1" = 20' HORIZ. 1" = 20' DATE 1/9/2007		DRAWN BY SAK CHECKED BY JDM	