



F.A. RTE.	SECTION	COUNTY	TOTAL SHEETS	SHEET NO.
1394	97-00226-00-PP	COOK	80	26
STA. 30+00		TO STA. 36+00		
FED. ROAD DIST. NO.	ILLINOIS	FED. AID PROJECT		
CONTRACT NO.: 83898				

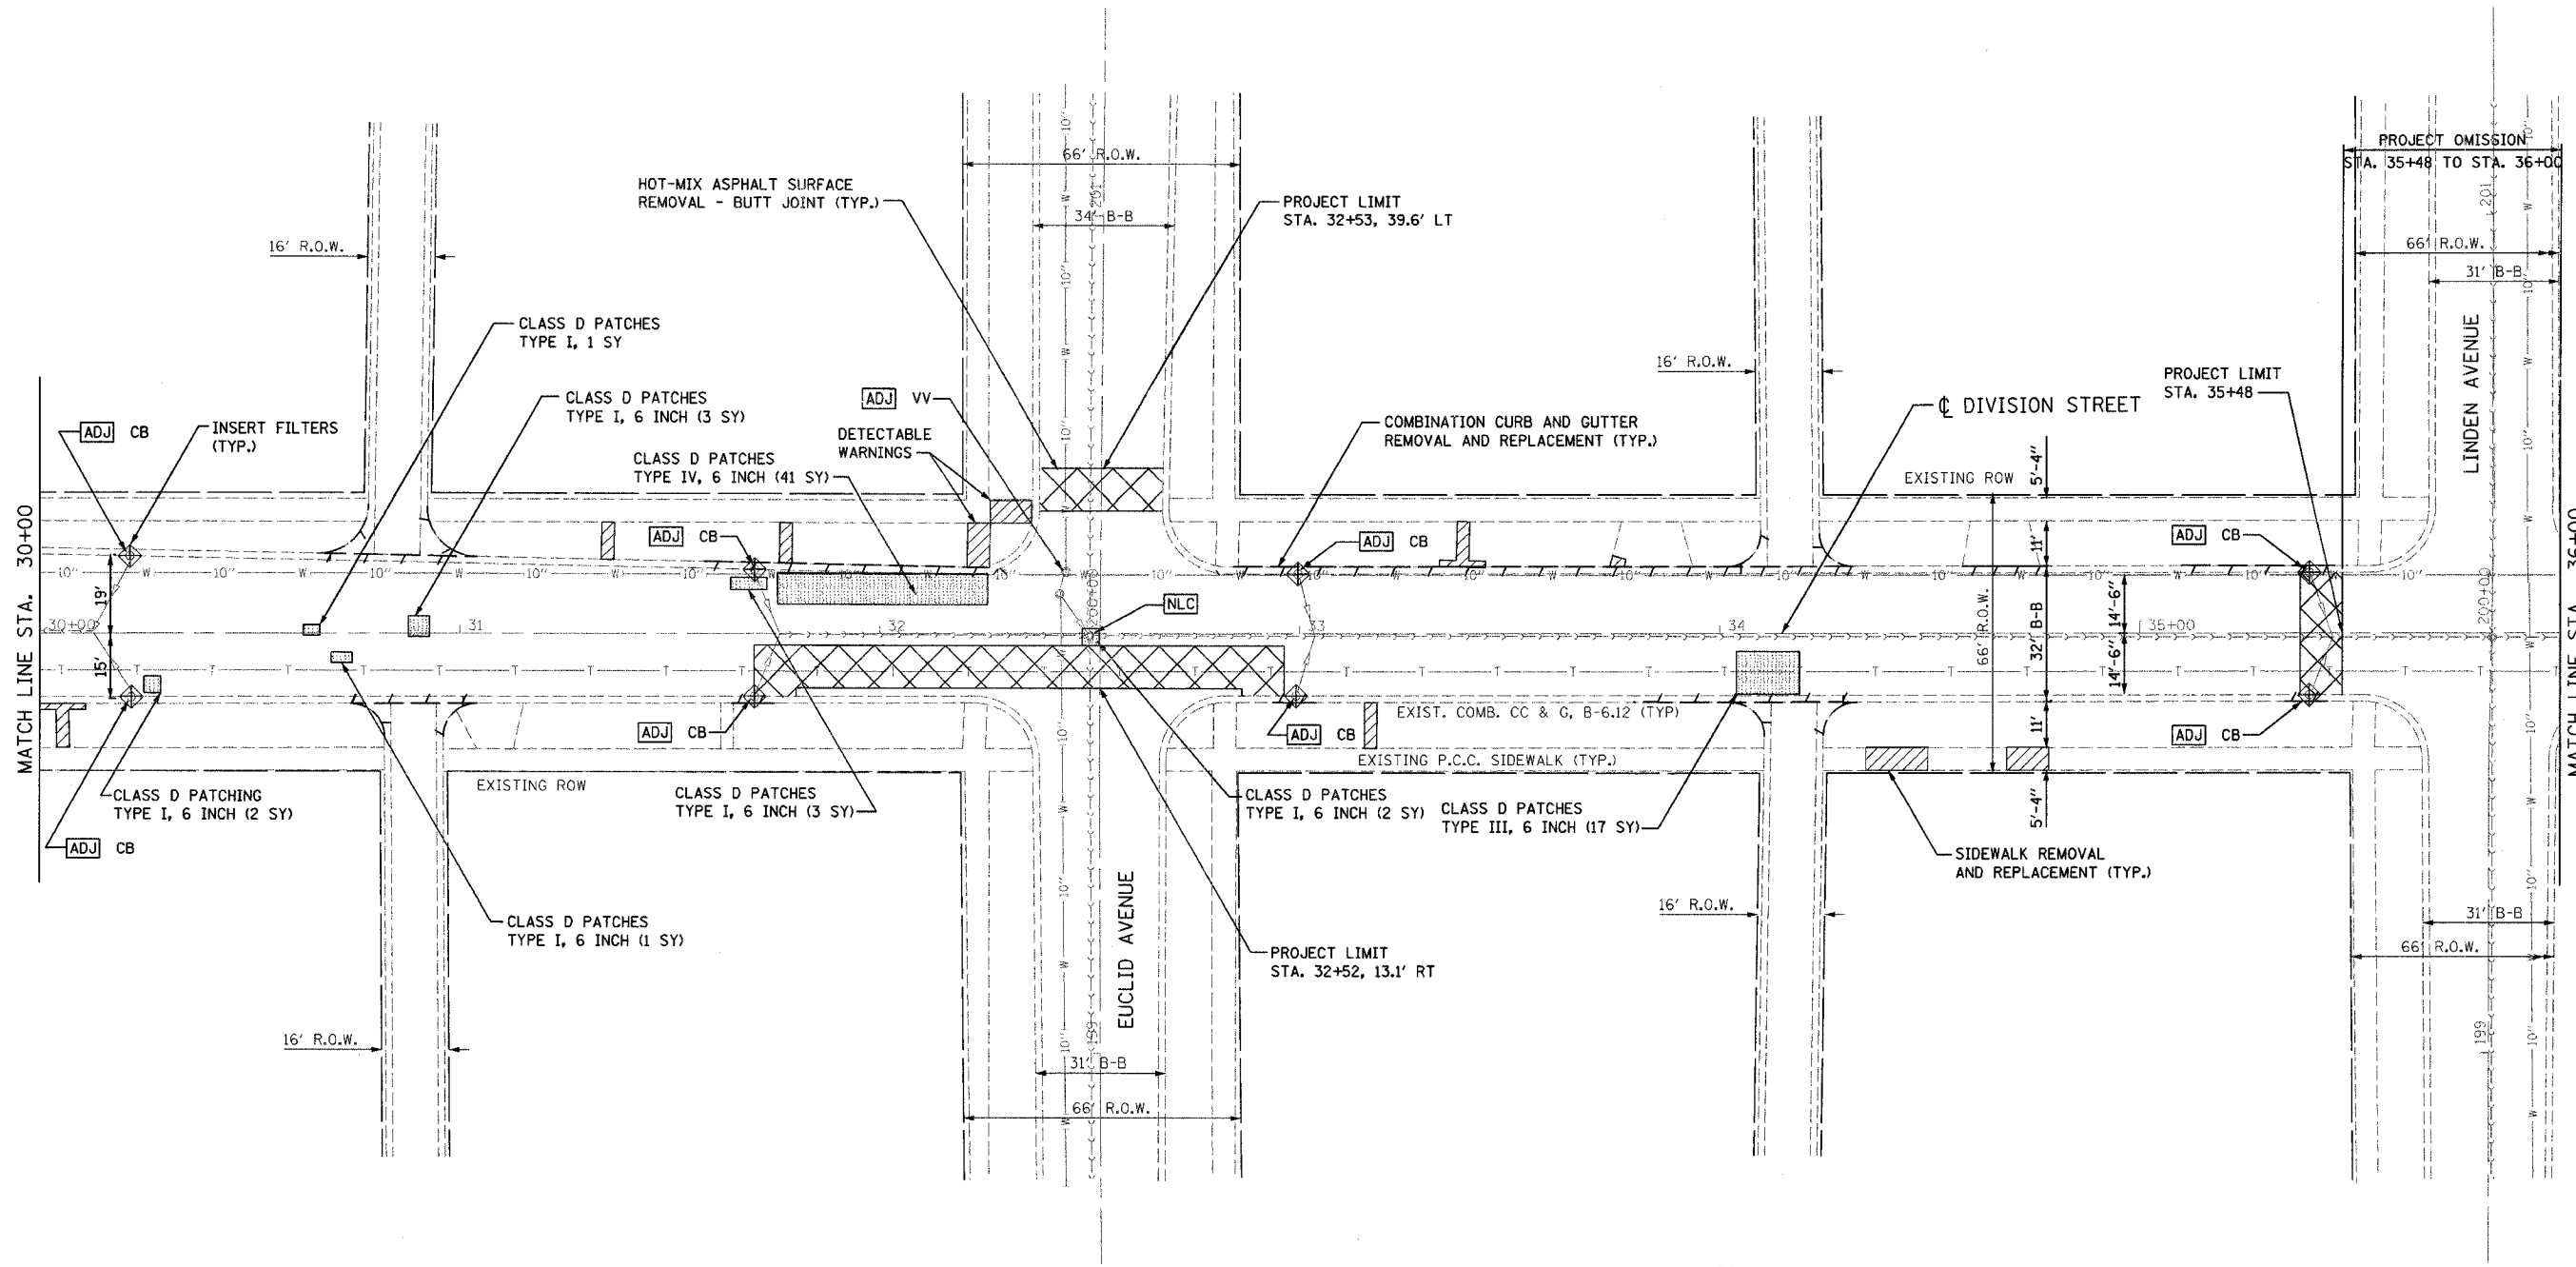

HMA SURFACE REMOVAL & RESURFACING  
STA. 30+00 TO STA. 35+48 (1892 SY)

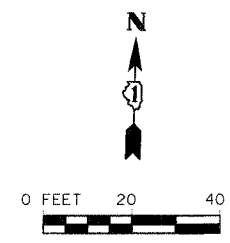

REVISIONS	
NAME	DATE

ILLINOIS DEPARTMENT OF TRANSPORTATION	
FAU 1394 DIVISION STREET	
EXISTING AND PROPOSED PLAN	
SCALE: VERT. 1" = 20'	DRAWN BY SAK
HORIZ. 1" = 20'	CHECKED BY JDM
DATE 1/9/2007	

FILENAME: e:\97131-0091\97131\038\microstation\plans\division\division\_plan - 86.dgn  
 DATE: 1/9/2007  
 TIME: 4:48:00 PM