
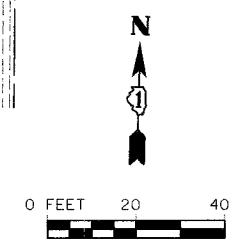


F.A. RTE.	SECTION	COUNTY	TOTAL SHEETS	SHEET NO.
1394	97-00226-00-PP	COOK	80	29
STA. 48+00		TO STA. 54+00		
FED. ROAD DIST. NO.	ILLINOIS	FED. AID PROJECT		
CONTRACT NO.: 83896				

FILENAME: s:\081751-0001781430\interior\Draws\existing\plan\Division\Division plan - 09.dwg
 DATE: 8/9/2007
 TIME: 8:36:48 AM

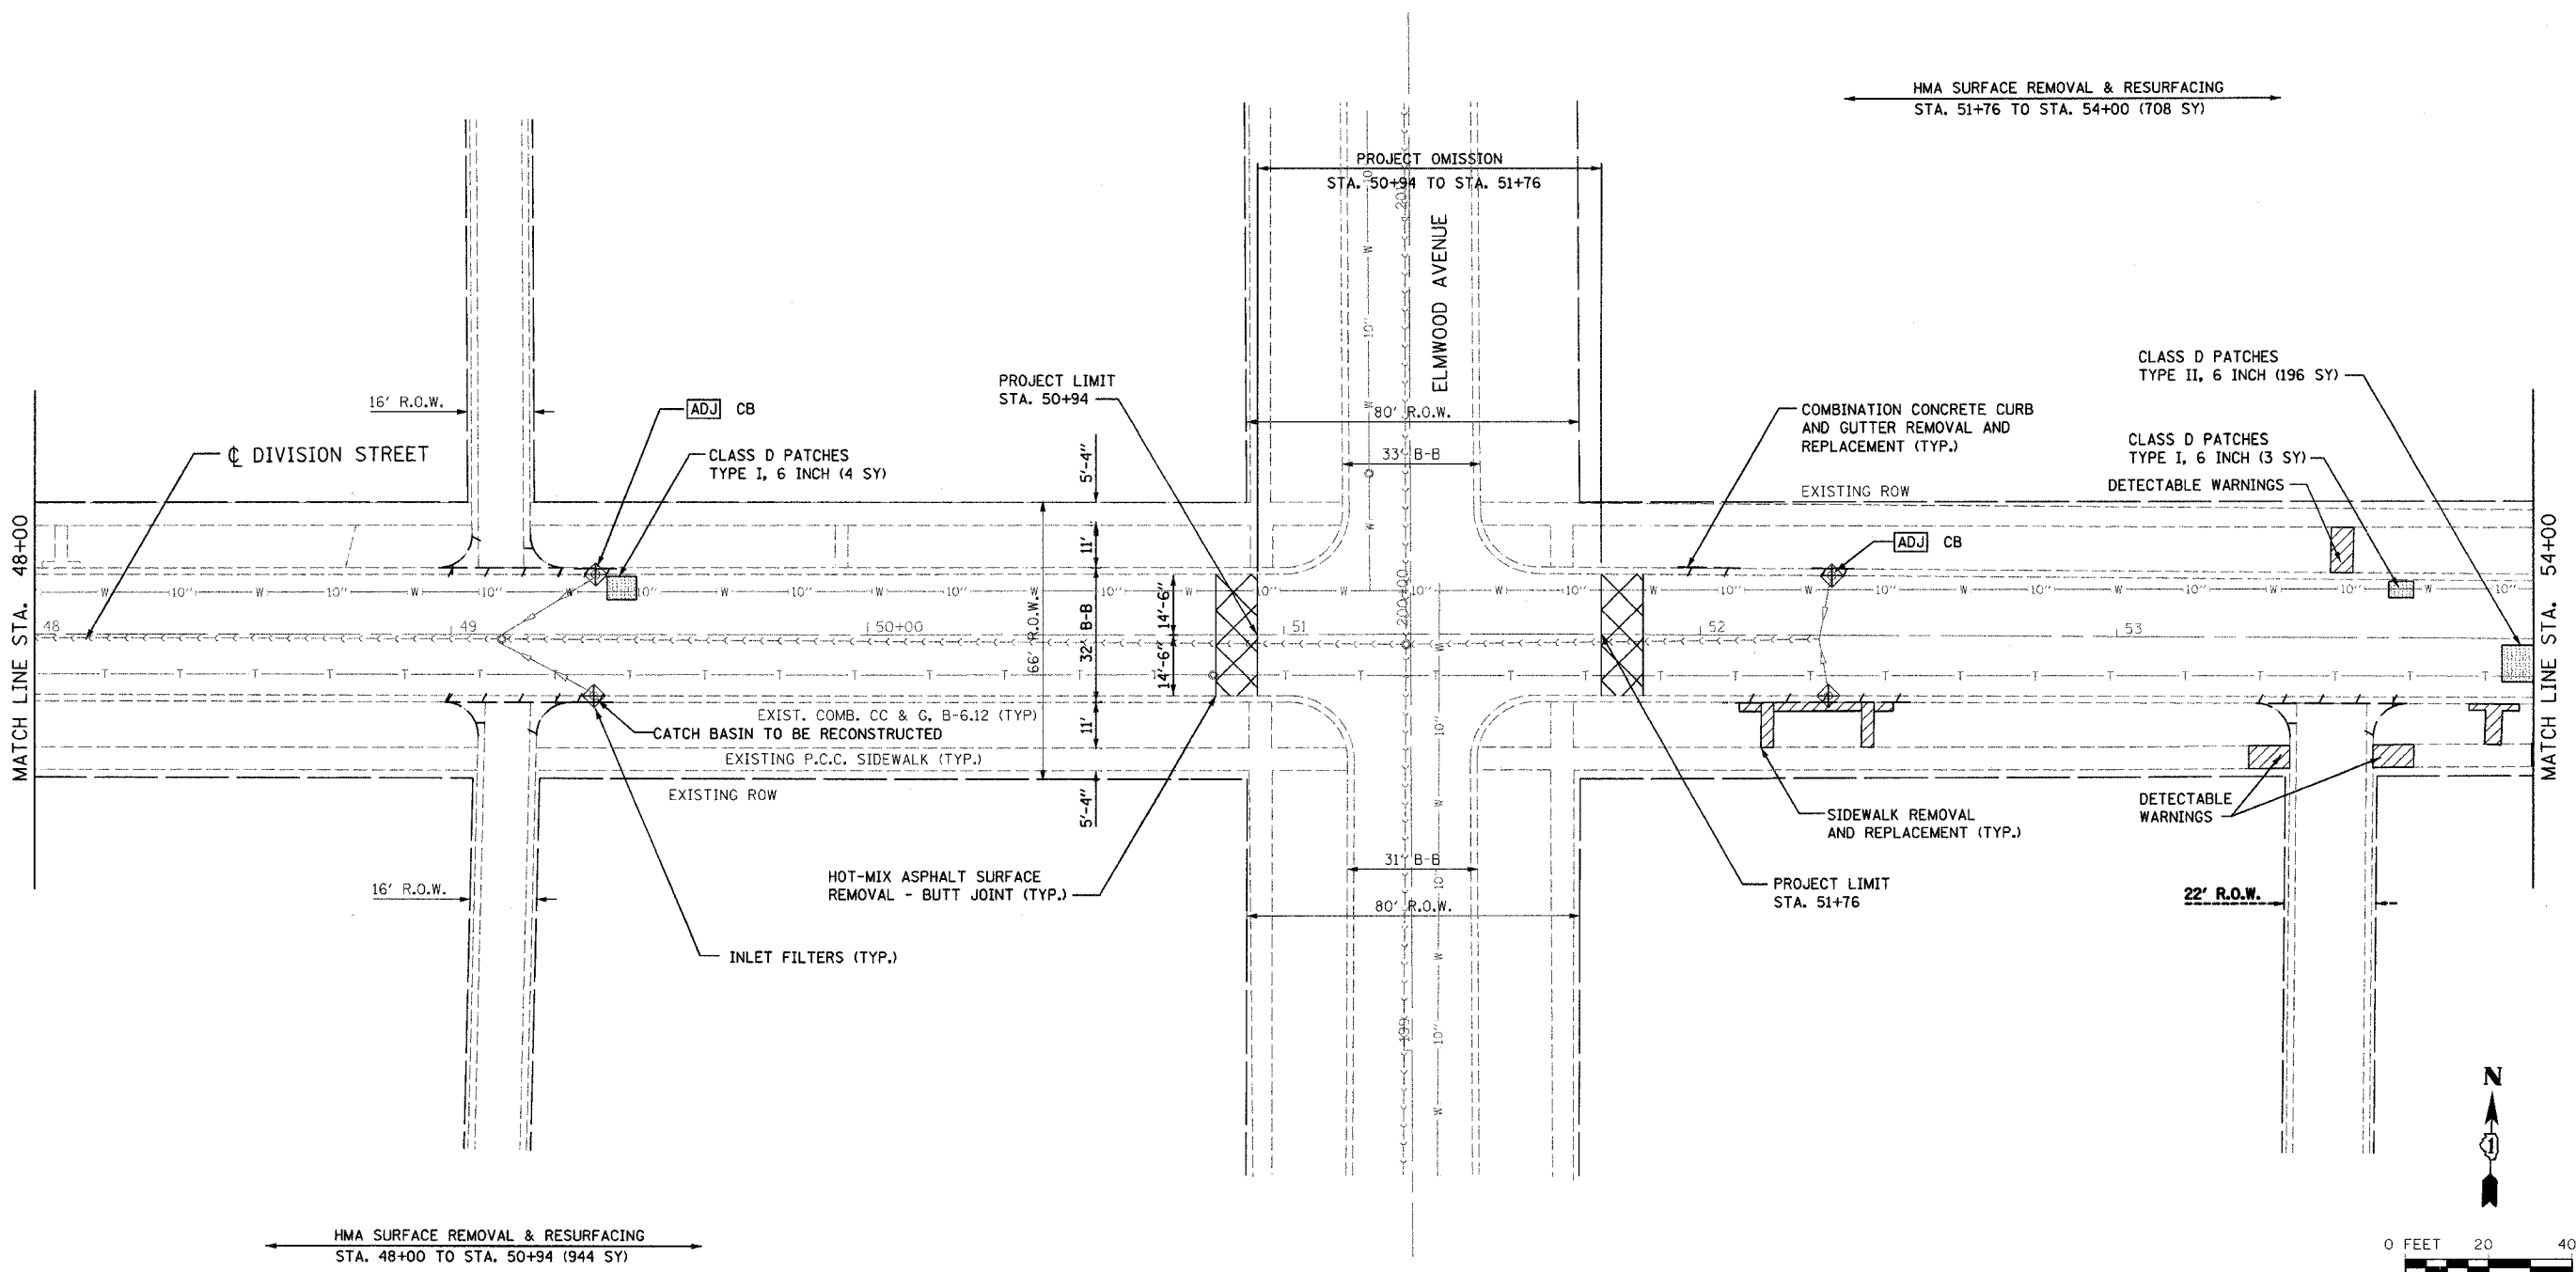

	REVISIONS		ILLINOIS DEPARTMENT OF TRANSPORTATION	
	NAME	DATE	FAU 1394	
			DIVISION STREET	
			EXISTING AND PROPOSED PLAN	
			SCALE: VERT. 1" = 20'	
		HORIZ. 1" = 20'		
		DATE 1/9/2007		
		DRAWN BY	SAK	
		CHECKED BY	JDM	