


F.A. RTE.	SECTION	COUNTY	TOTAL SHEETS	SHEET NO.
1394	97-00226-00-PP	COOK	80	30
STA. 54+00		TO STA. 60+00		
FED. ROAD DIST. NO.		ILLINOIS FED. AID PROJECT		
CONTRACT NO.: 83898				

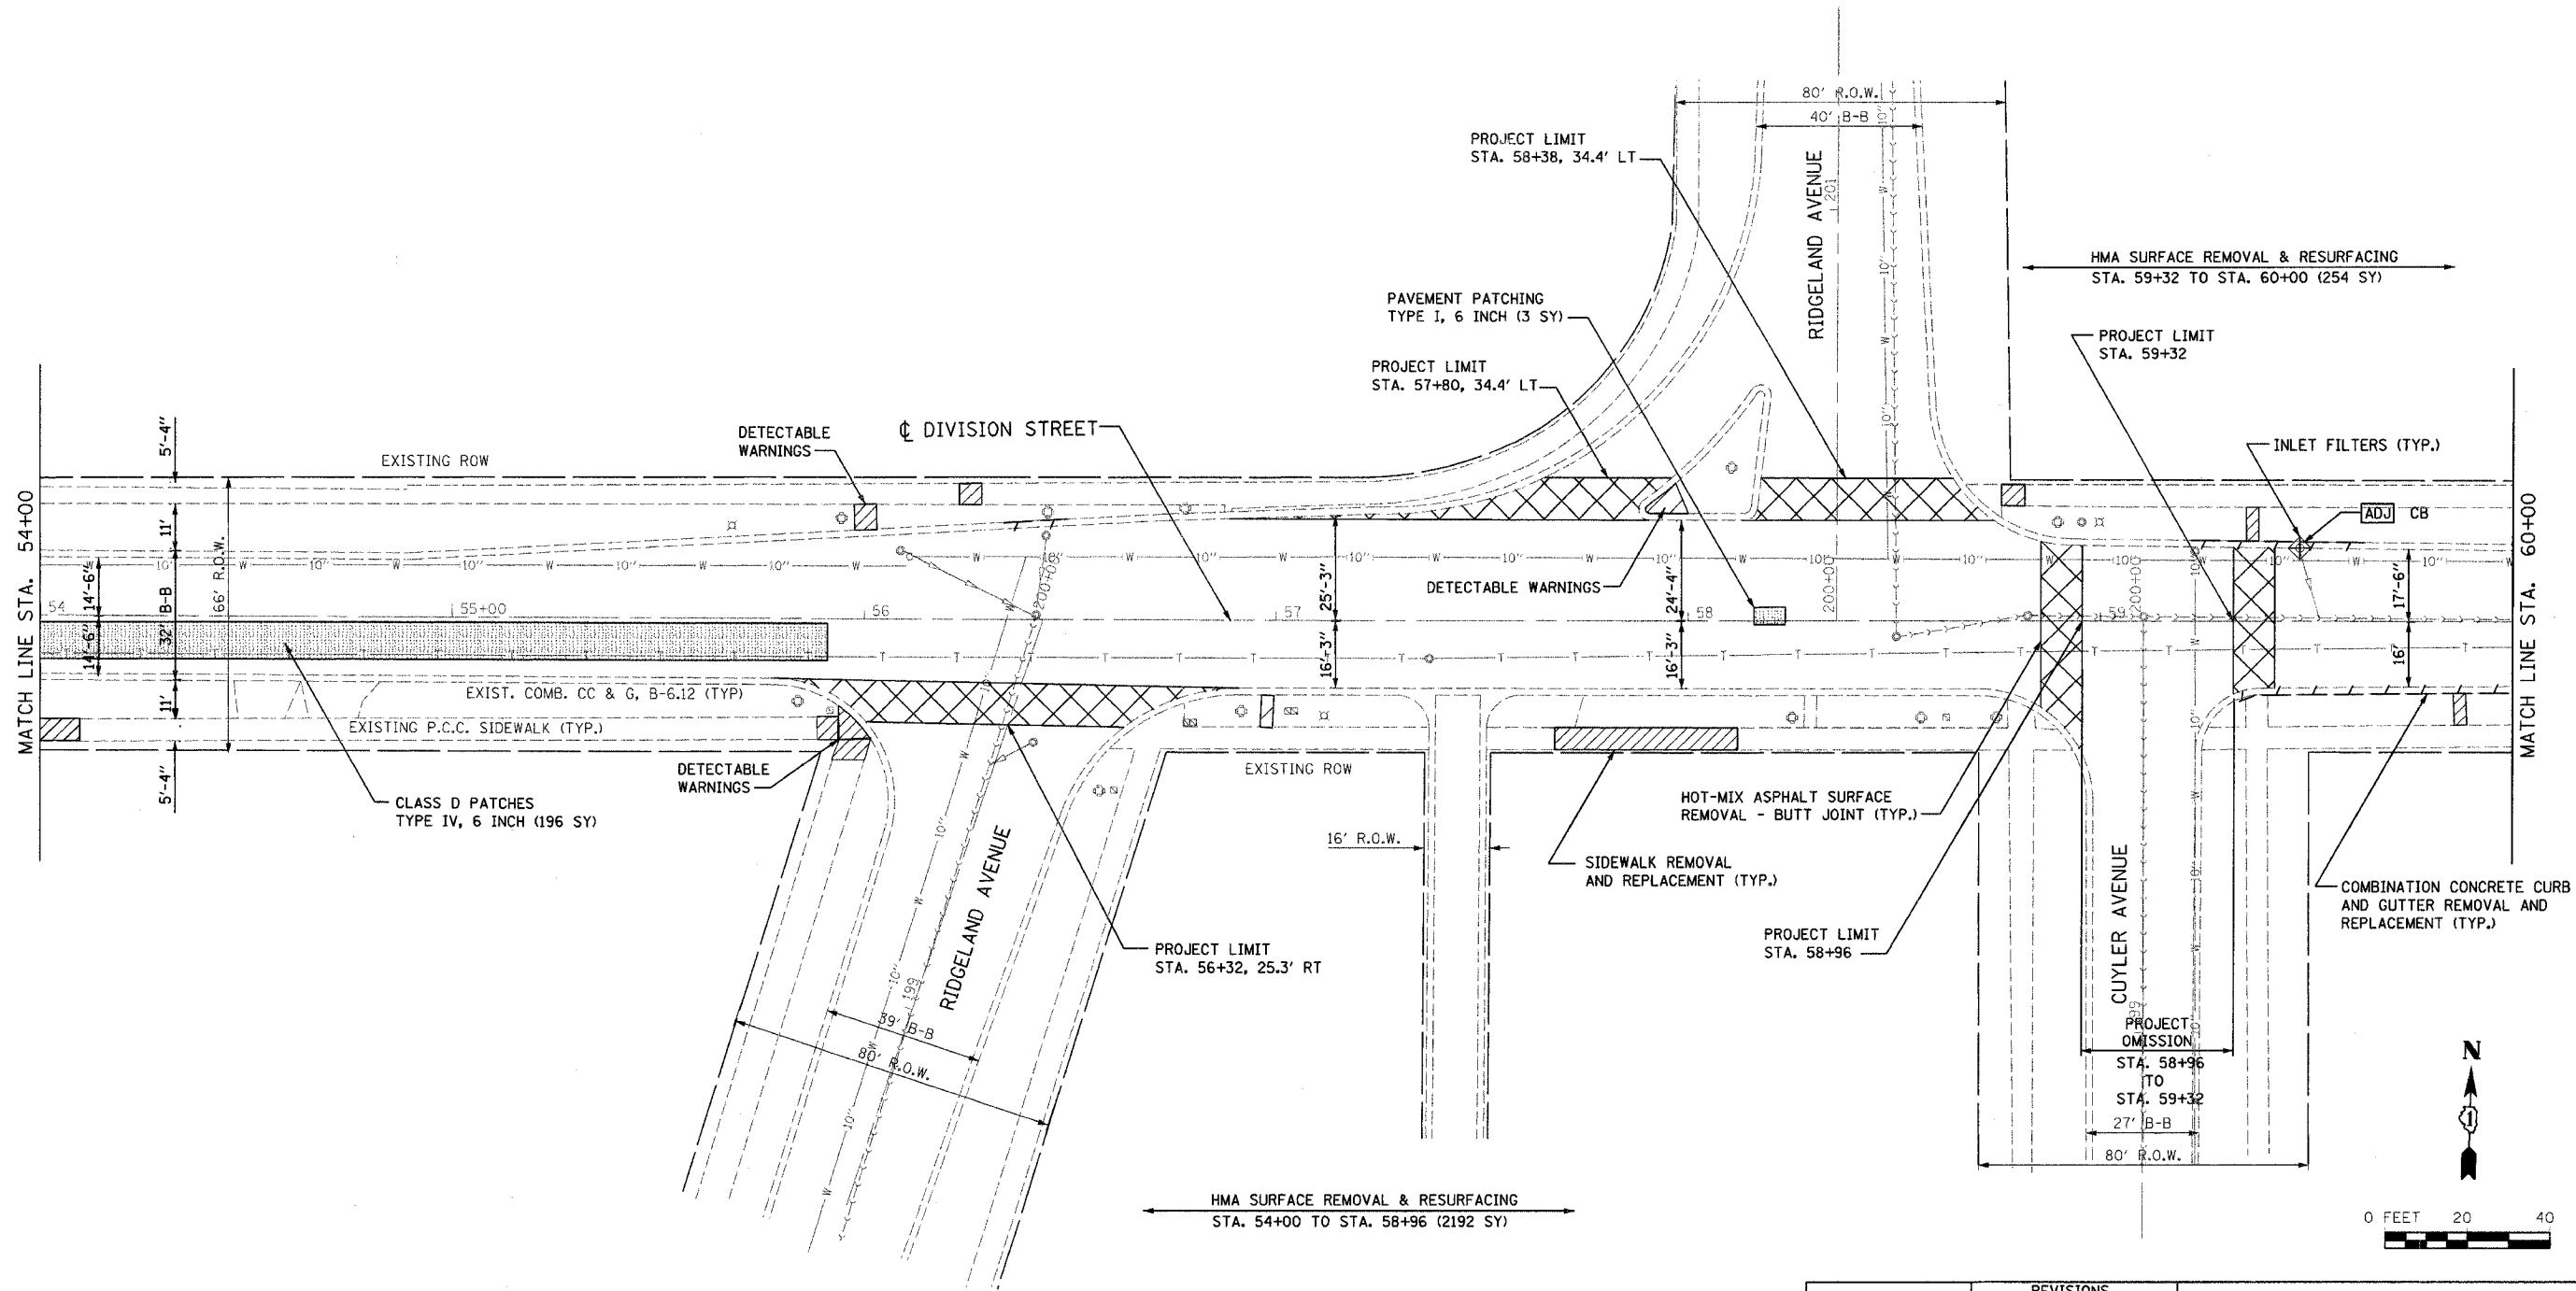

TIME: 6:38:01 PM

DATE: 1/9/2007

FILENAME: s:\w\751-000\751-036\mcdm\plan\division\division\_plan\_13.dwg

	REVISIONS		ILLINOIS DEPARTMENT OF TRANSPORTATION  FAU 1394 DIVISION STREET EXISTING AND PROPOSED PLAN  SCALE: VERT. 1" = 20' HORIZ. 1" = 20' DATE 1/9/2007
	NAME	DATE	
DRAWN BY SAK		CHECKED BY JDM	