
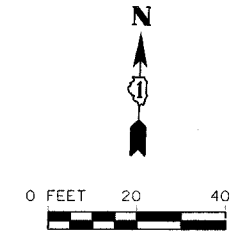


FAU RTE.	SECTION	COUNTY	TOTAL SHEETS	SHEET NO.
1394	97-00226-00-FP	COOK	80	34
STA. 78+00		TO STA. END		
FED. ROAD DIST. NO.		ILLINOIS FED. AID PROJECT		
CONTRACT NO.: 83898				

TIME: 4:35:00 PM

DATE: 1/9/2007

F:\LEN\AVE: s:\1681731-898\786\138\micross\chass\1103\roadline plans\division\division plan - 14.dgn

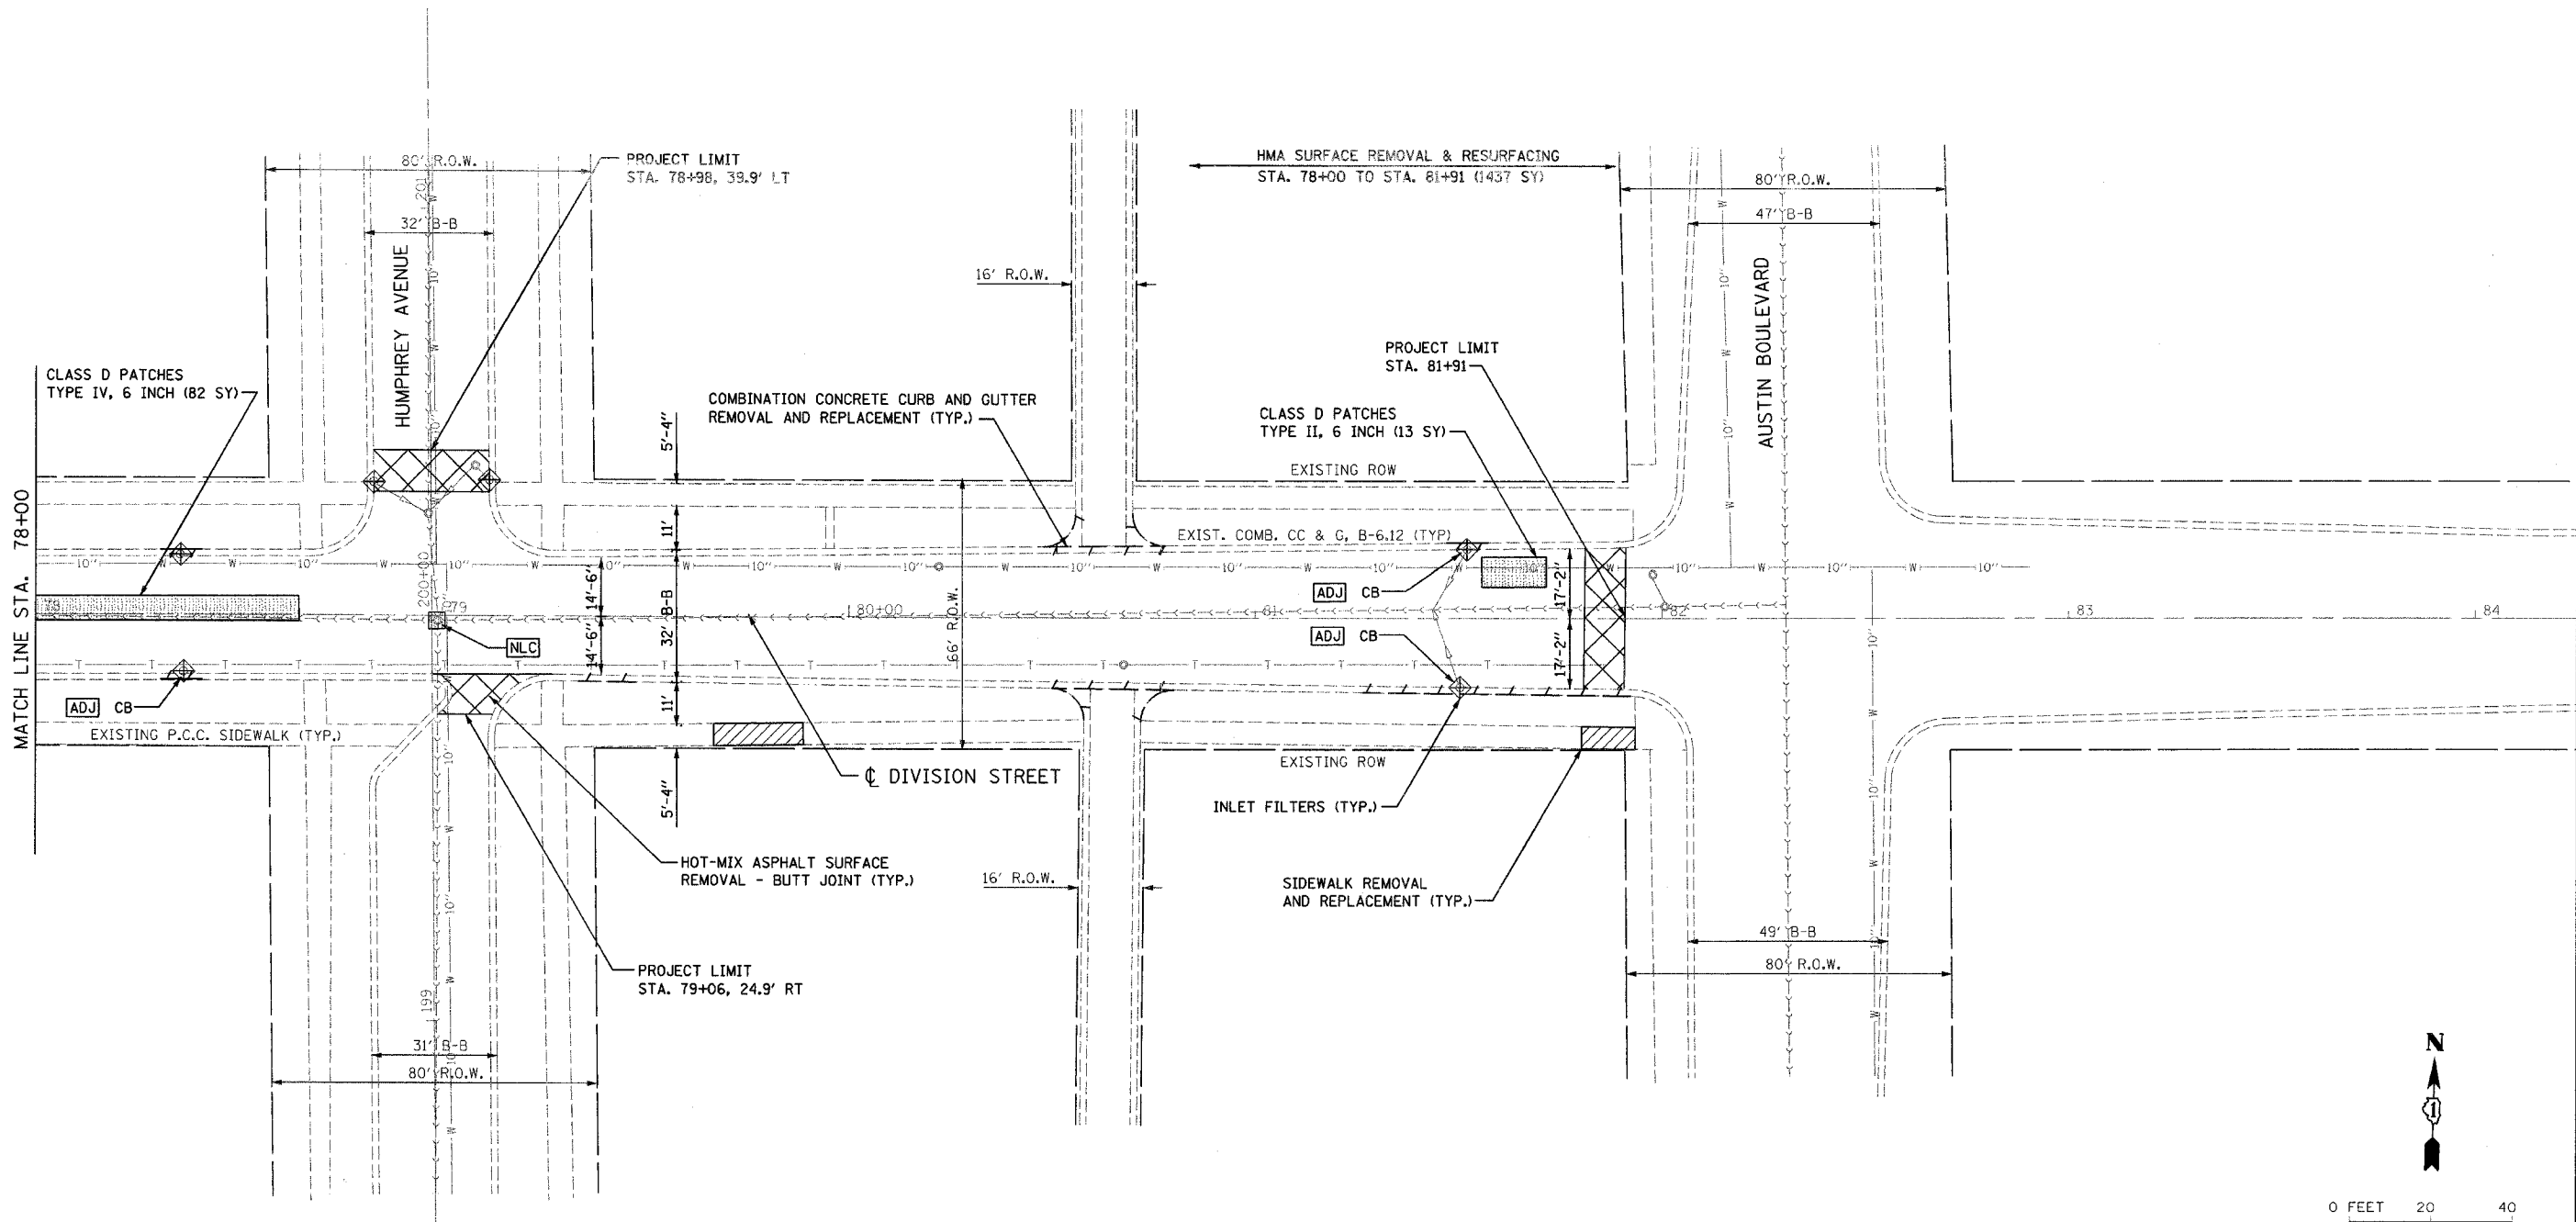

	REVISIONS		ILLINOIS DEPARTMENT OF TRANSPORTATION FAU 1394 DIVISION STREET EXISTING AND PROPOSED PLAN SCALE: VERT. 1" = 20' HORIZ. 1" = 20' DATE 1/9/2007	DRAWN BY SAK CHECKED BY JDM
	NAME	DATE		