


F.A. RTE.	SECTION	COUNTY	TOTAL SHEETS	SHEET NO.
1394	97-00226-00-PP	COOK	80	36
STA. 104+50		TO STA. 110+50		
FED. ROAD DIST. NO.	ILLINOIS	FED. AID PROJECT		
CONTRACT NO.: 83898				

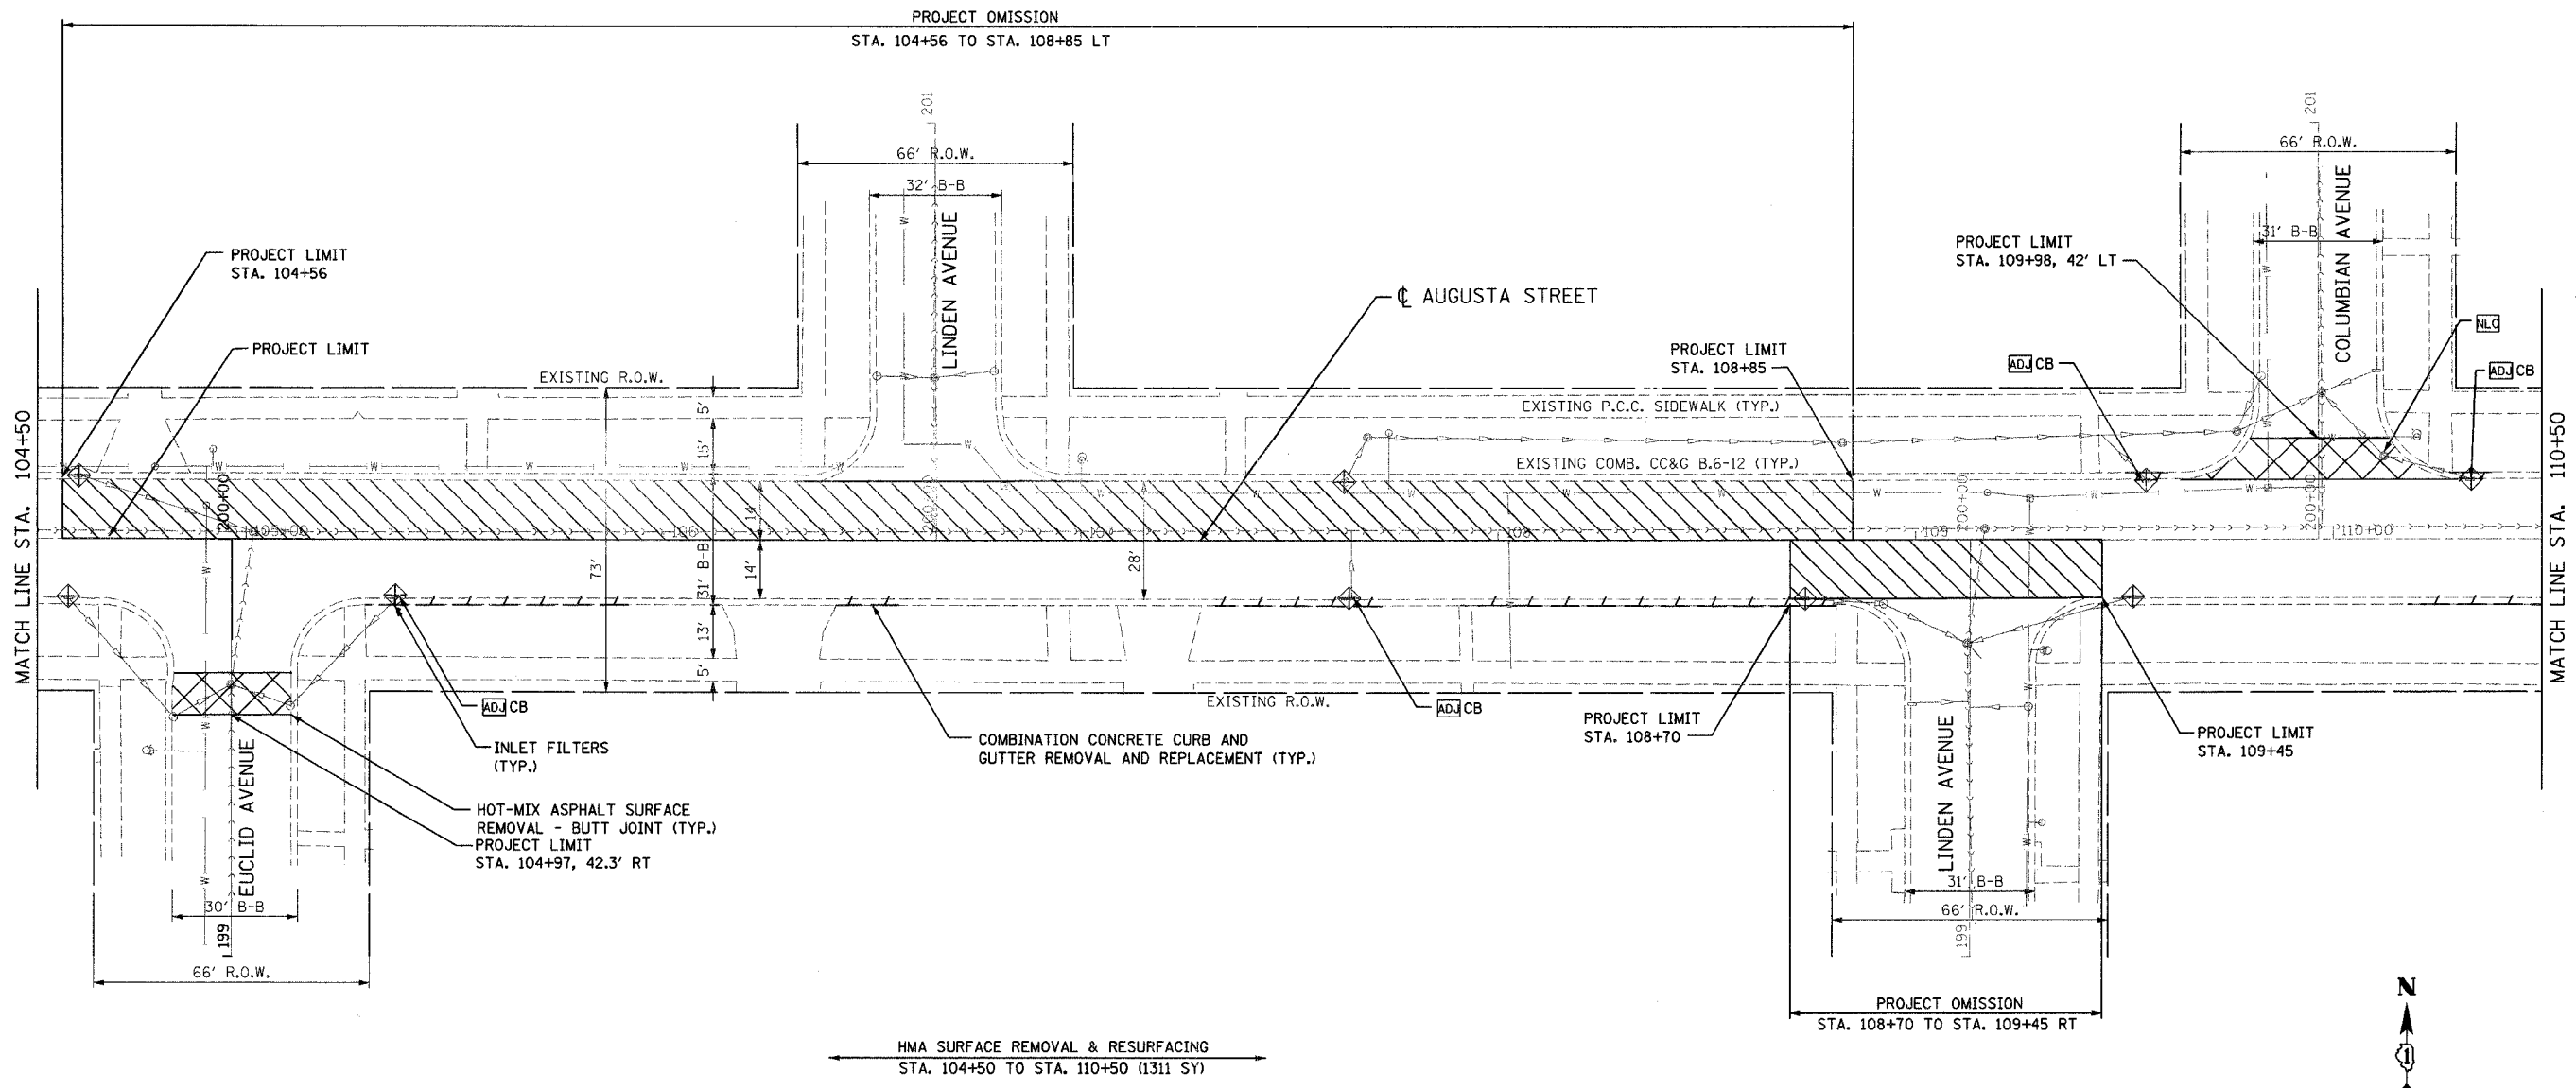

FILENAME: s:\061\05-860\704\430\misc\plans\augusta\augusta plan - 02.dwg
 DATE: 08/20/07
 TIME: 4:38:03 PM



REVISIONS	
NAME	DATE

ILLINOIS DEPARTMENT OF TRANSPORTATION

AUGUSTA STREET
EXISTING AND PROPOSED PLAN

SCALE: VERT. DRAWN BY JBH
 HORIZ. CHECKED BY JDM
 DATE 1/9/2007