



F.A. RTE.	SECTION	COUNTY	TOTAL SHEETS	SHEET NO.
1394	97-00226-00-FP	COOK	80	46
STA. 30+00		TO STA. 36+00		
FED. ROAD DIST. NO.	ILLINOIS	FED. AID PROJECT		
CONTRACT NO.: 83898				

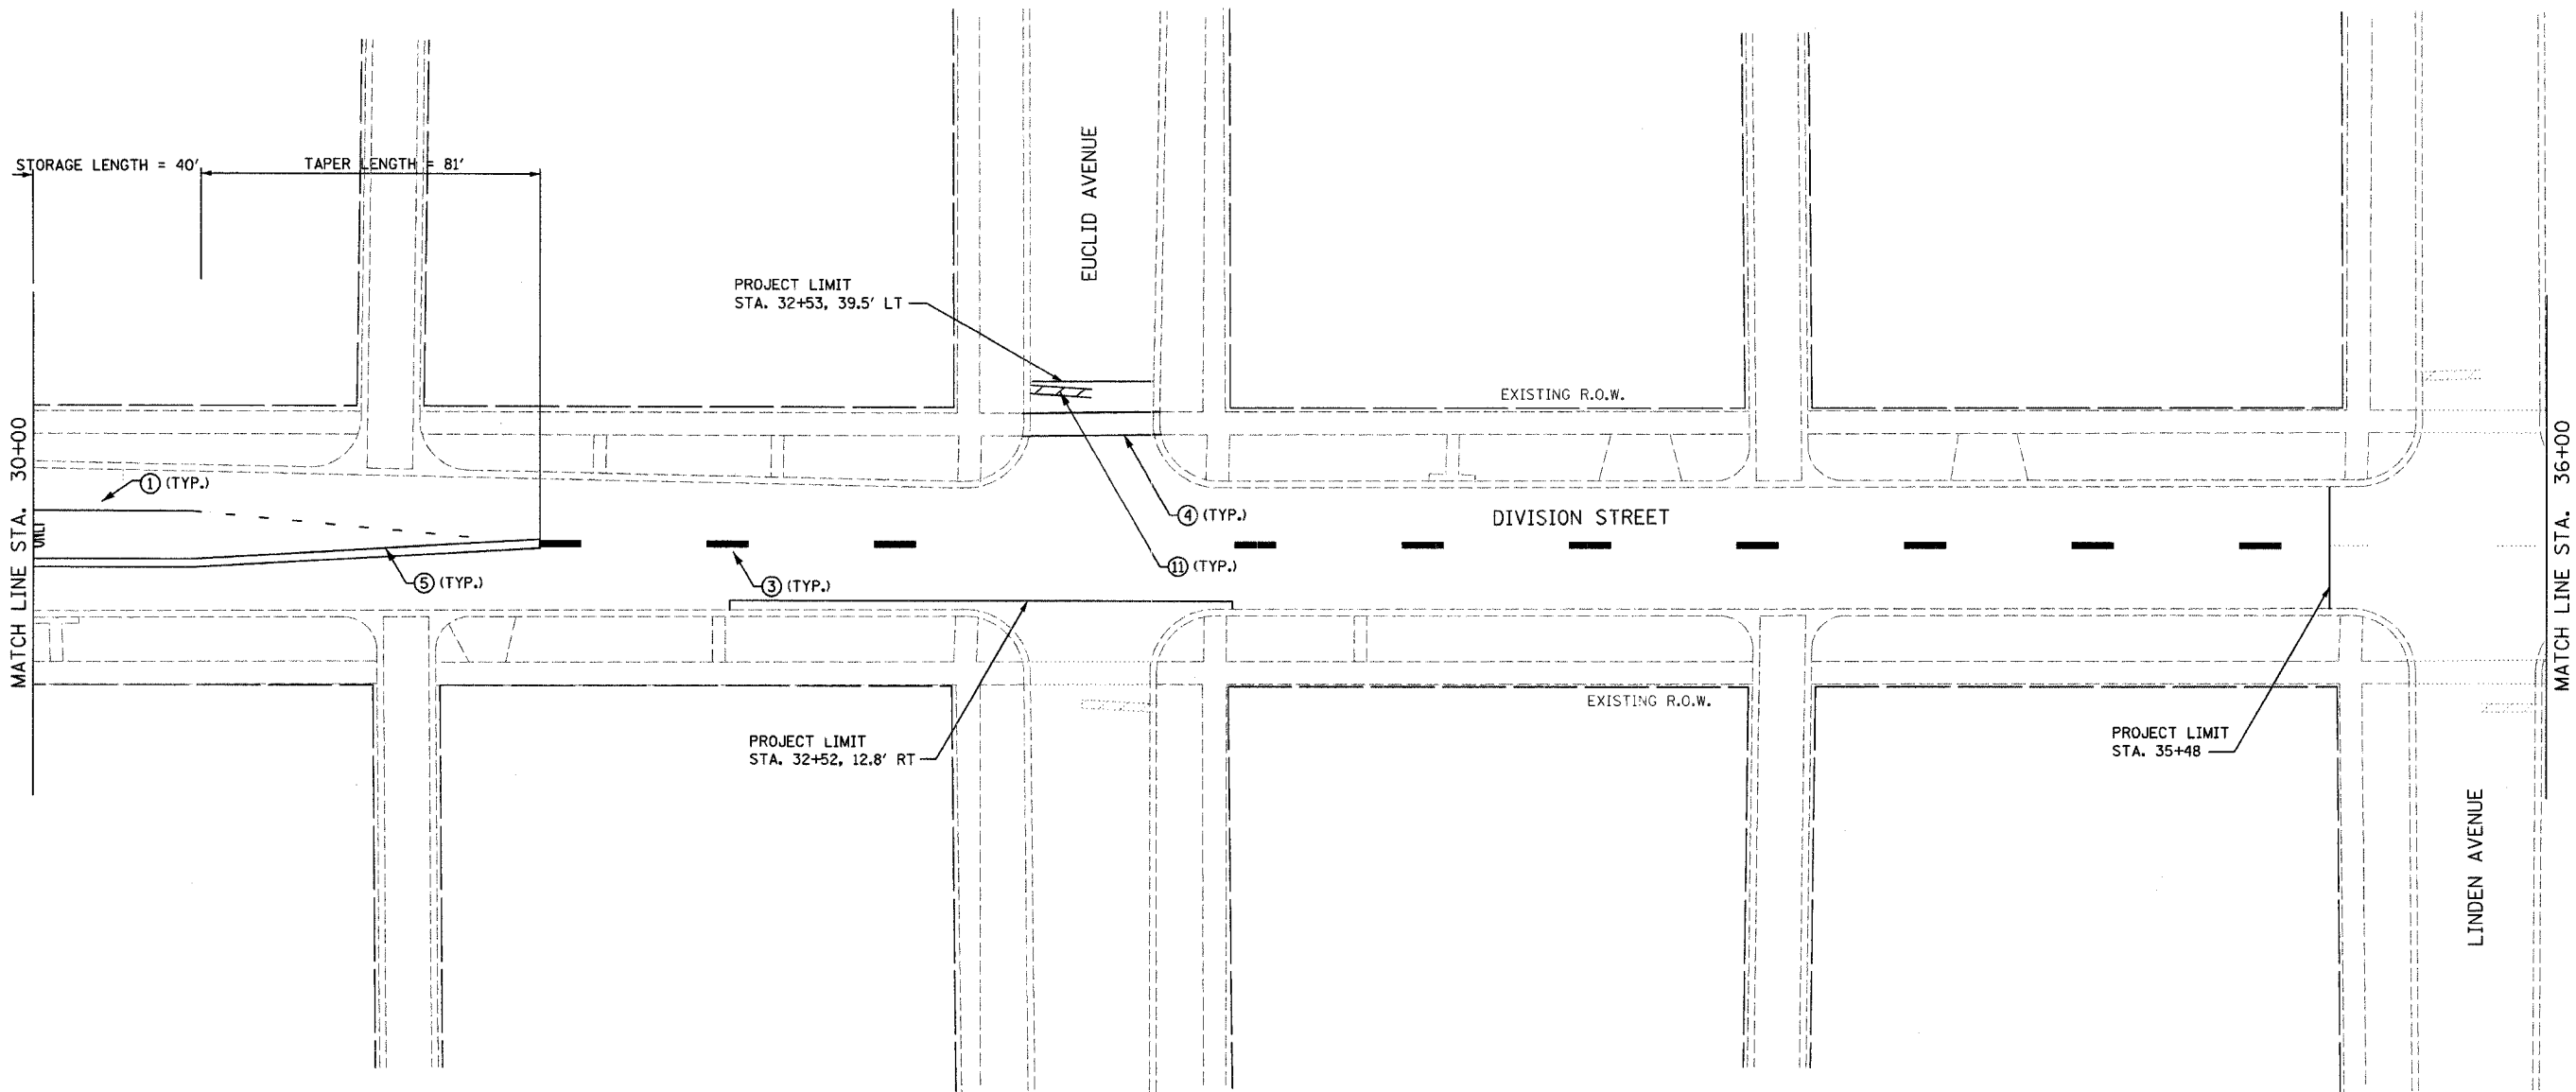

TIME: 4:55:12 PM

DATE: 1/9/2007

FILENAME: s:\061791-894794\388\mtrms\sheet\flms\pavement marking\plan\division\pavement marking - 16.dgn

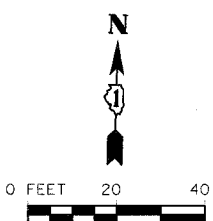

	REVISIONS		ILLINOIS DEPARTMENT OF TRANSPORTATION
	NAME	DATE	
FAU 1394 DIVISION STREET PROPOSED PAVEMENT MARKINGS			VERT. SCALE: HORIZ. SCALE: DATE 1/9/2007
DRAWN BY SAK		CHECKED BY JDM	