
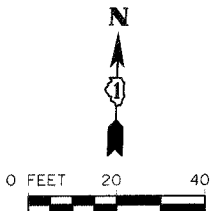


TIME: 4:48:16 PM

DATE: 1/9/2007

FILENAME: s:\981781-900\741\026\intras\sheet files\pavement marking plan\division\pavement marking - 09.dgn

F.A. RTE.	SECTION	COUNTY	TOTAL SHEETS	SHEET NO.
1394	97-00226-00-FP	COOK	80	49
STA. 48+00		TO STA. 54+00		
FED. ROAD DIST. NO.		ILLINOIS FED. AID PROJECT		
CONTRACT NO.: 83898				

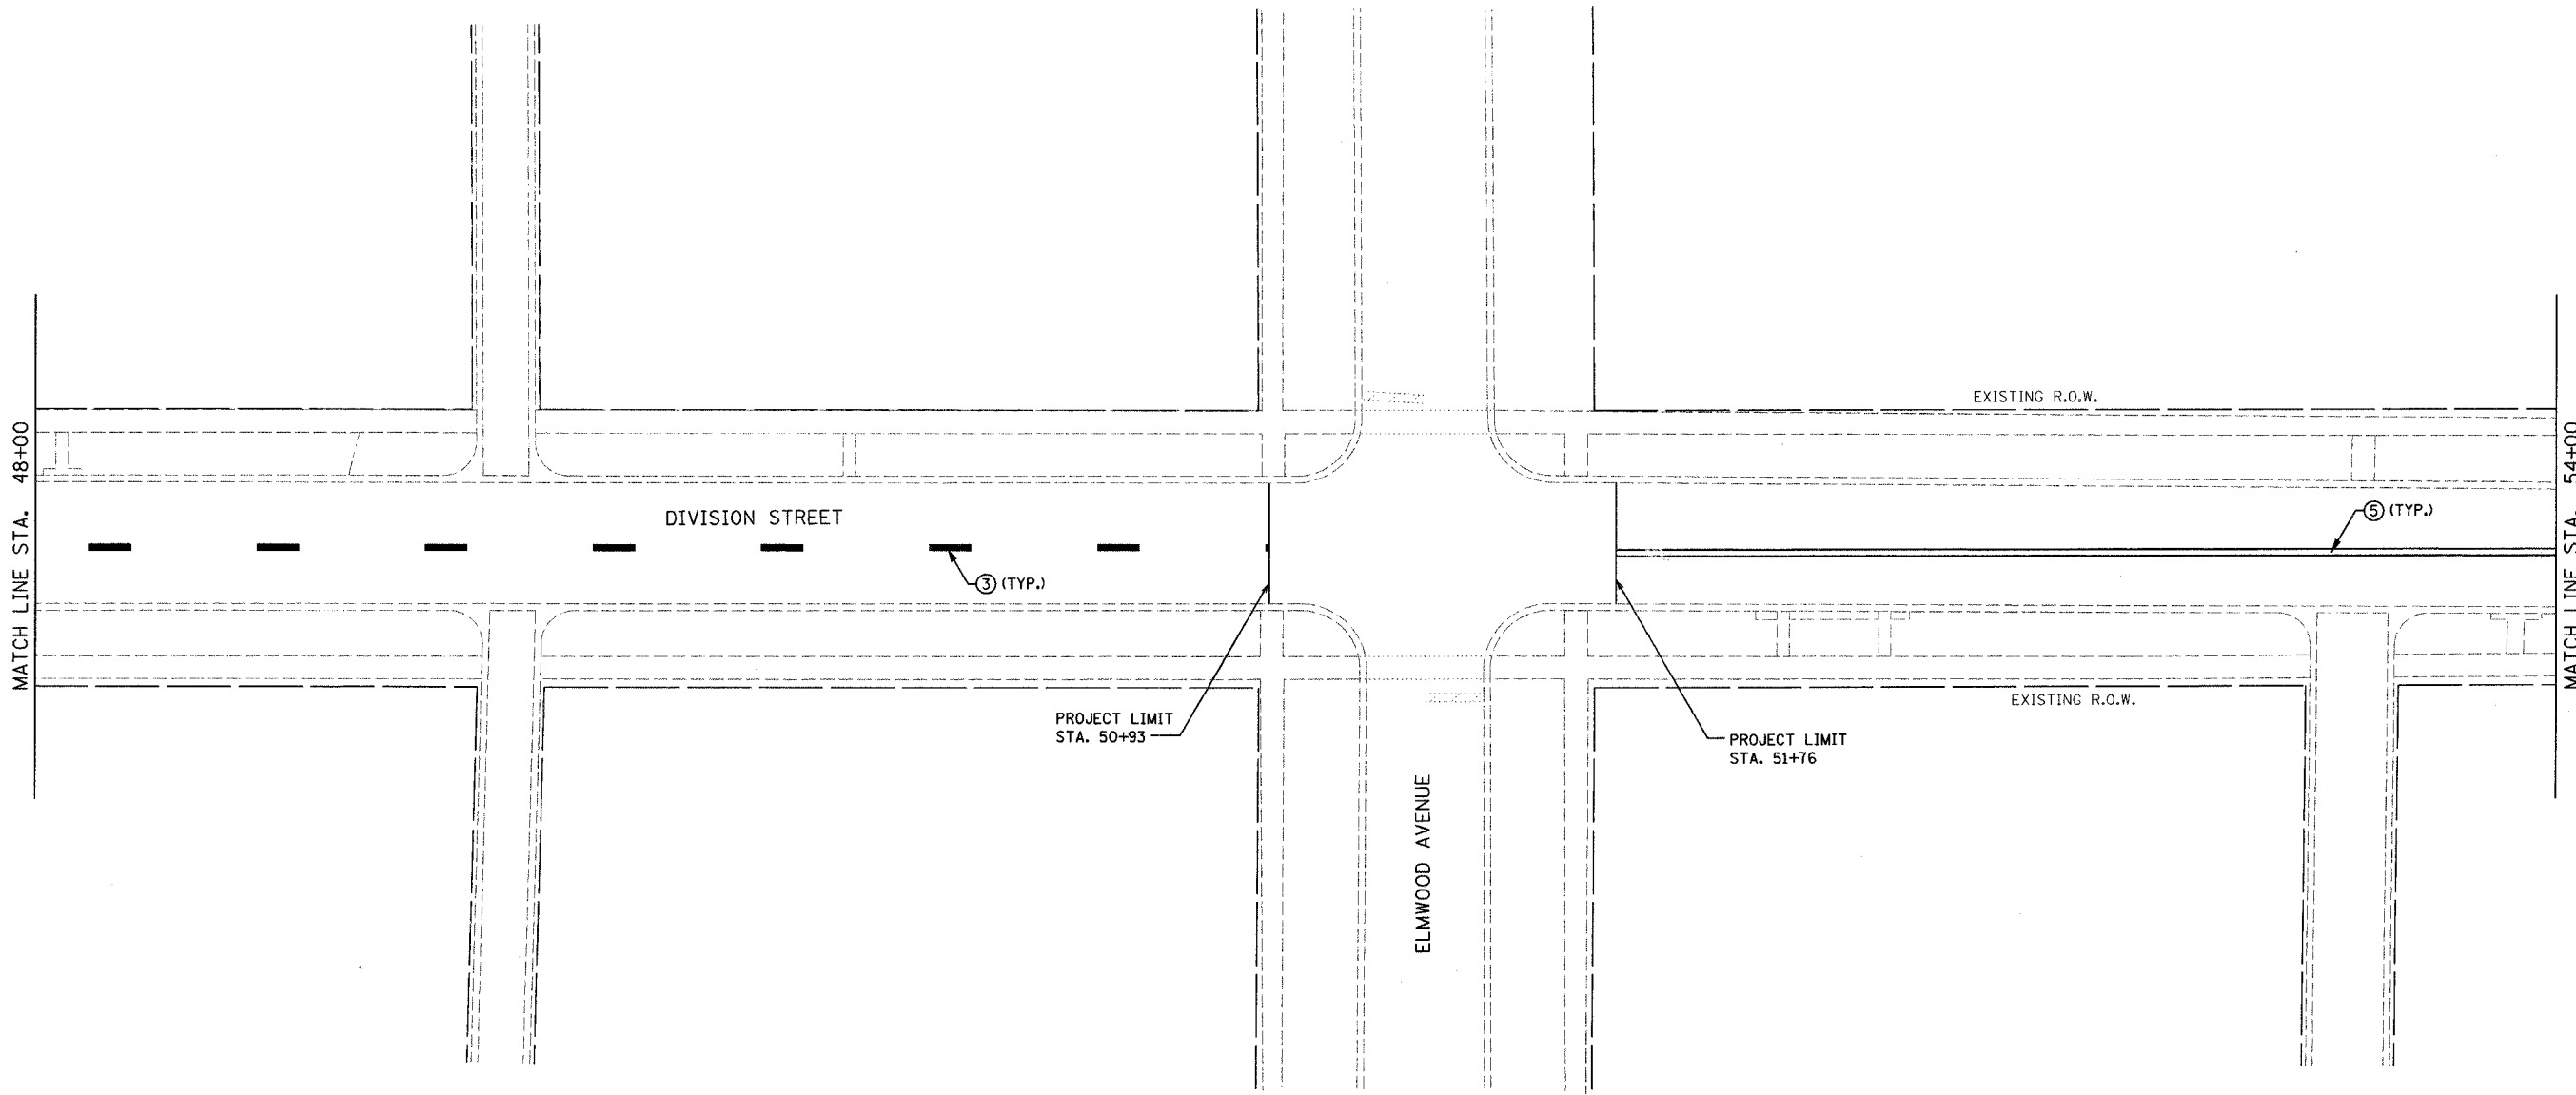

REVISIONS	
NAME	DATE

ILLINOIS DEPARTMENT OF TRANSPORTATION	
FAU 1394	
DIVISION STREET	
PROPOSED PAVEMENT MARKINGS	
SCALE: VERT.	DRAWN BY SAK
HORIZ.	CHECKED BY JDM
DATE 1/9/2007	