
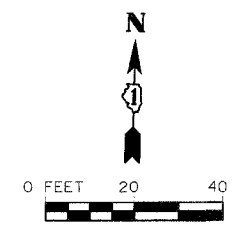


F.A. RTE.	SECTION	COUNTY	TOTAL SHEETS	SHEET NO.
1394	97-00226-00-PP	COOK	80	50
STA. 54+00		TO STA. 60+00		
FED. ROAD DIST. NO.		ILLINOIS	FED. AID PROJECT	
CONTRACT NO.: 83898				

FILENAME: s:\05\751-000\784\036\micrus\chess\files\government\marking\plans\division\pavement\marking - 16.dgn DATE: 1/9/2007 TIME: 6:56:17 PM

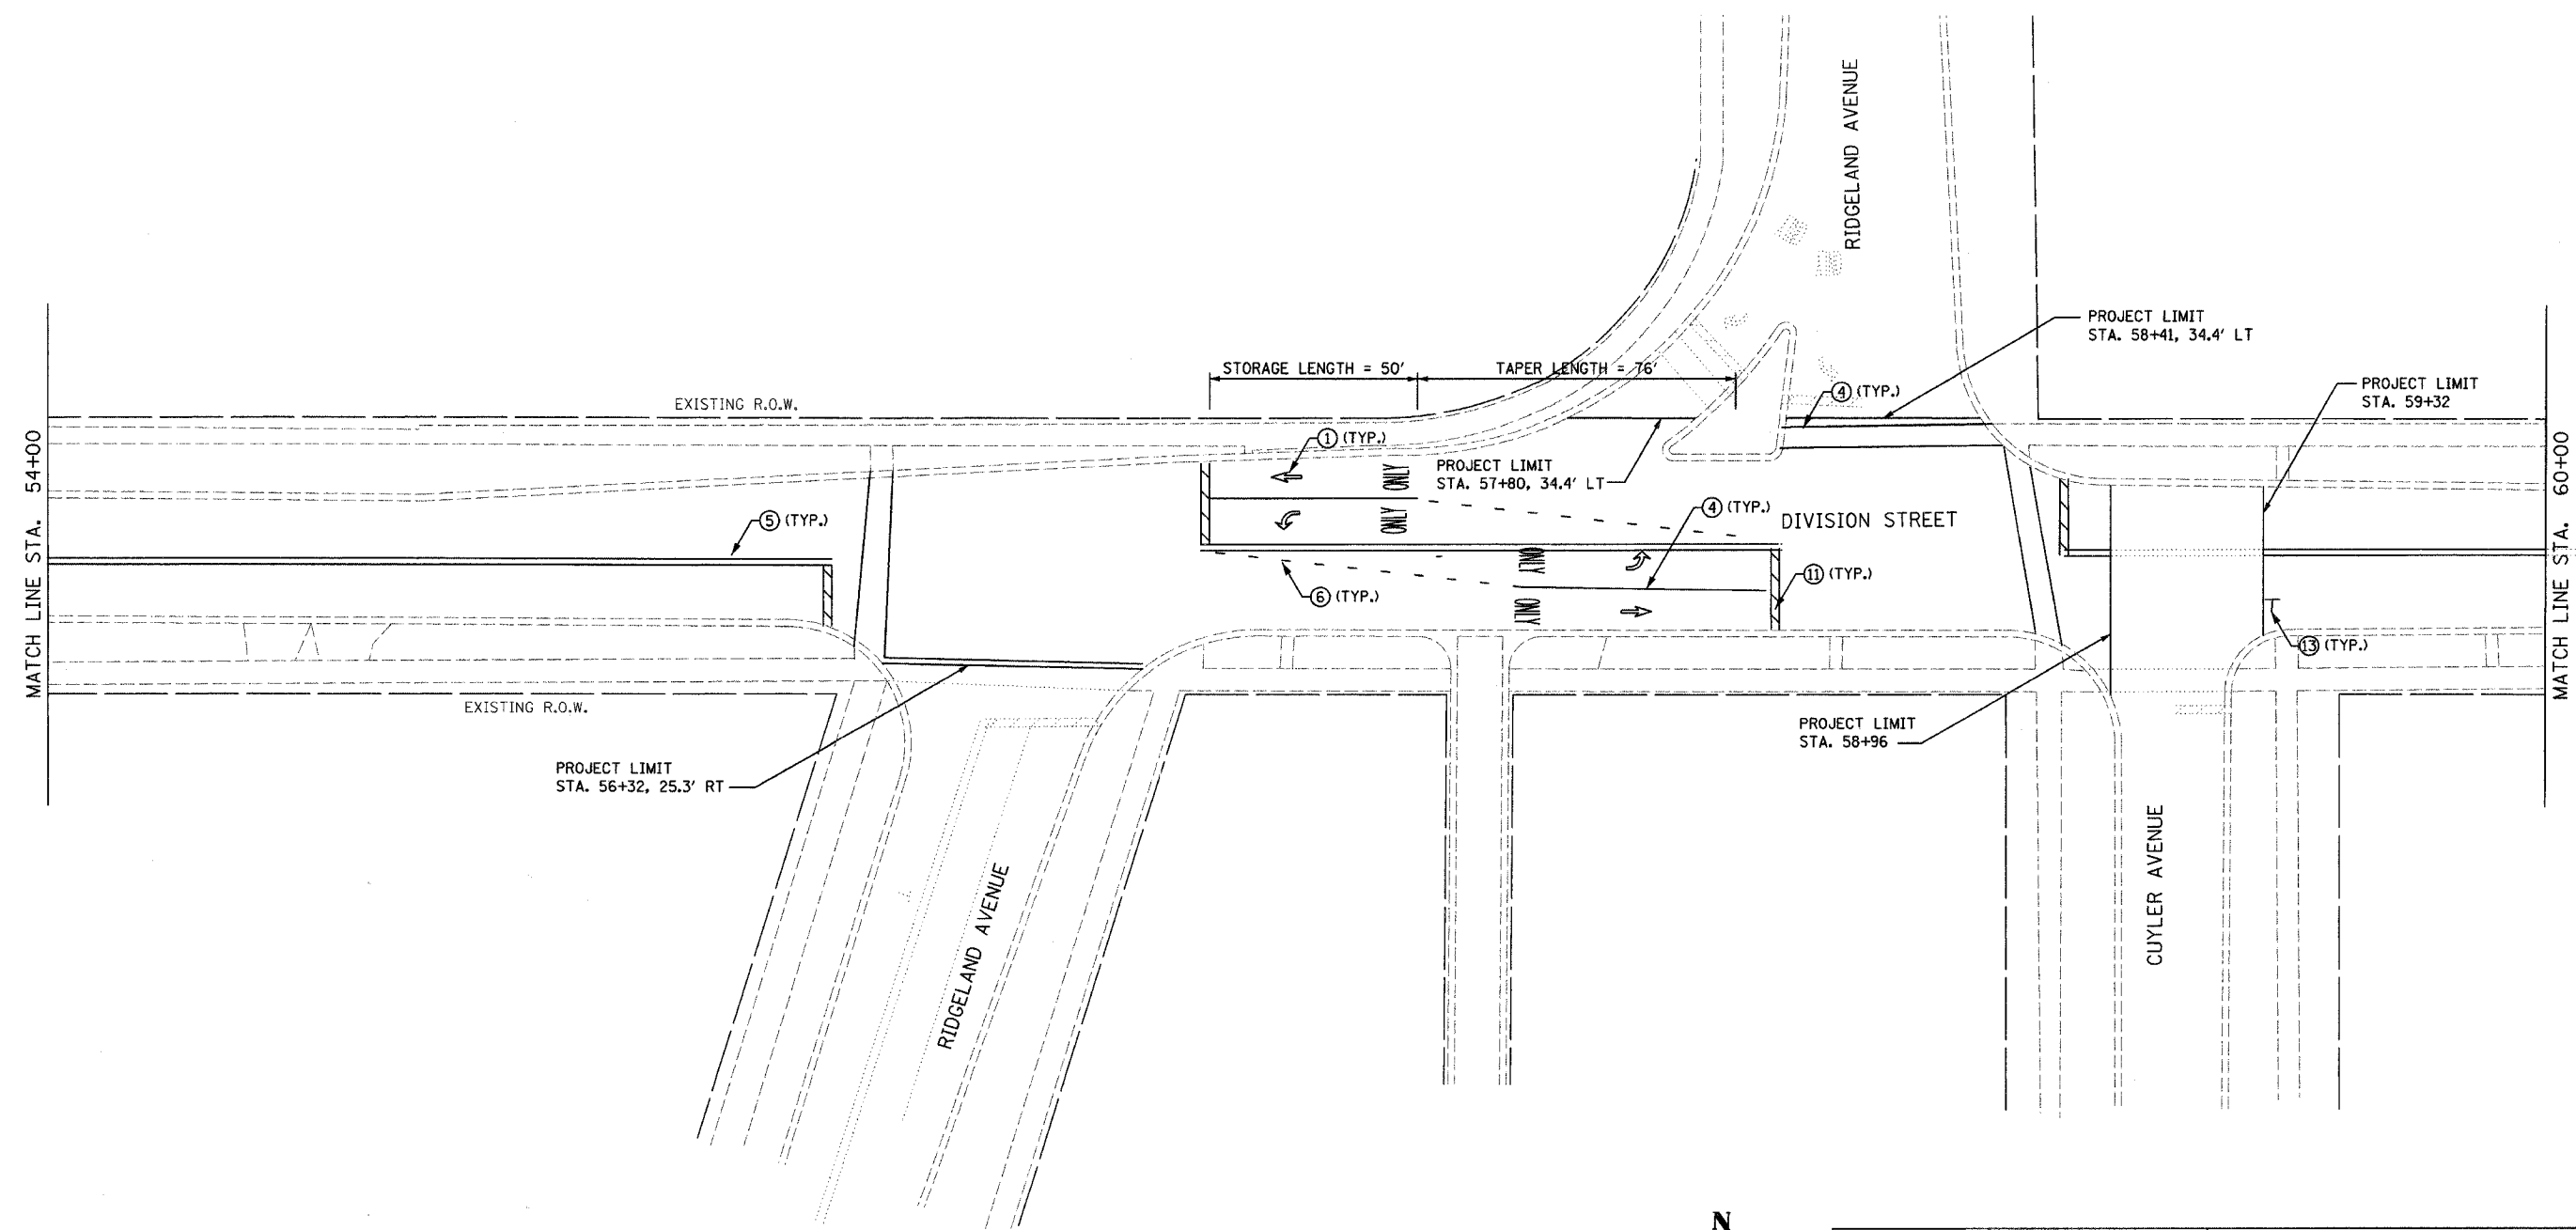

	REVISIONS		ILLINOIS DEPARTMENT OF TRANSPORTATION FAU 1394 DIVISION STREET PROPOSED PAVEMENT MARKINGS
	NAME	DATE	
SCALE: VERT. DATE 1/9/2007		DRAWN BY SAK CHECKED BY JDM	