



F.A. RTE.	SECTION	COUNTY	TOTAL SHEETS	SHEET NO.
1394	97-00226-00-PP	COOK	80	51
STA. 60+00	TO STA. 66+00			
FED. ROAD DIST. NO.	ILLINOIS FED. AID PROJECT			
CONTRACT NO.: 83898				

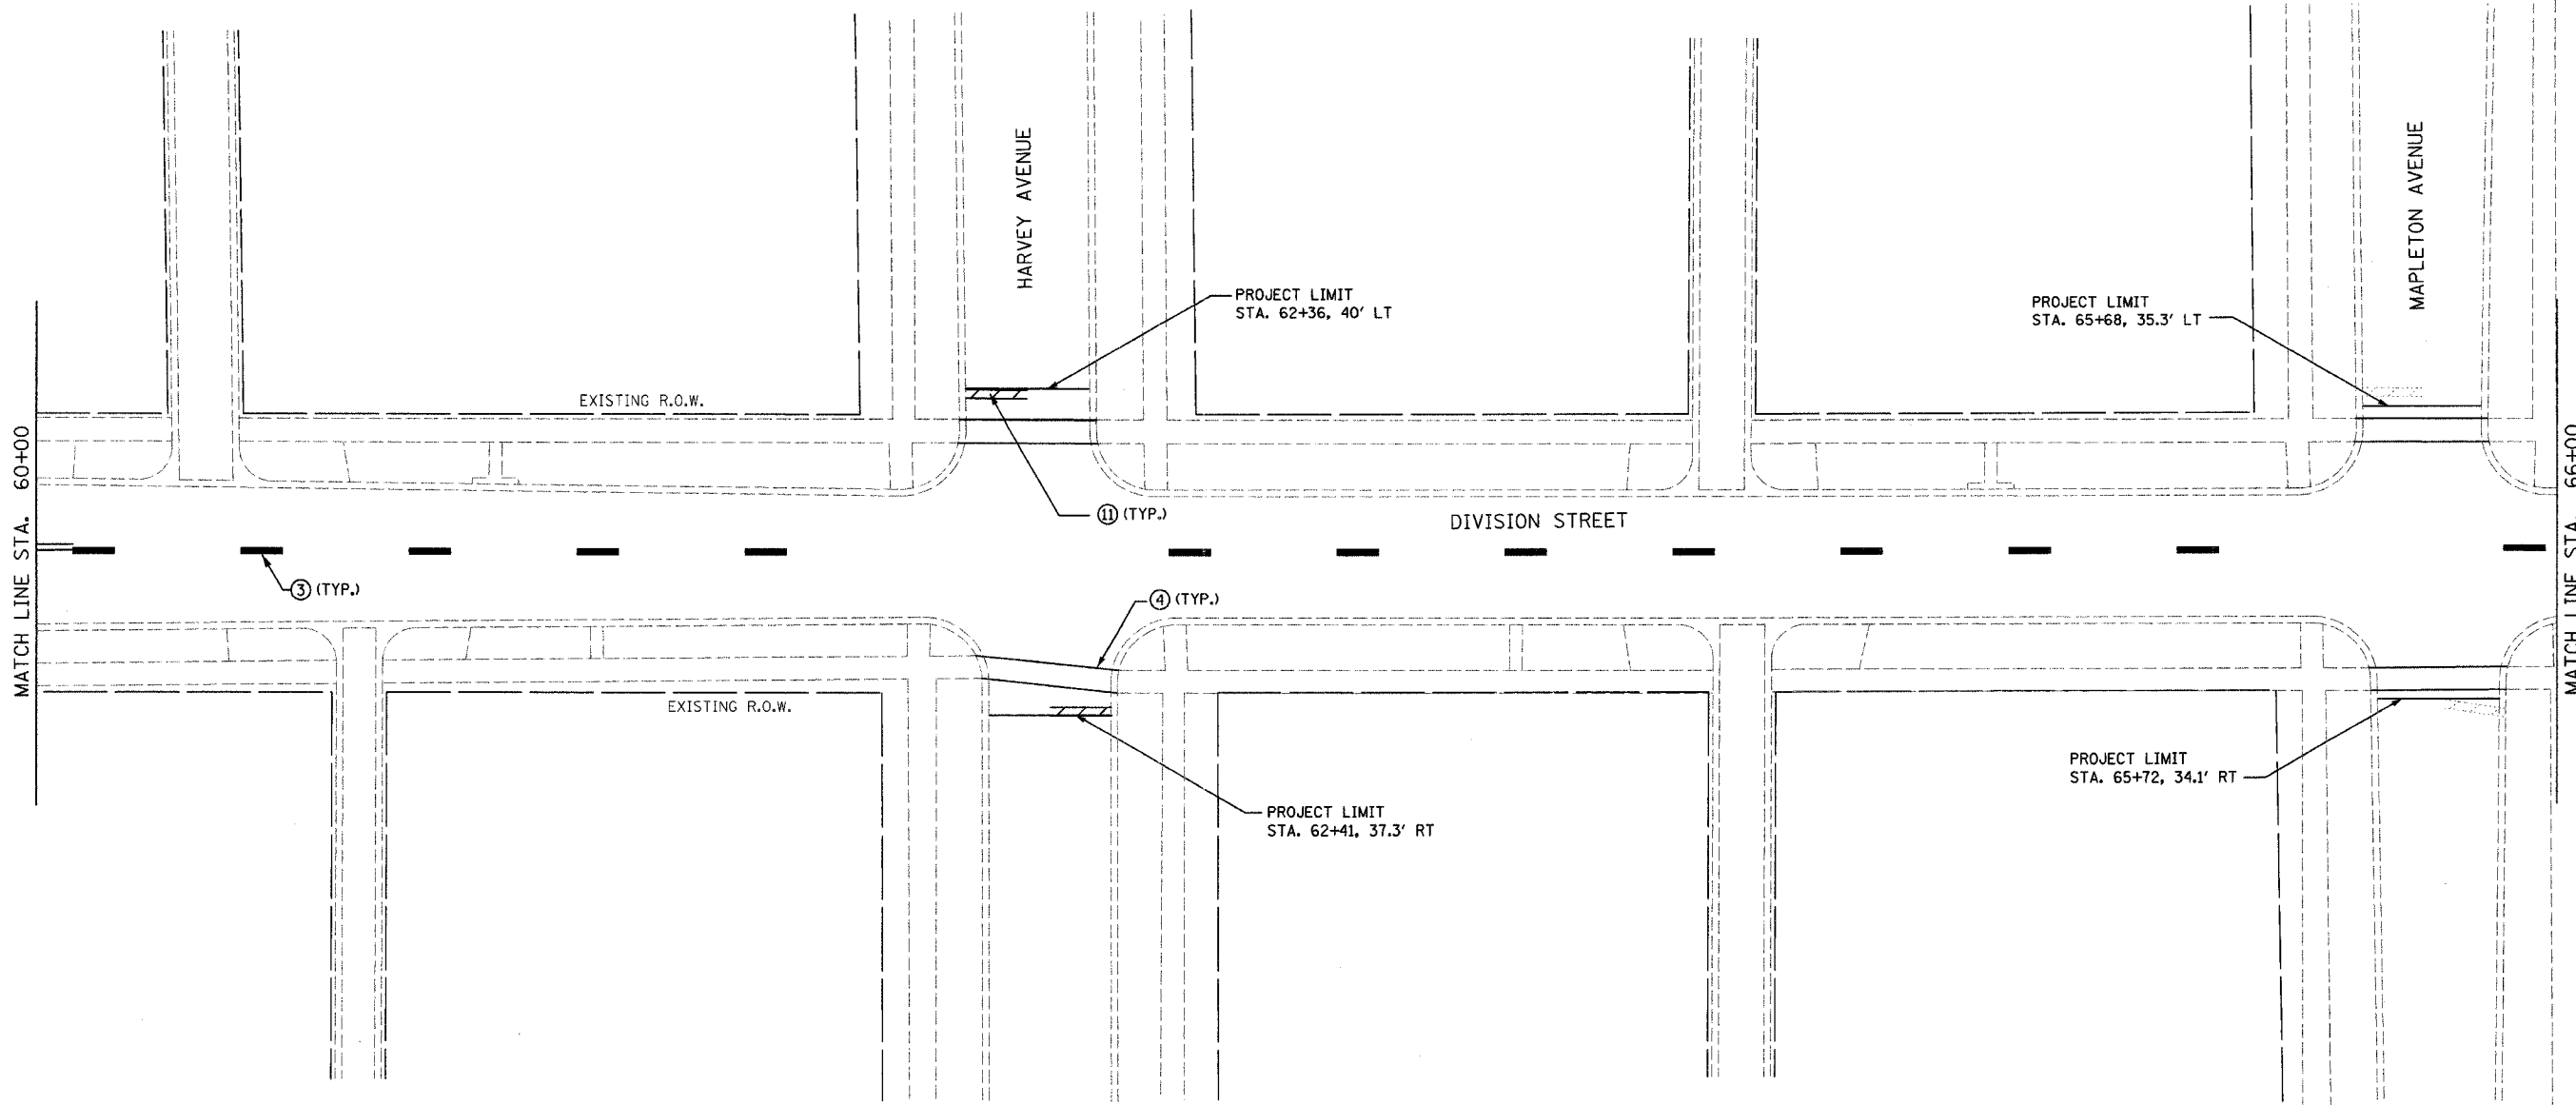

TIME: 4:30 PM

DATE: 1/9/2007

FILENAME: c:\061751-80017641.dwg; users\jerry\workspace\marking plan\1394\97-00226-00-pp\051.dwg

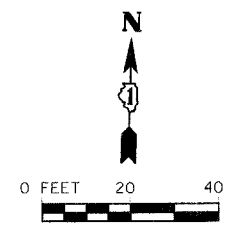

REVISIONS	
NAME	DATE

ILLINOIS DEPARTMENT OF TRANSPORTATION	
FAU 1394 DIVISION STREET PROPOSED PAVEMENT MARKINGS	
SCALE: VERT. HORIZ. DATE 1/9/2007	DRAWN BY SAK CHECKED BY JDM