



F.A. RTE.	SECTION	COUNTY	TOTAL SHEETS	SHEET NO.
1394	97-00226-00-FP	COOK	80	52
STA. 66+00		TO STA. 72+00		
FED. ROAD DIST. NO.		ILLINOIS FED. AID PROJECT		
CONTRACT NO.: 83898				

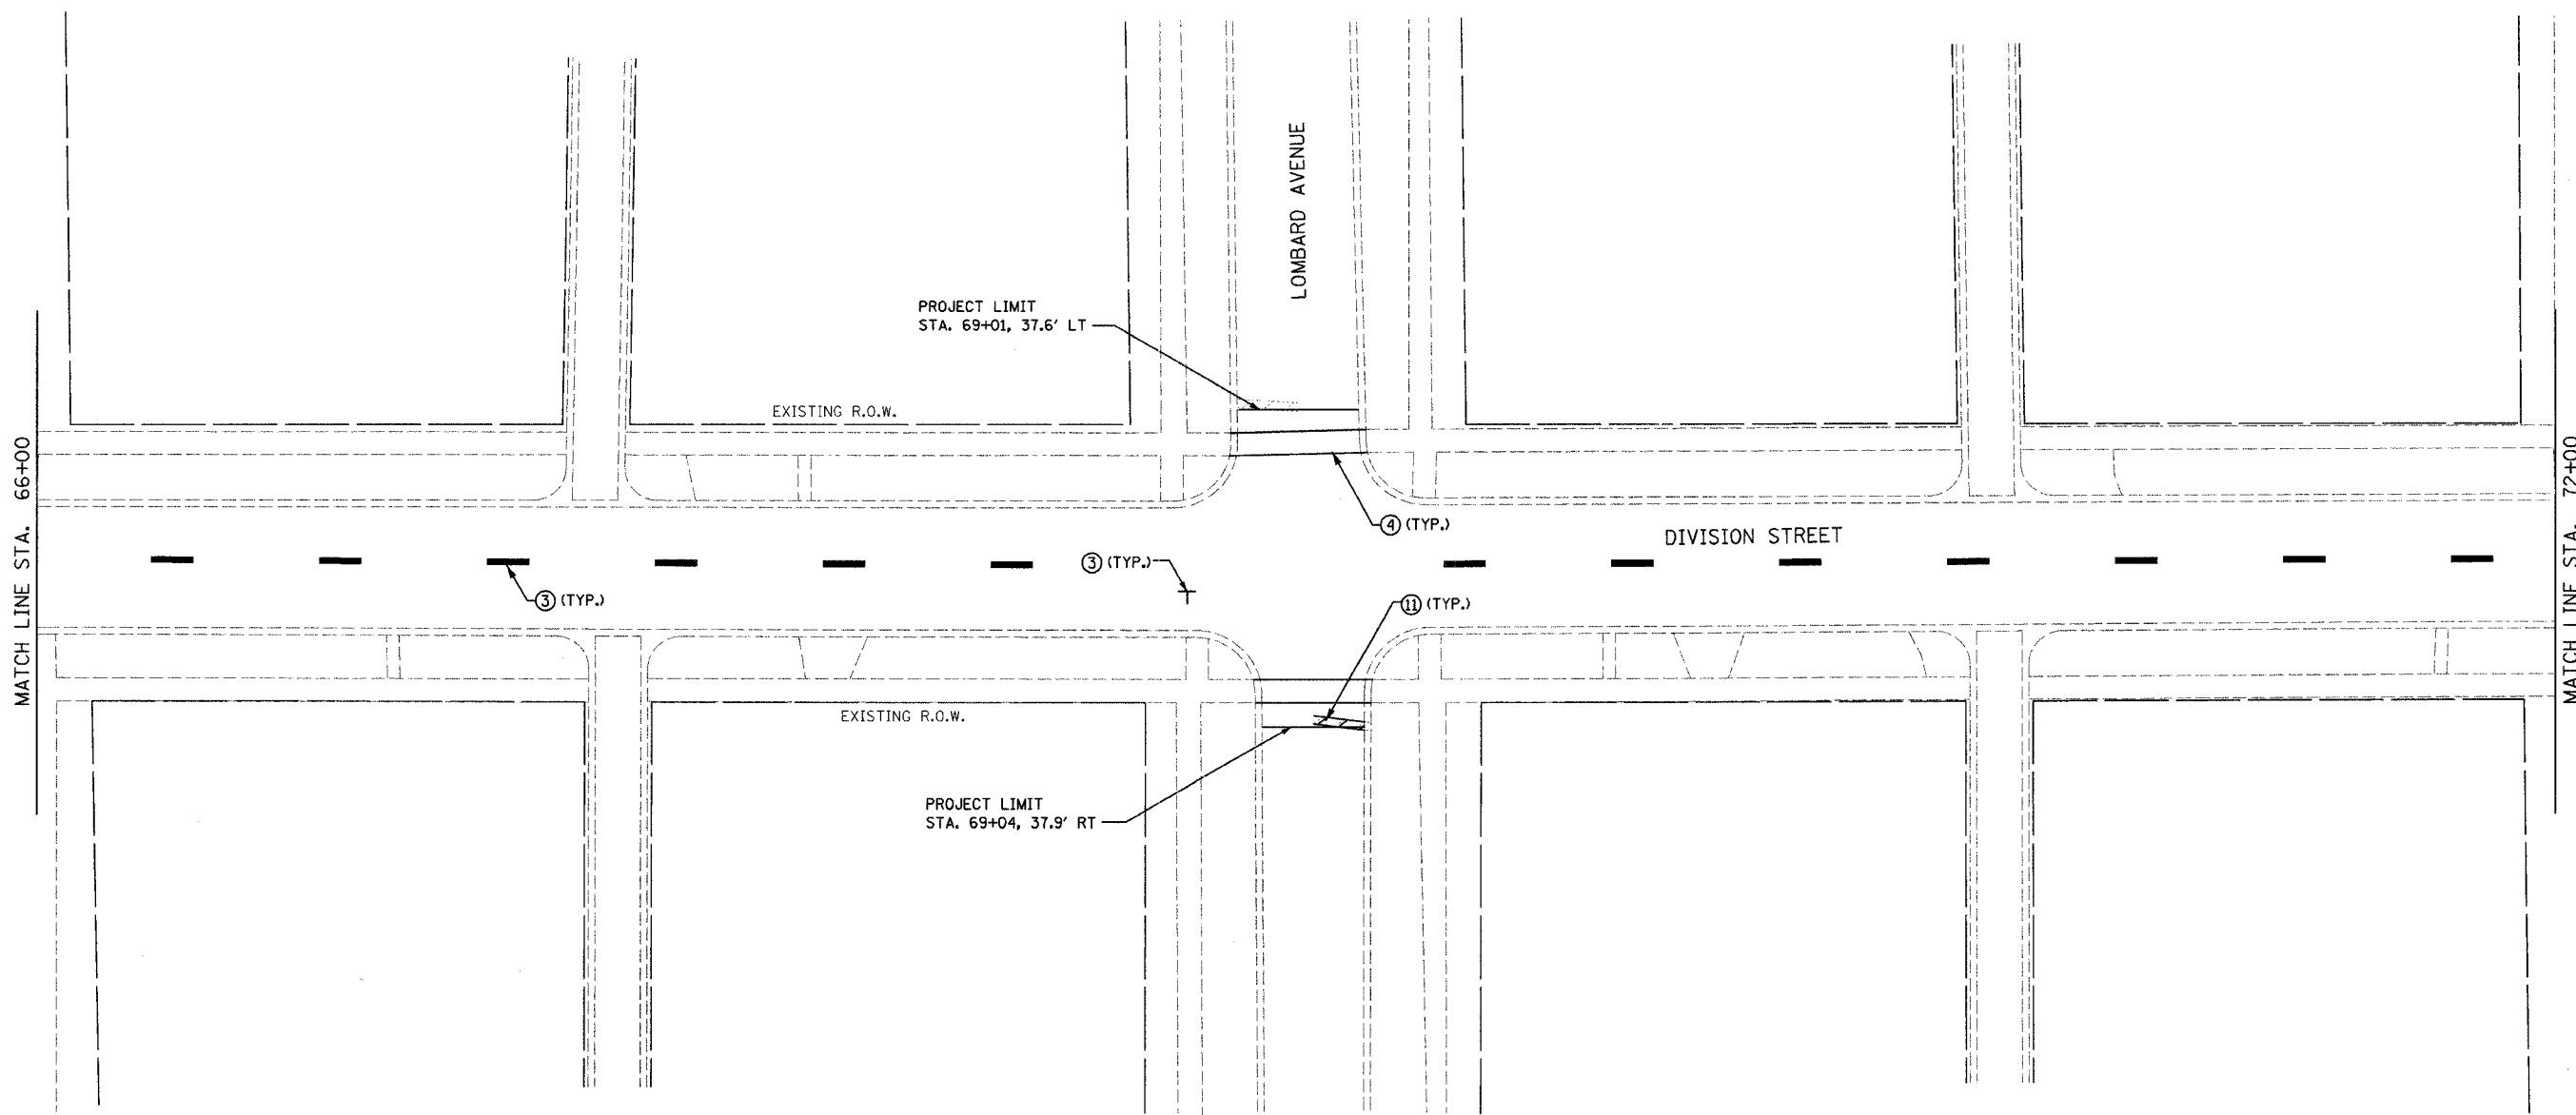

TIME: 4:58:17 PM

DATE: 1/9/2007

FILENAME: s:\p\751-800\751\438\micro\sheet files\pavement markings - 12.dgn

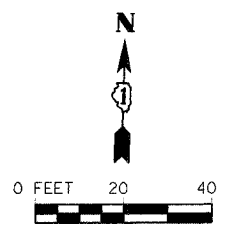

REVISIONS	
NAME	DATE

ILLINOIS DEPARTMENT OF TRANSPORTATION	
FAU 1394	
DIVISION STREET	
PROPOSED PAVEMENT MARKINGS	
SCALE: VERT.	DRAWN BY SAK
HORIZ.	CHECKED BY JDM
DATE 1/9/2007	