
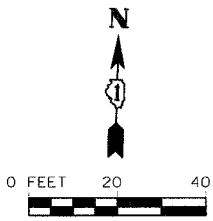


F.A. RTE.	SECTION	COUNTY	TOTAL SHEETS	SHEET NO.
1394	97-00226-00-PP	COOK	80	54
STA. 72+00		TO STA. 82+00		
FED. ROAD DIST. NO.	ILLINOIS	FED. AID PROJECT		
CONTRACT NO.: 83898				

FILENAME: s:\05\101-000\781\426\pavement\marking\plans\division\pavement\marking - 14.dgn
 DATE: 1/9/2007
 TIME: 4:36:18 PM

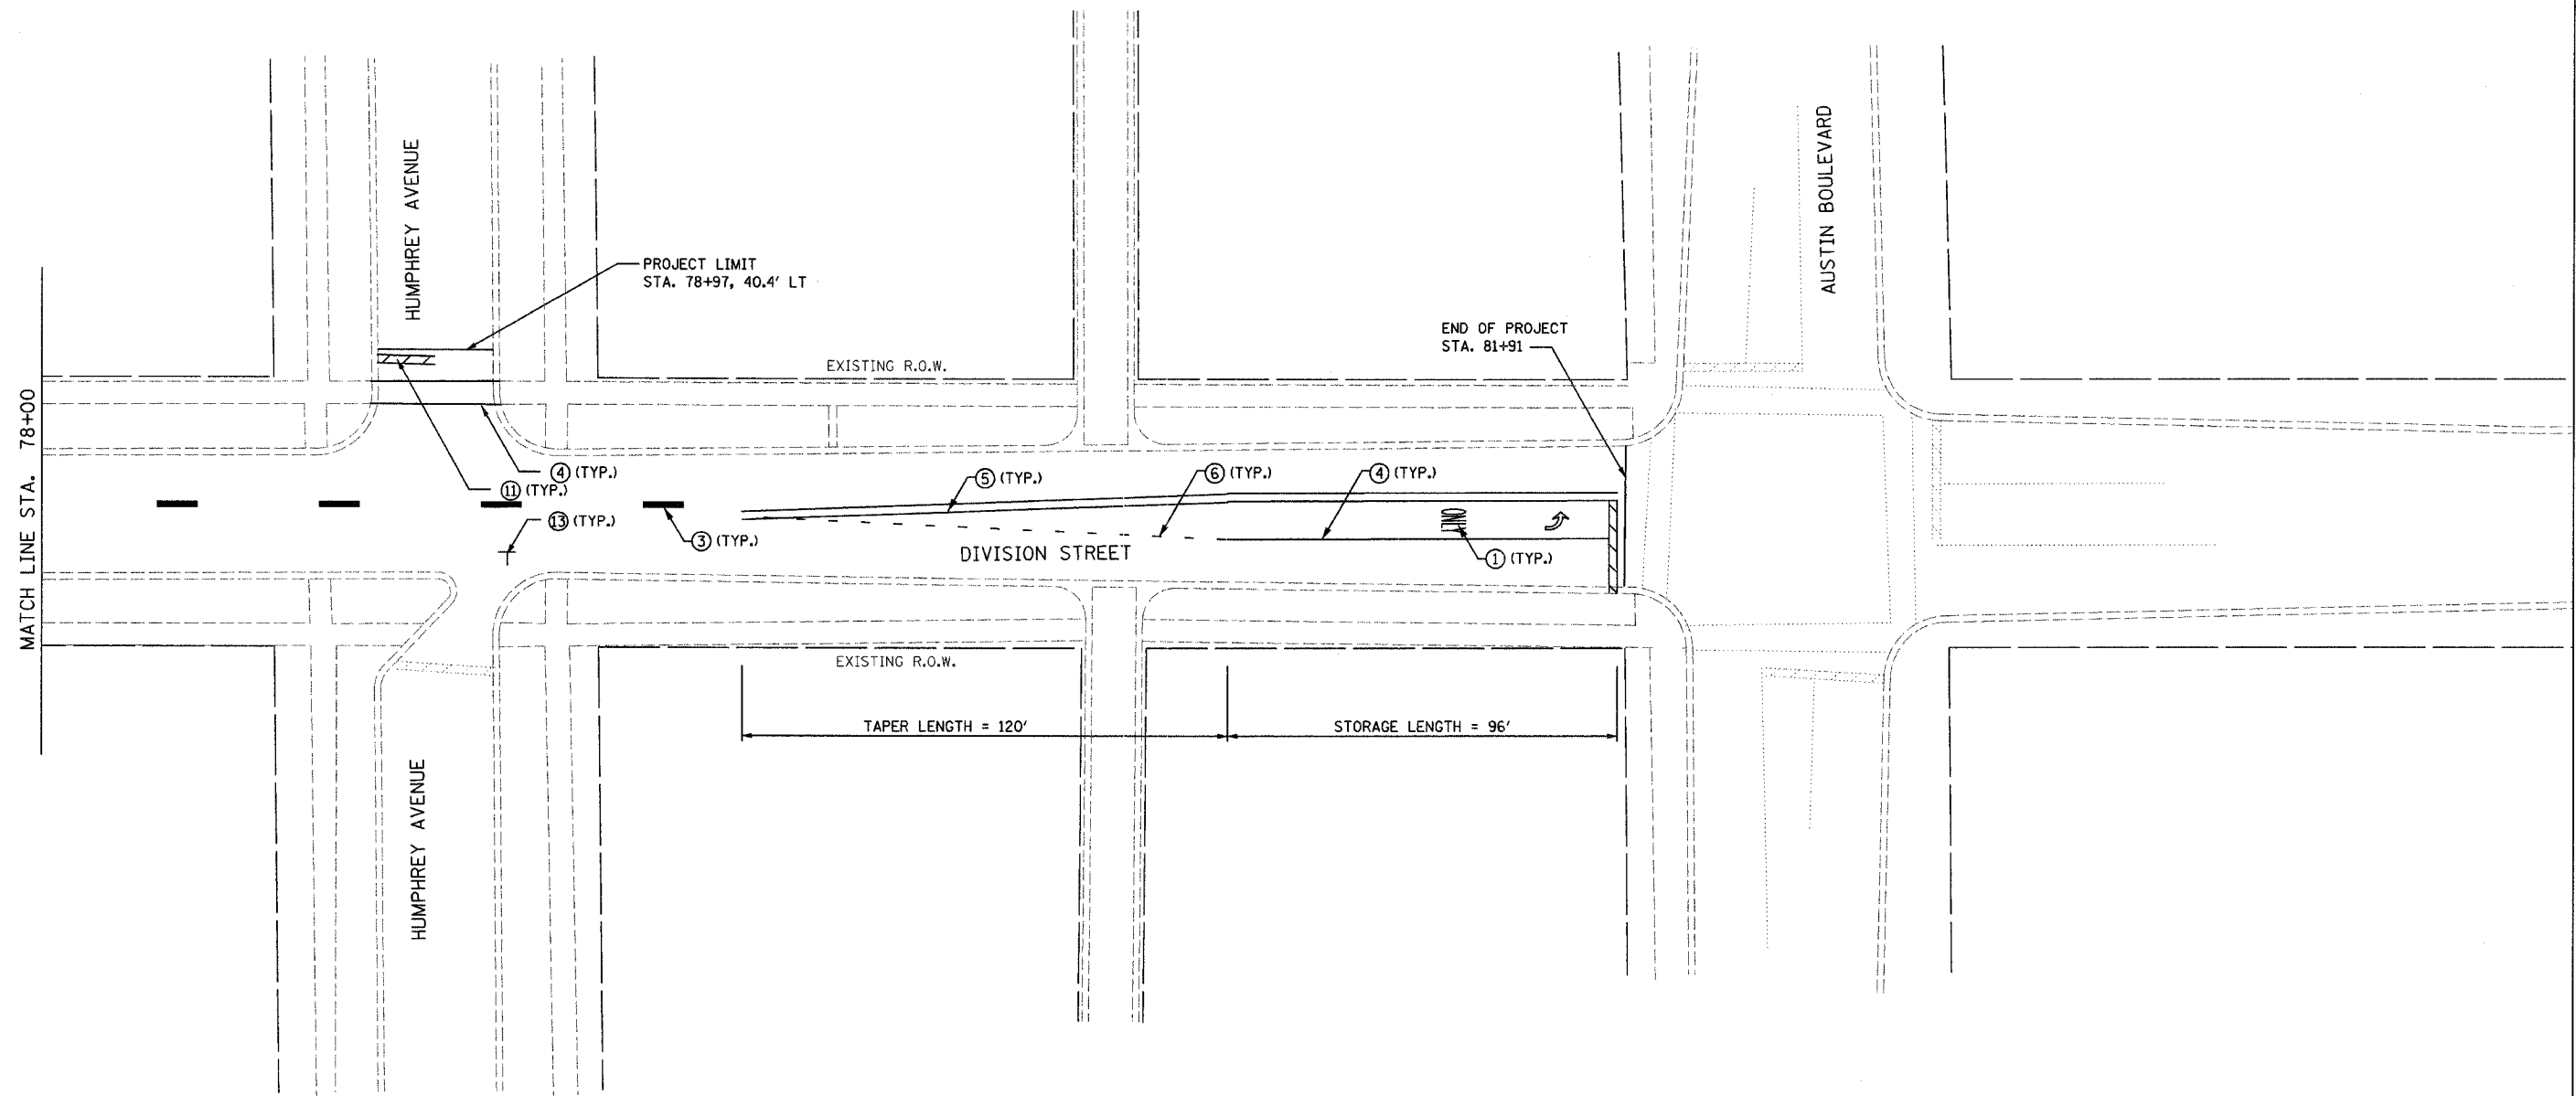

	REVISIONS		ILLINOIS DEPARTMENT OF TRANSPORTATION	
	NAME	DATE	FAU 1394 DIVISION STREET PROPOSED PAVEMENT MARKINGS	
SCALE: VERT. DRAWN BY SAK		DATE 1/9/2007 CHECKED BY JDM		