
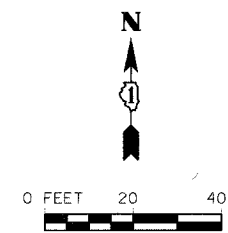


F.A. RTE.	SECTION	COUNTY	TOTAL SHEETS	SHEET NO.
1394	97-00226-00-FP	COOK	80	56
STA. 104+50		TO STA. 110+50		
FED. ROAD DIST. NO.		ILLINOIS FED. AID PROJECT		
CONTRACT NO.: 83898				

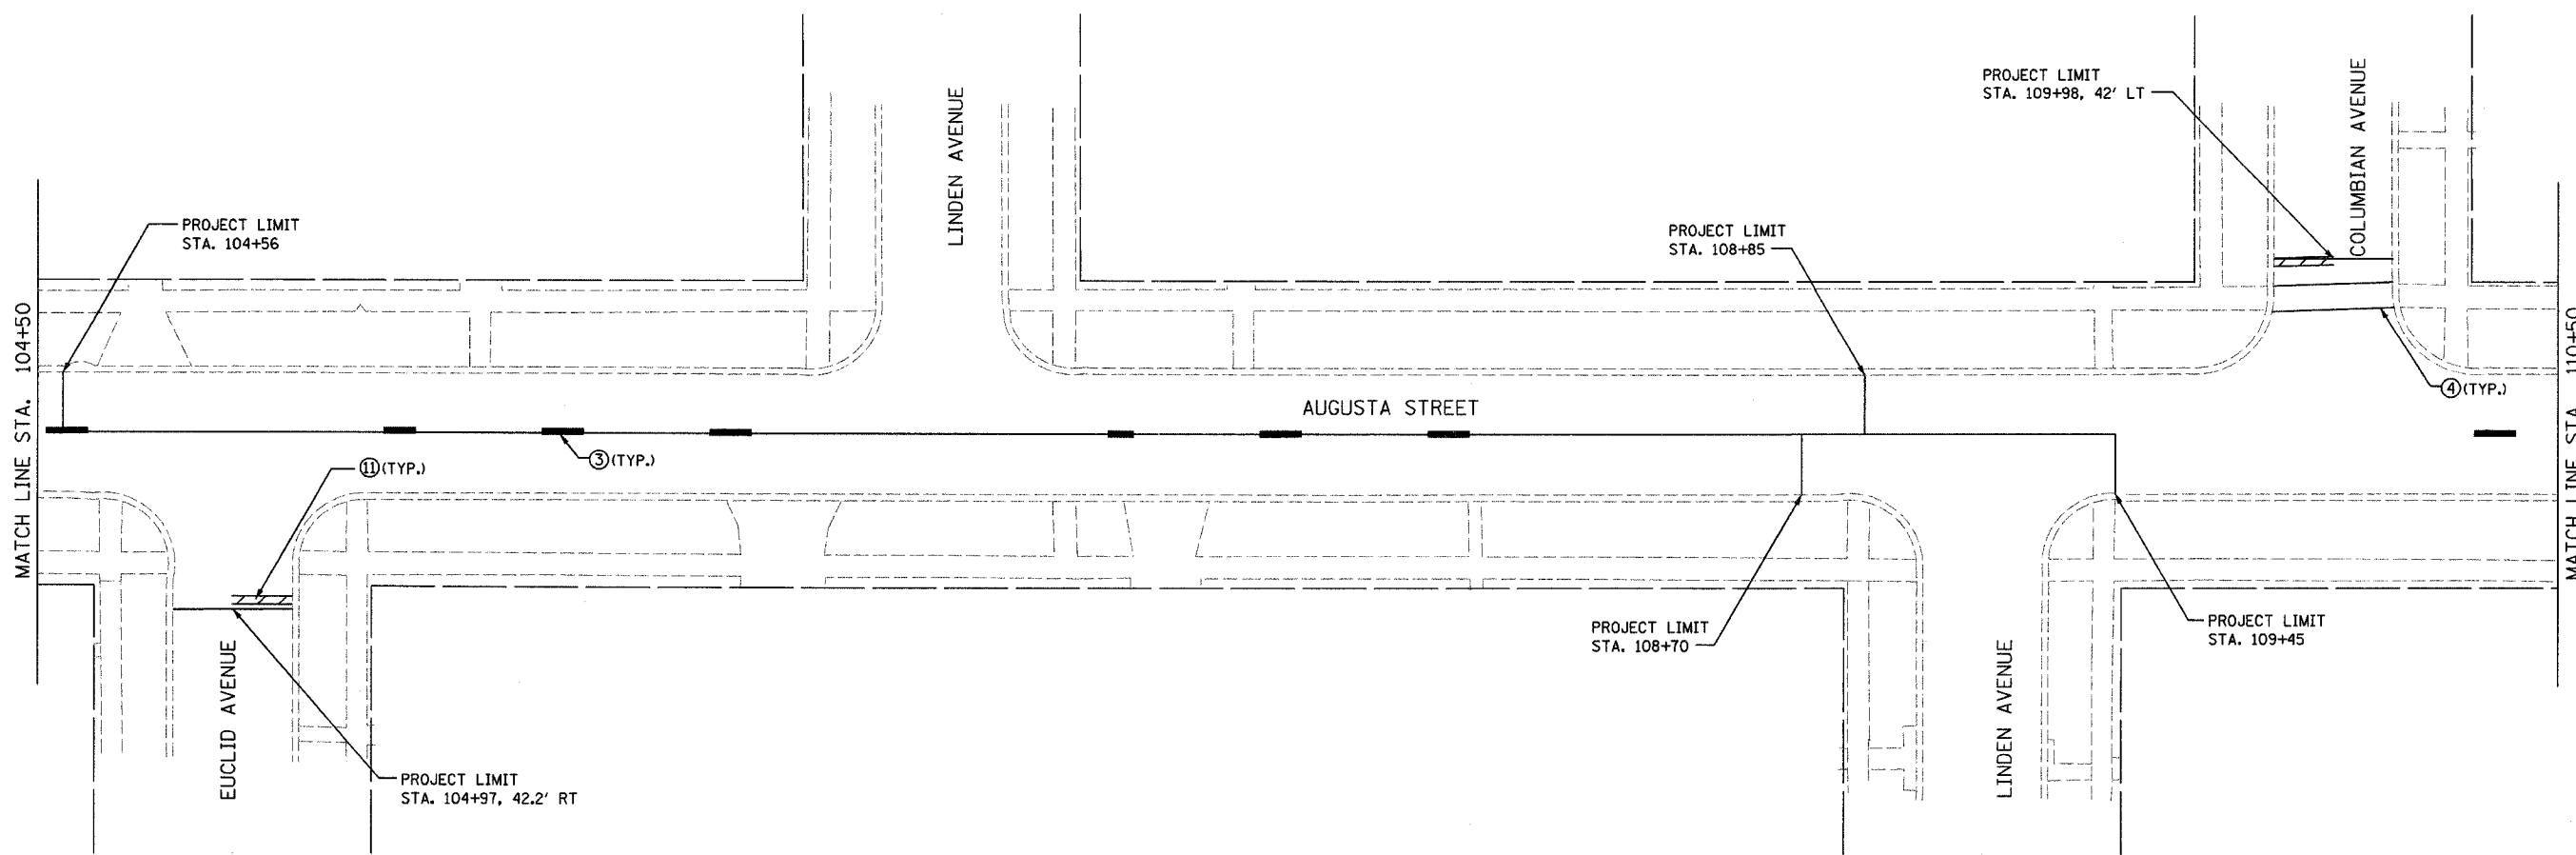

FILENAME: s:\w\751-880\751-880\751-880\micron\sheet files\pavement markings\p1394\augusta pavement markings - 03.dwg DATE: 1/9/2007 TIME: 4:28:22 PM

	REVISIONS		ILLINOIS DEPARTMENT OF TRANSPORTATION FAU 1394 AUGUSTA STREET PROPOSED PAVEMENT MARKINGS SCALE: VERT. _____ HORIZ. _____ DATE 1/9/2007	DRAWN BY JBH CHECKED BY JDM
	NAME	DATE		