


DATE: _____ BY: _____
 CHECKED: _____
 DATE: _____
 PLAN NO.: _____

CHRISTOPHER B. BURKE ENGINEERING LTD.
 9575 West Higgins Road, Suite 600
 Rosemont, Illinois 60018
 (847) 823-0500

DATE: _____ BY: _____
 CHECKED: _____
 DATE: _____
 PROFILE NO.: _____

F.A. RT.	SECTION	COUNTY	TOTAL SHEETS	SHEET NO.
---	06-00061-00-SW	COOK	37	9
STA. TO STA.		ILLINOIS FED. AID PROJECT		
CONTRACT NO. 83899				

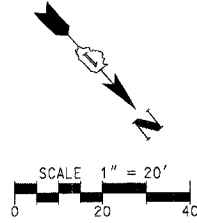

WOLF ROAD


PARK VIEW

PROP. CURVE C1
 PI STA. = 70+28.93
 $\Delta = 106^\circ 17' 39''$ (LT)
 D = 318' 18" 36"
 R = 18.00'
 T = 24.01'
 L = 33.39'
 E = 12.01'
 P.C. STA = 70+04.91
 P.T. STA = 70+38.30

PROP. CURVE C4
 PI STA. = 78+02.88
 $\Delta = 83^\circ 20' 49''$ (LT)
 D = 238' 43' 57"
 R = 24.00'
 T = 21.36'
 L = 34.91'
 E = 8.13'
 P.C. STA = 77+81.52
 P.T. STA = 78+16.43

PROP. CURVE C2
 PI STA. = 72+76.83
 $\Delta = 72^\circ 41' 56''$ (LT)
 D = 69' 01' 52"
 R = 83.00'
 T = 61.08'
 L = 105.31'
 E = 20.05'
 P.C. STA = 72+15.75
 P.T. STA = 73+21.06

PROP. CURVE C3
 PI STA. = 75+56.87
 $\Delta = 36^\circ 20' 30''$ (LT)
 D = 65' 51' 26"
 R = 87.00'
 T = 28.56'
 L = 55.18'
 E = 4.57'
 P.C. STA = 75+28.31
 P.T. STA = 75+83.49

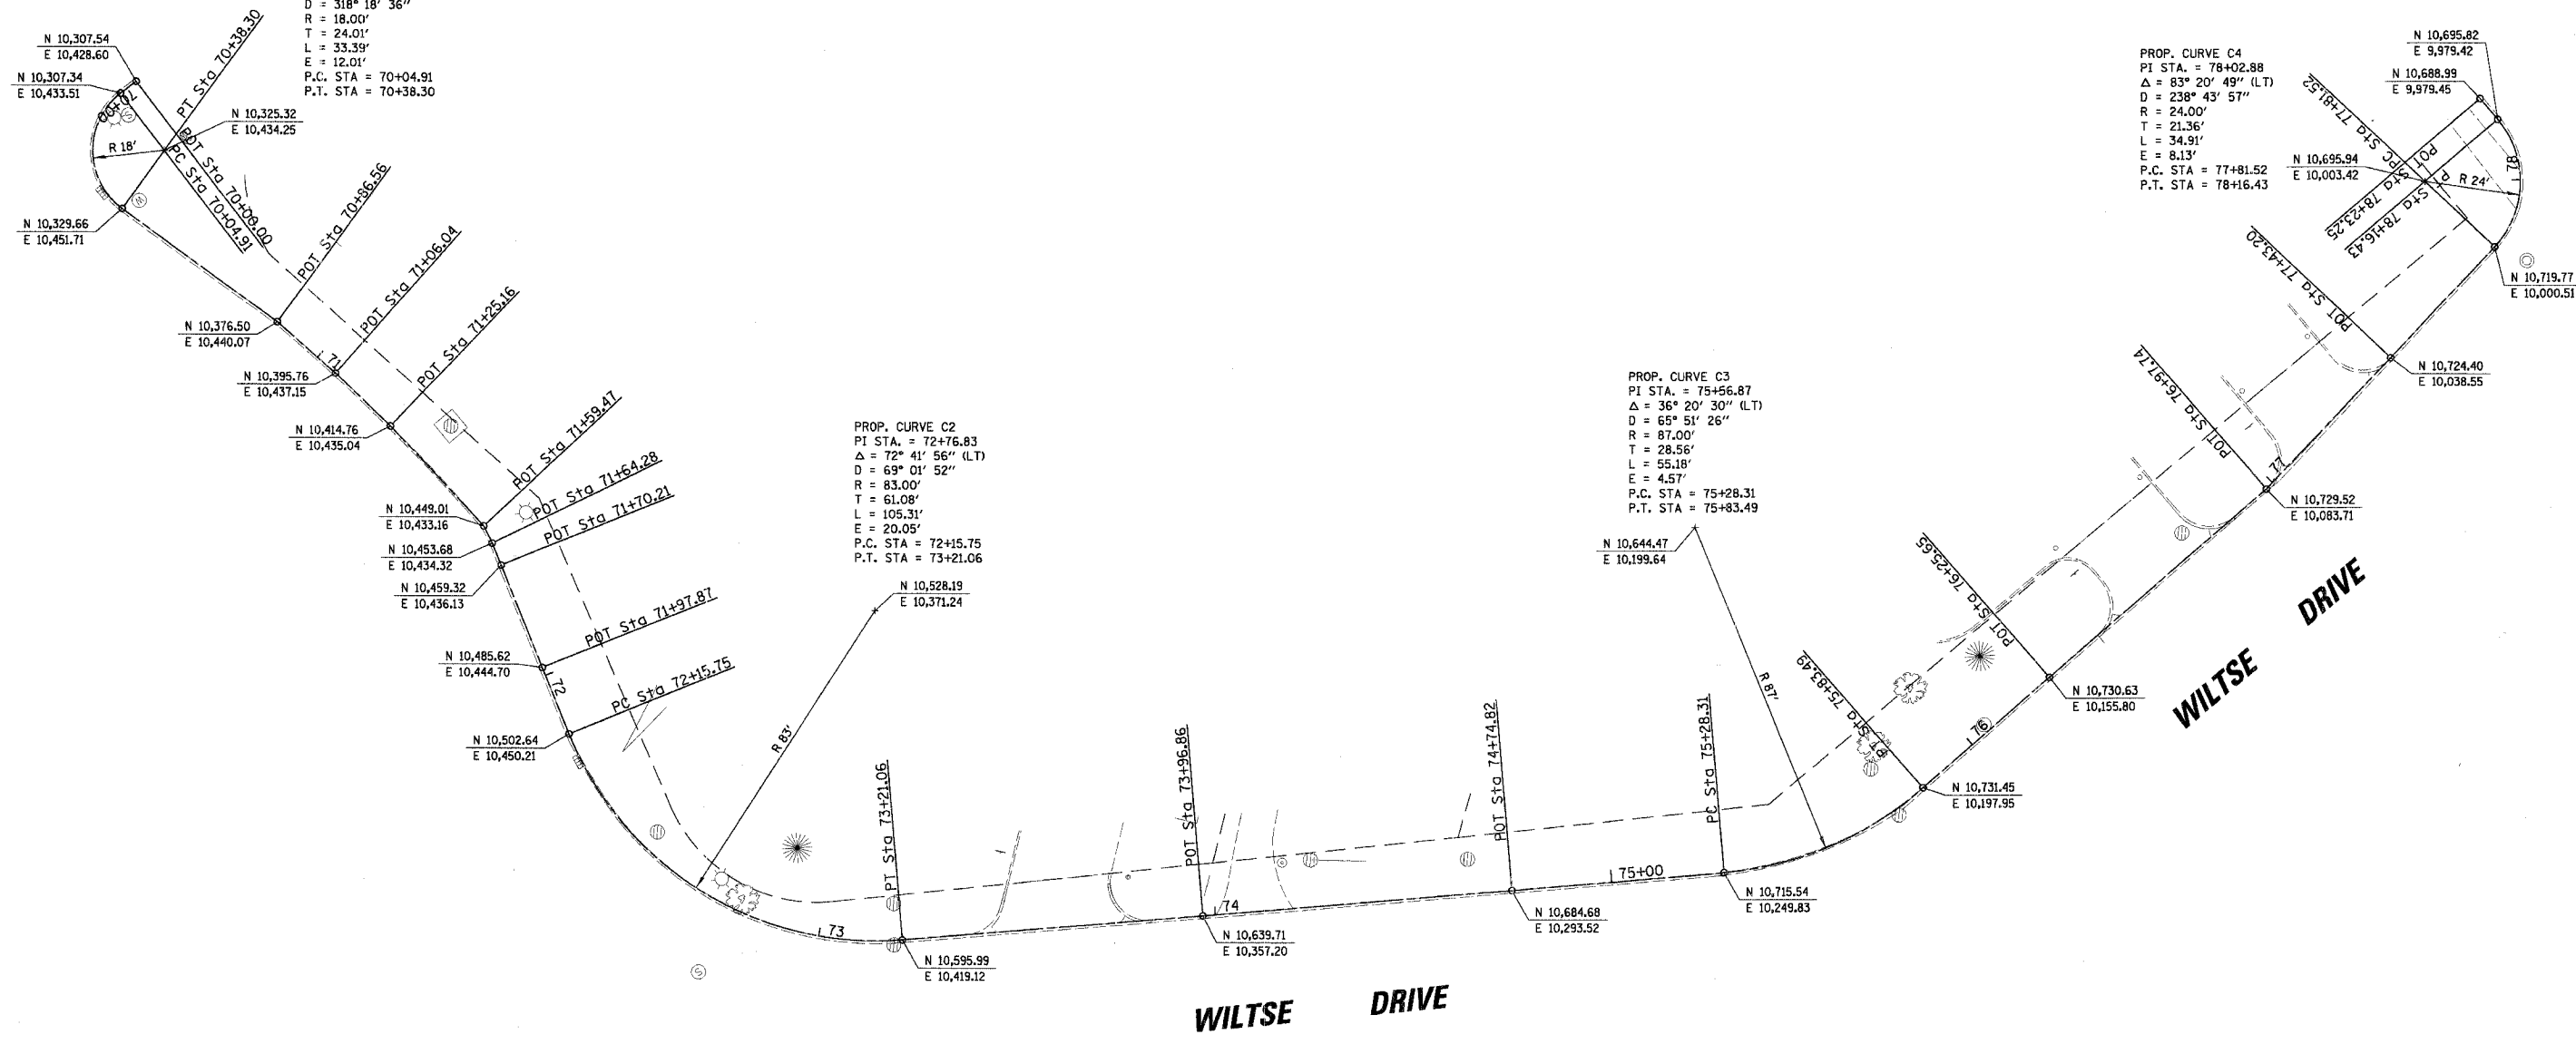

WILTSE DRIVE

WILTSE DRIVE

REVISIONS	
NAME	DATE

ILLINOIS DEPARTMENT OF TRANSPORTATION
 WILTSE DRIVE
 ALIGNMENTS, TIES AND BENCHMARKS
 CITY OF NORTHLAKE - CMAQ SIDEWALKS
 SCALE 1" = 20'
 DATE 12/29/2006
 DRAWN BY AMP
 CHECKED BY MW