


PROFILE: DATE: BY:
 NOTED: DATE: BY:
 STRUCTURE: NOTATIONS:
 PLAN: DATE: BY:
 NOTED: DATE: BY:
 STRUCTURE: NOTATIONS:
 CREDITED: DATE: BY:
 CHECKED: DATE: BY:
 DRAWN: DATE: BY:
 DATE: BY:

CHRISTOPHER B. BURKE ENGINEERING LTD.
 9575 West Higgins Road, Suite 600
 Rosemont, Illinois 60018
 (847) 823-0500



F.A. RTE.	SECTION	COUNTY	TOTAL SHEETS	SHEET NO.
---	06-00061-00-SW	COOK	37	13
STA.	TO STA.			
FED. ROAD DIST. NO.	ILLINOIS	FED. AID PROJECT		

CONTRACT NO. 83899

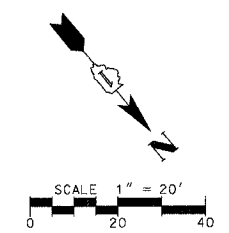


WOLF ROAD

PARK VIEW

WILTSE DRIVE

WILTSE DRIVE

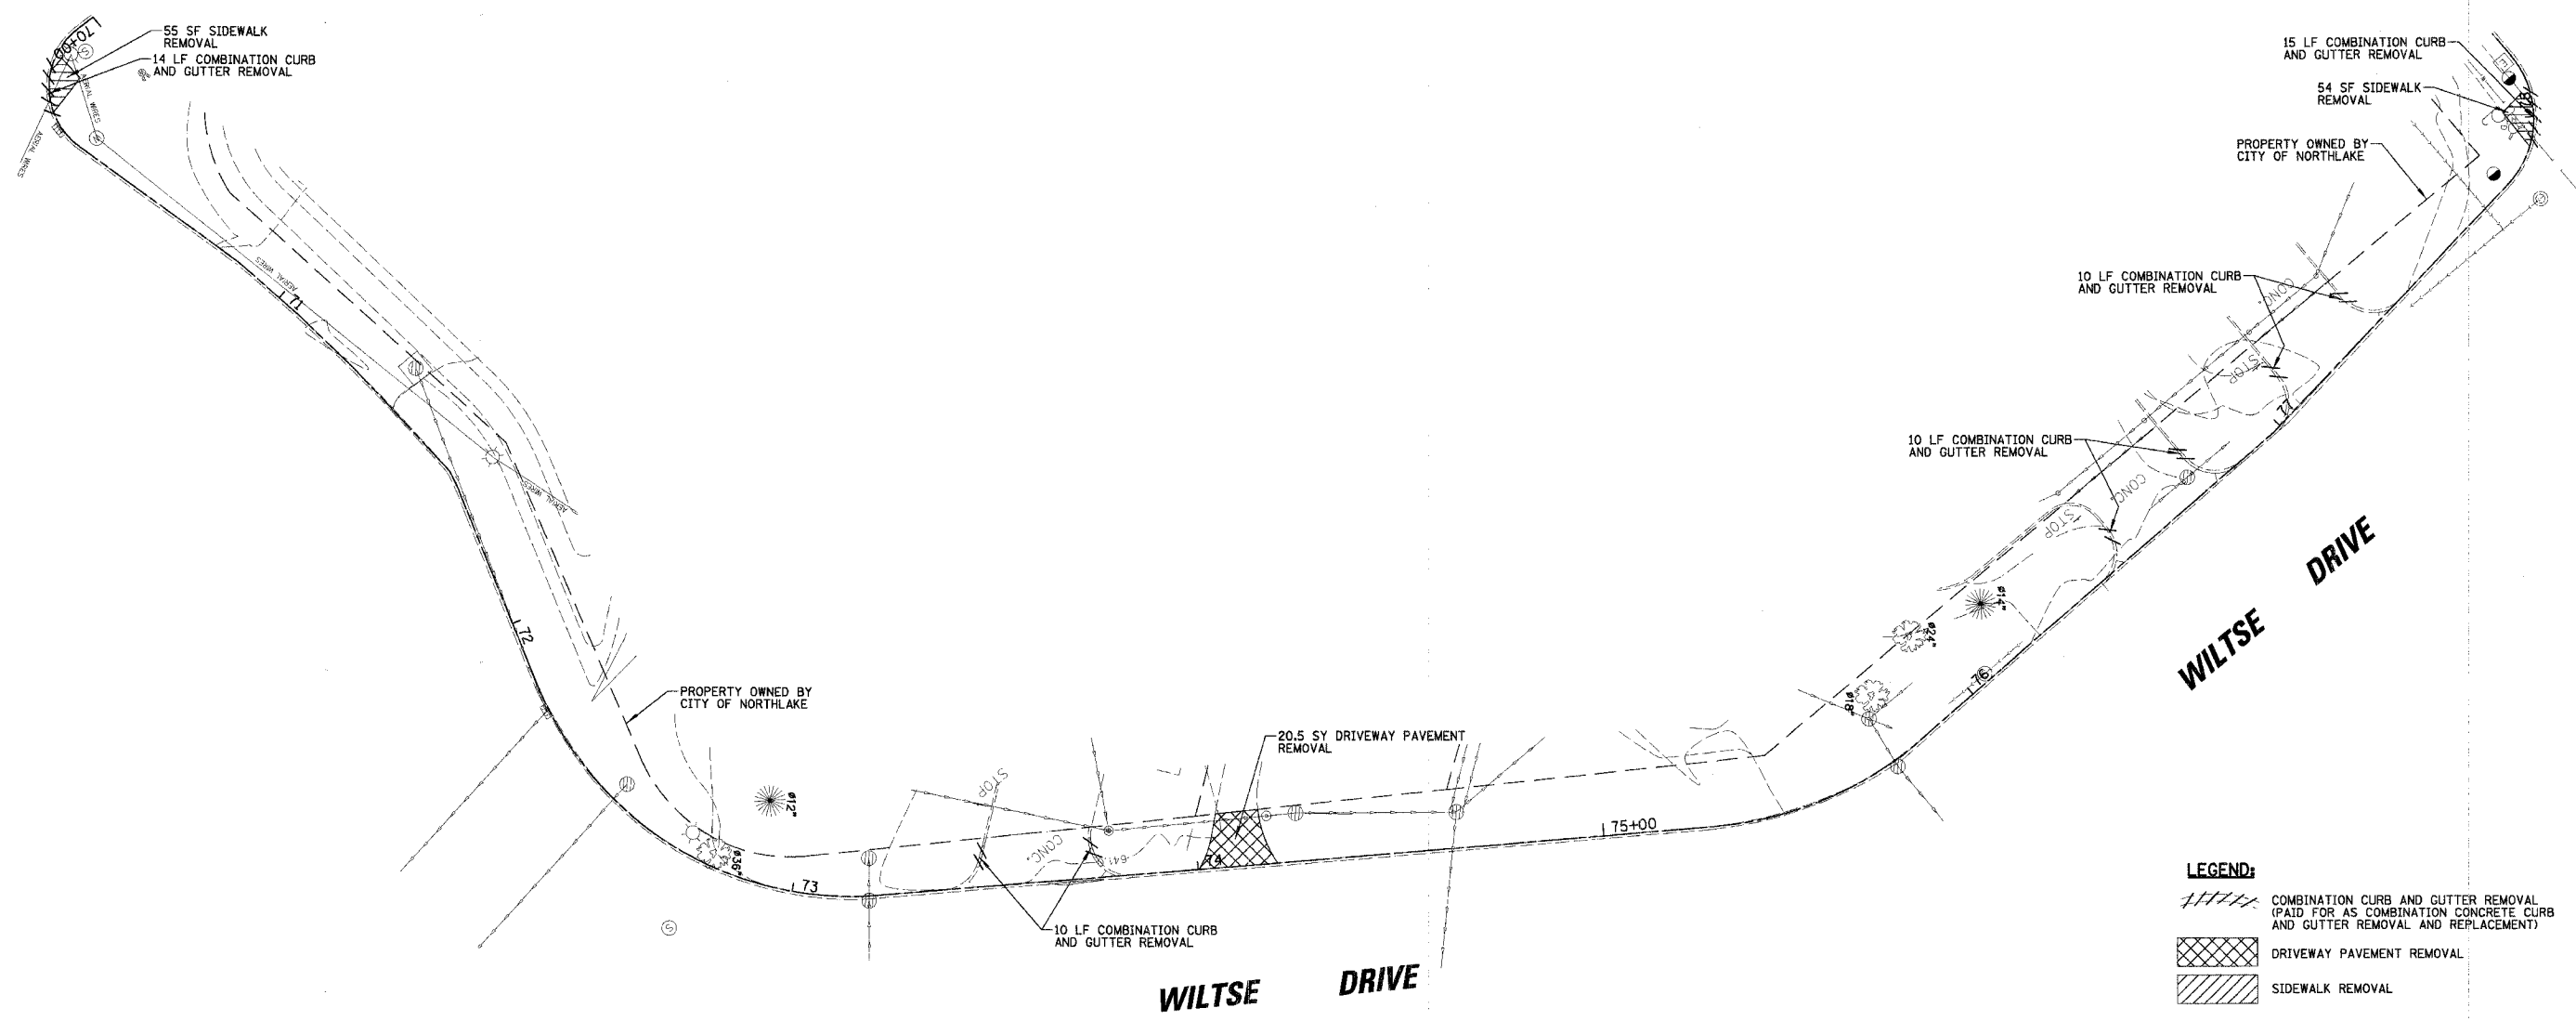

LEGEND:

	COMBINATION CURB AND GUTTER REMOVAL (PAID FOR AS COMBINATION CONCRETE CURB AND GUTTER REMOVAL AND REPLACEMENT)
	DRIVEWAY PAVEMENT REMOVAL
	SIDEWALK REMOVAL

REVISIONS	
NAME	DATE

ILLINOIS DEPARTMENT OF TRANSPORTATION
 WILTSE DRIVE
 EXISTING CONDITIONS AND REMOVAL PLAN
 CITY OF NORTHLAKE - CMAQ SIDEWALKS
 SCALE 1" = 20'
 DATE 12/29/2006
 DRAWN BY AMP
 CHECKED BY MW