


FINAL SURVEY SURVEYED PLOTTED FROM A/F AREAS CHECKED
 NO. _____ BY _____ DATE _____

ORIGINAL SURVEY SURVEYED PLOTTED FROM A/F AREAS CHECKED
 NO. _____ BY _____ DATE _____

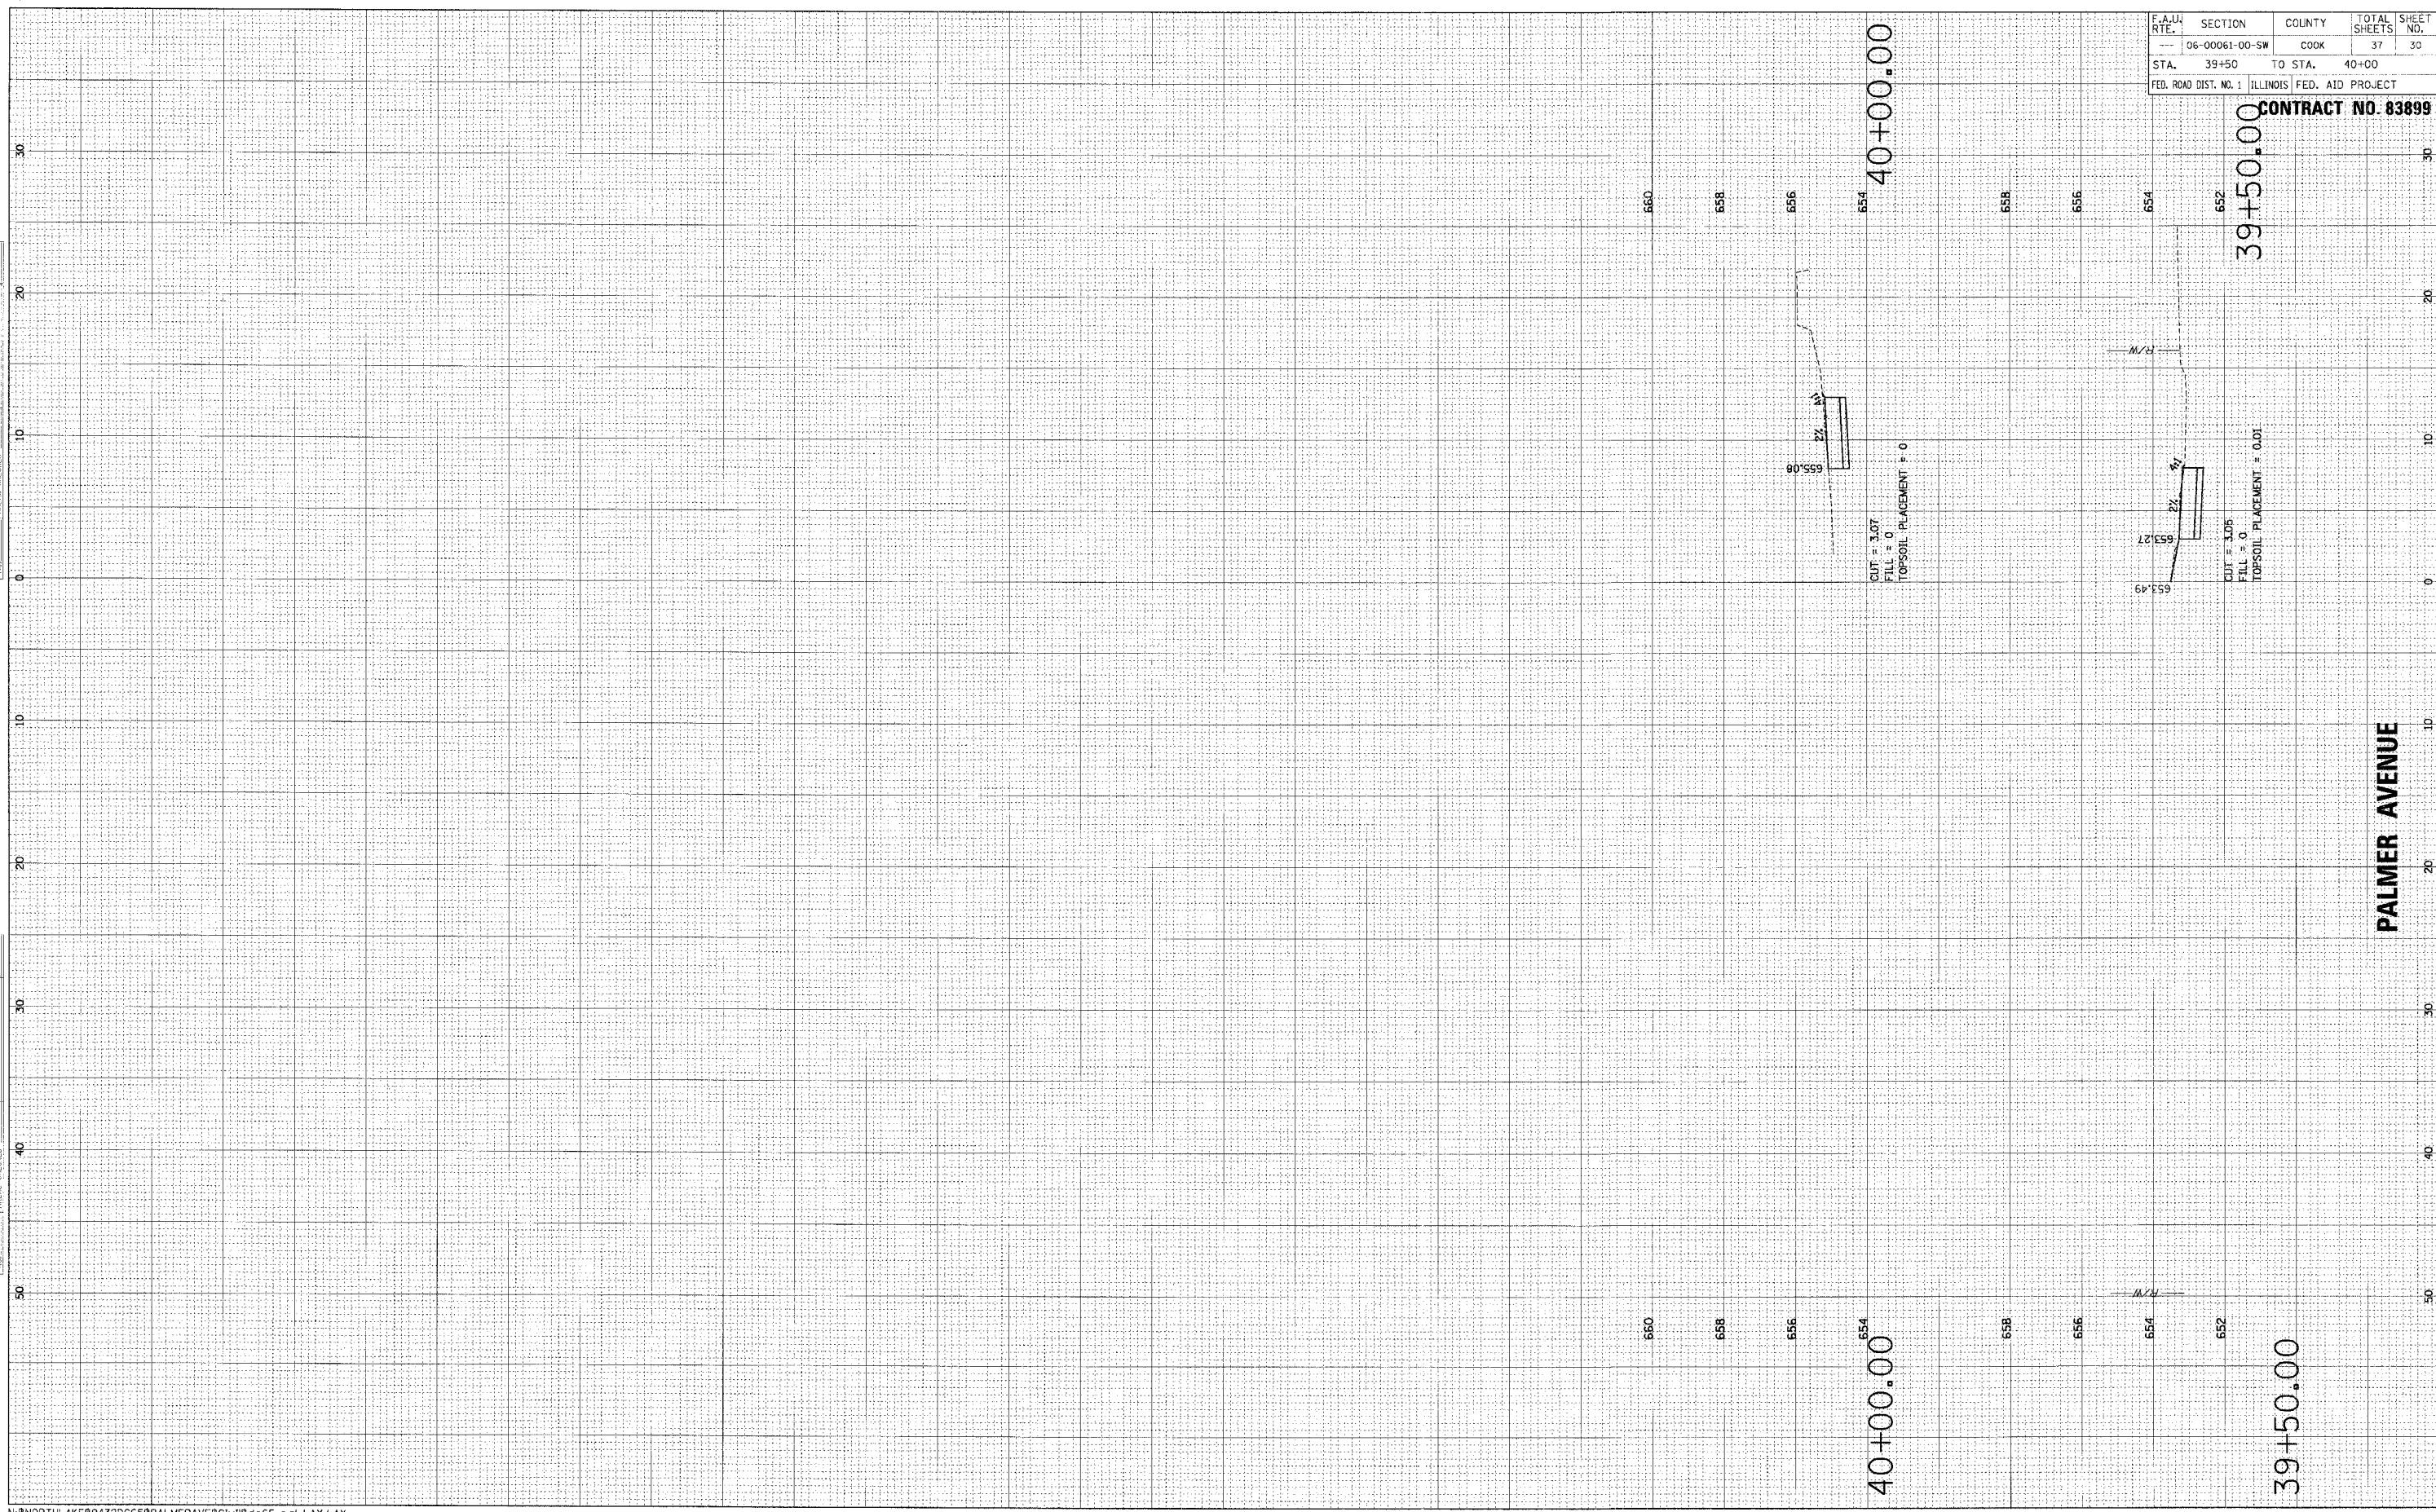

F.A.U. RTE.	SECTION	COUNTY	TOTAL SHEETS	SHEET NO.
06-00061-00-SW		COOK	37	30
STA. 39+50	TO STA. 40+00			
FED. ROAD DIST. NO. 1 ILLINOIS FED. AID PROJECT				

CONTRACT NO. 83899

PALMER AVENUE