

ORIGINAL SURVEY PLOTTED TEMPLATE AREAS CHECKED

NO. \_\_\_\_\_

BY \_\_\_\_\_ DATE \_\_\_\_\_


REVISIONS:

ORIGINAL SURVEY PLOTTED TEMPLATE AREAS CHECKED

NO. \_\_\_\_\_

BY \_\_\_\_\_ DATE \_\_\_\_\_

REVISIONS:

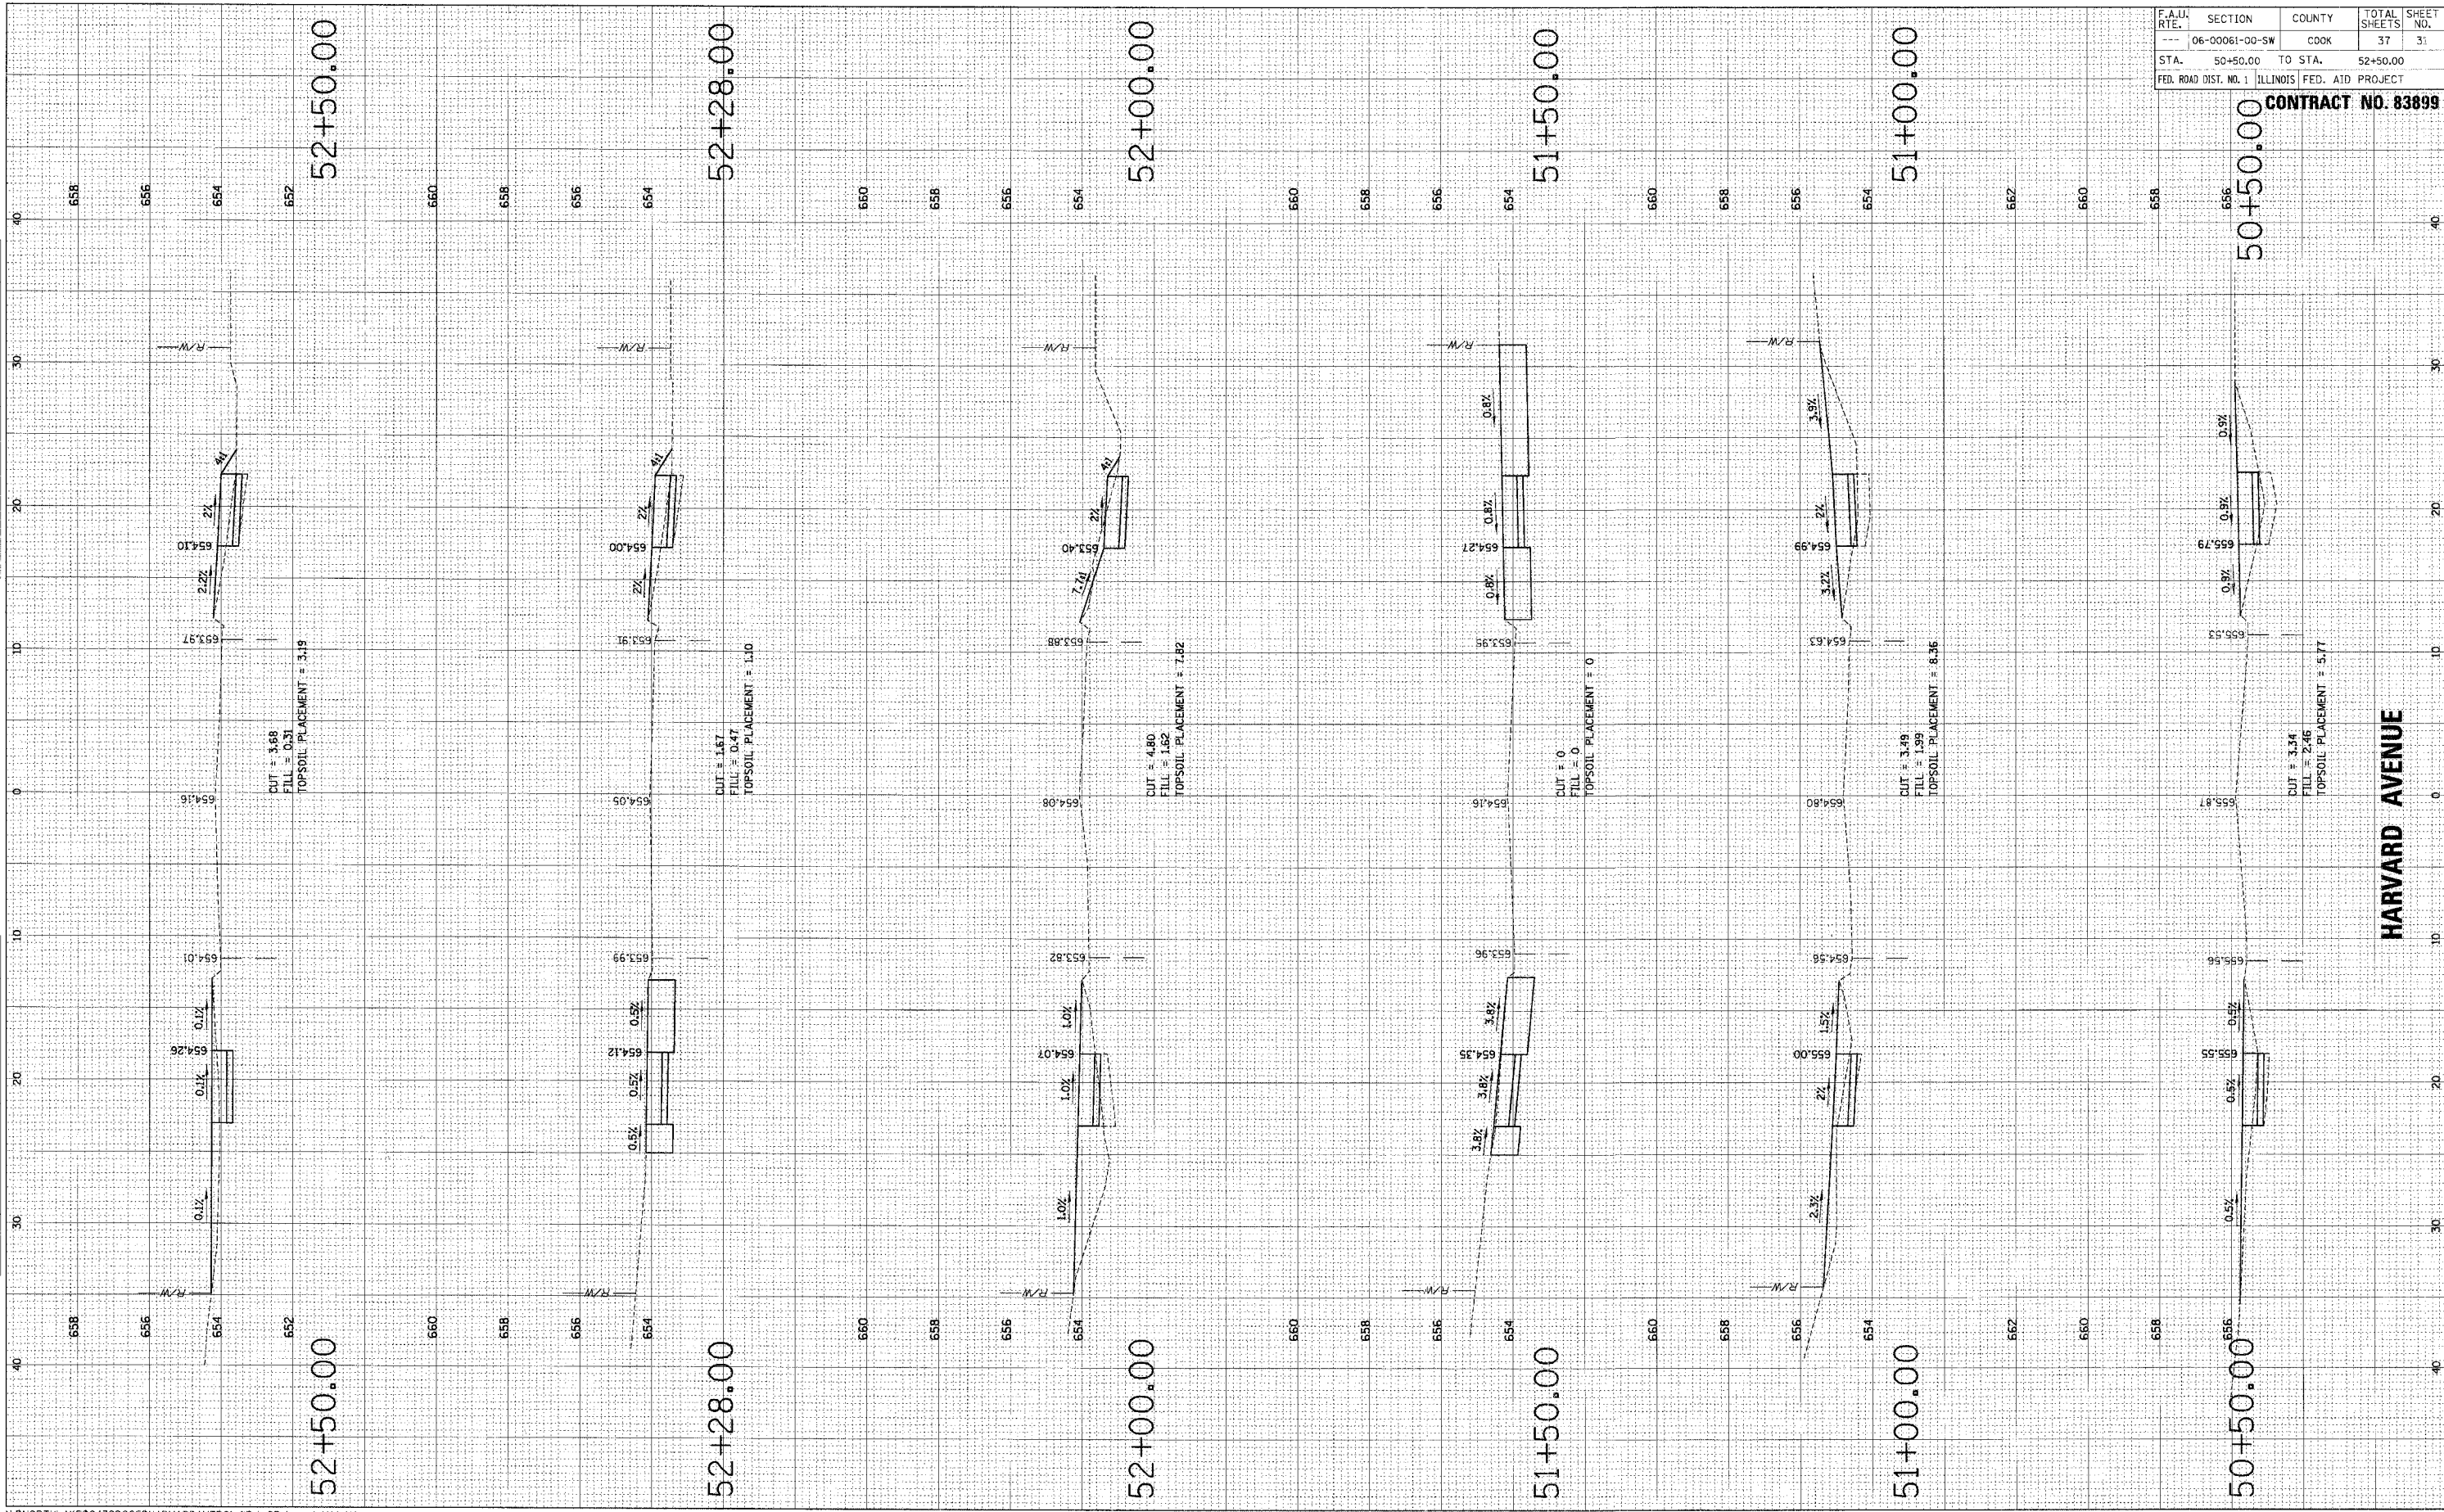

F.A.U. RTE.	SECTION	COUNTY	TOTAL SHEETS	SHEET NO.
06-00061-00-SW	COOK	ILLINOIS	37	31
STA. 50+50.00	TO STA. 52+50.00	FED. AID PROJECT		
CONTRACT NO. 83899				