


BY: _____ DATE: _____
 ORIGINAL SURVEY NO. _____
 SURVEY PLOTTED _____
 NOTE BOOK NO. _____
 AREAS CHECKED _____

BY: _____ DATE: _____
 ORIGINAL SURVEY NO. _____
 SURVEY PLOTTED _____
 NOTE BOOK NO. _____
 AREAS CHECKED _____

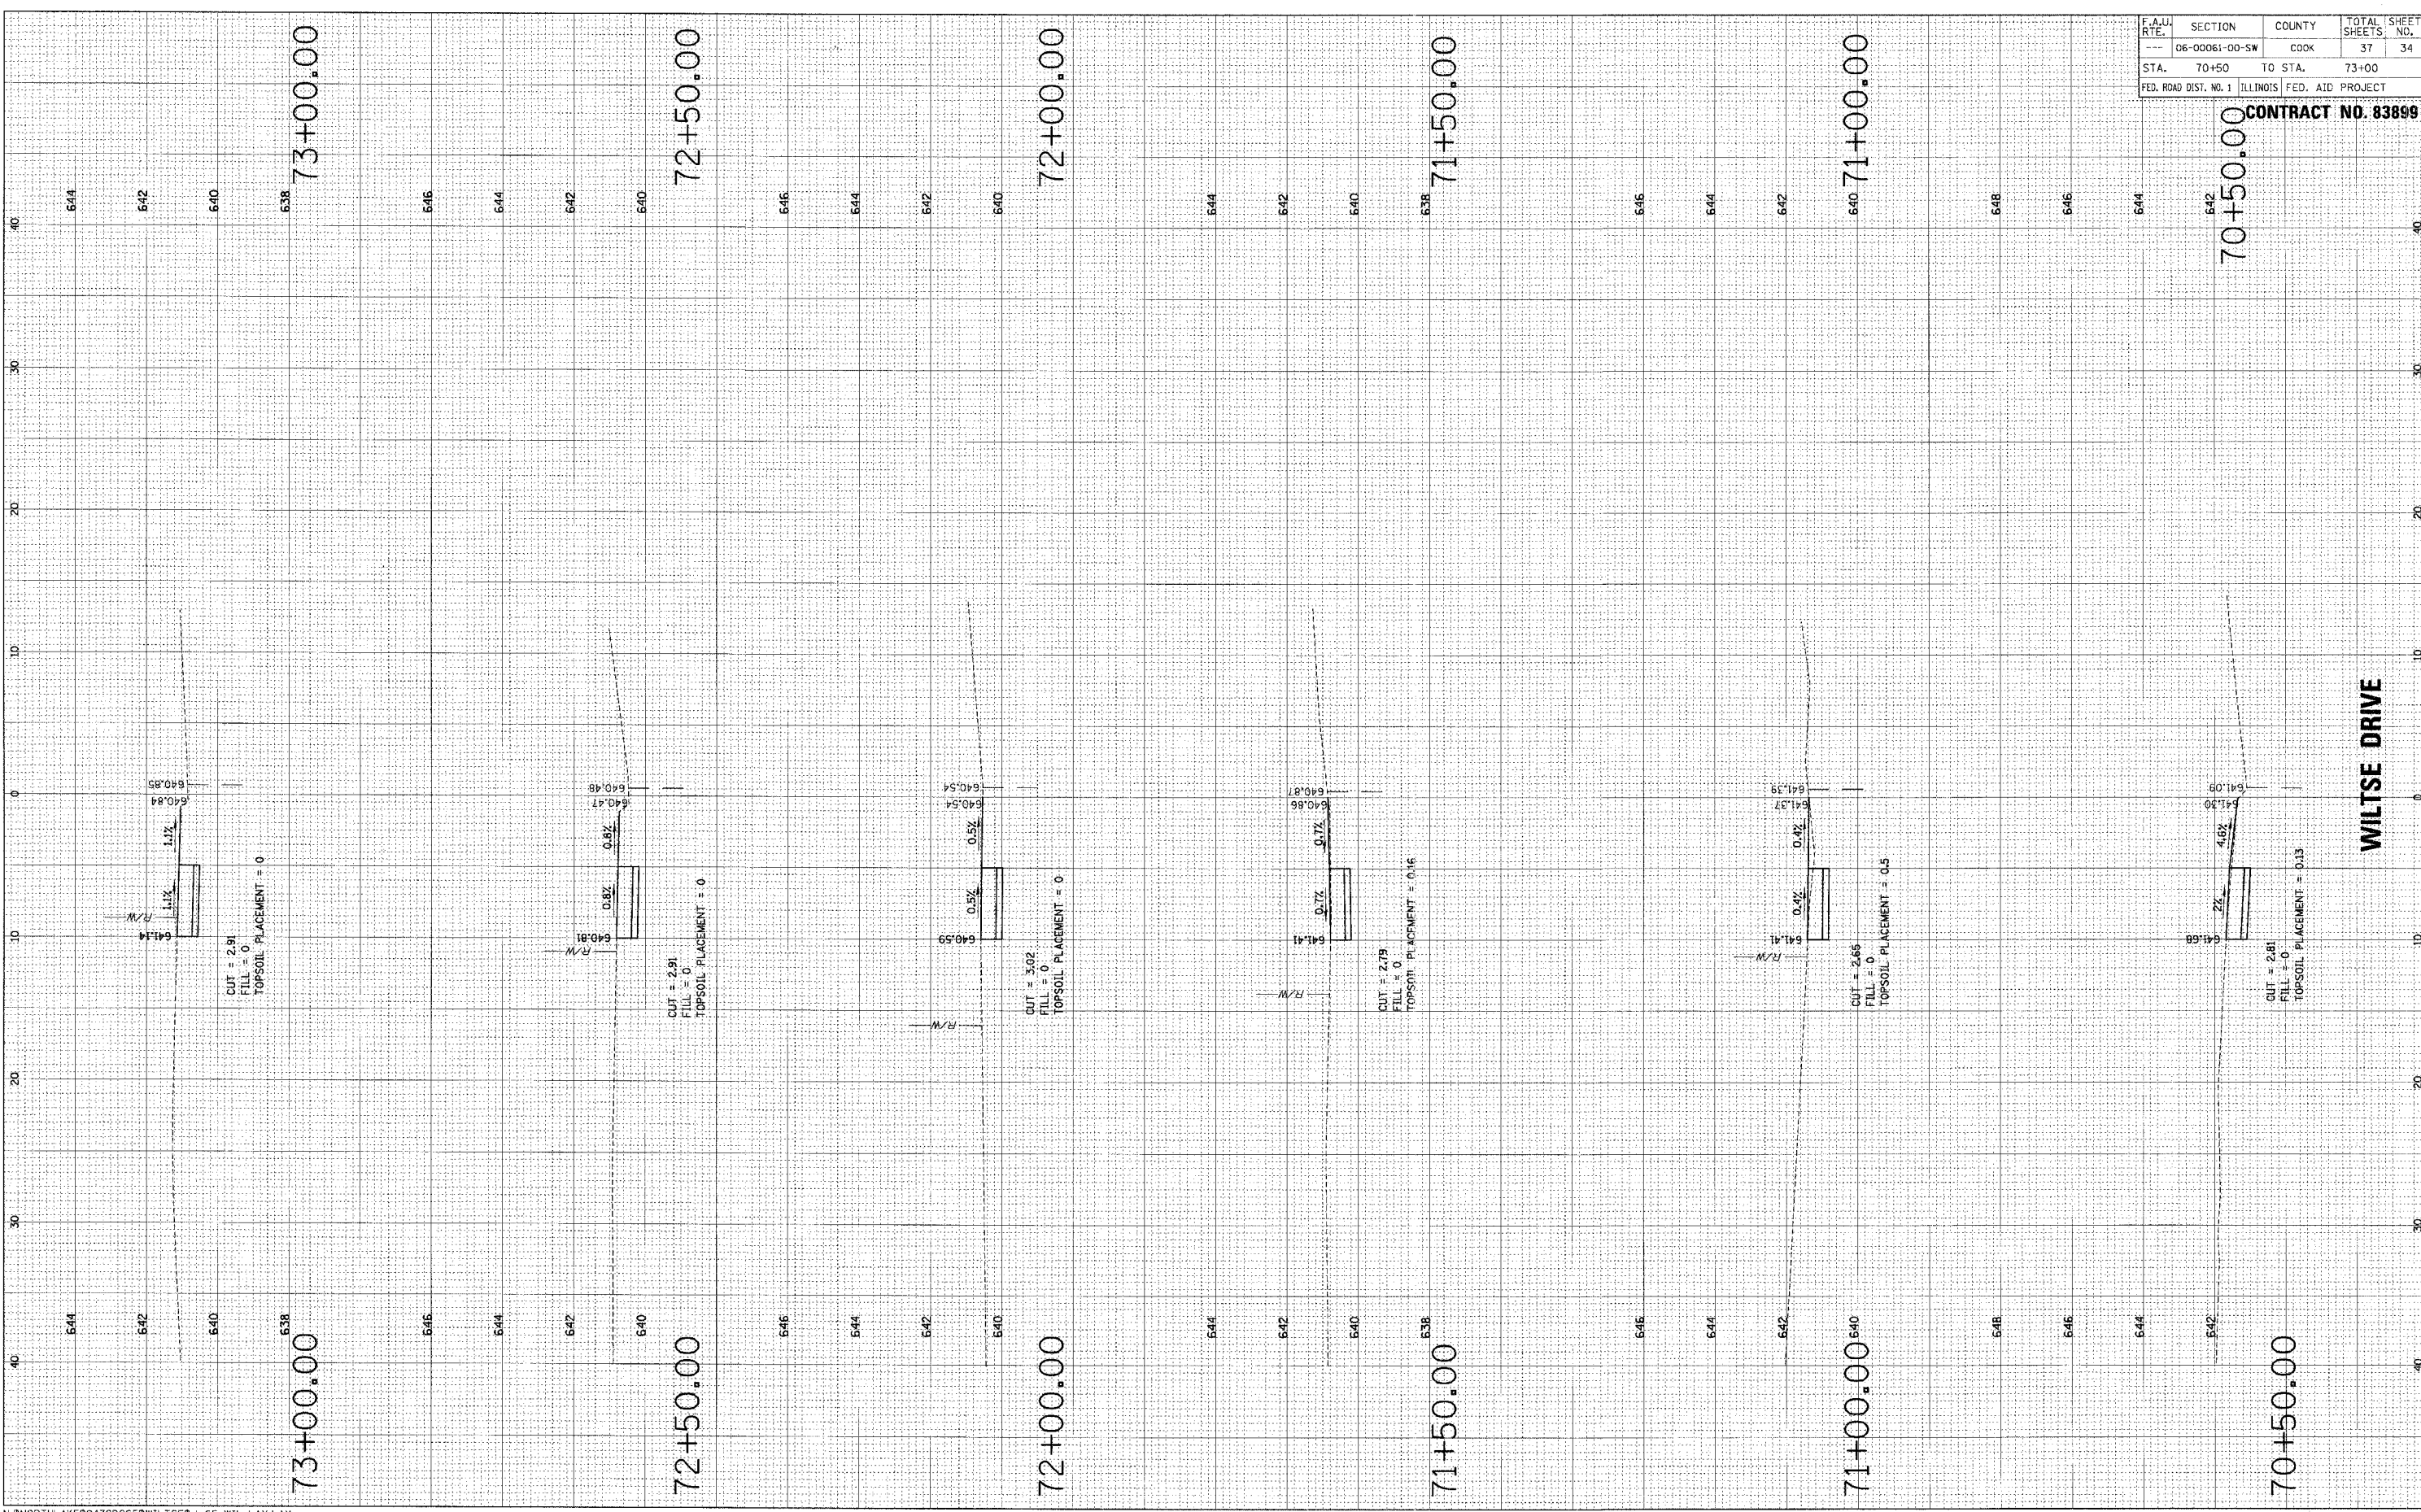

F.A.U. RATE	SECTION	COUNTY	TOTAL SHEETS	SHEET NO.
---	06-00061-00-SW	COOK	37	34
STA. 70+50	TO STA. 73+00			
FED. ROAD DIST. NO. 1 ILLINOIS FED. AID PROJECT				

70+50.00 CONTRACT NO. 83899