
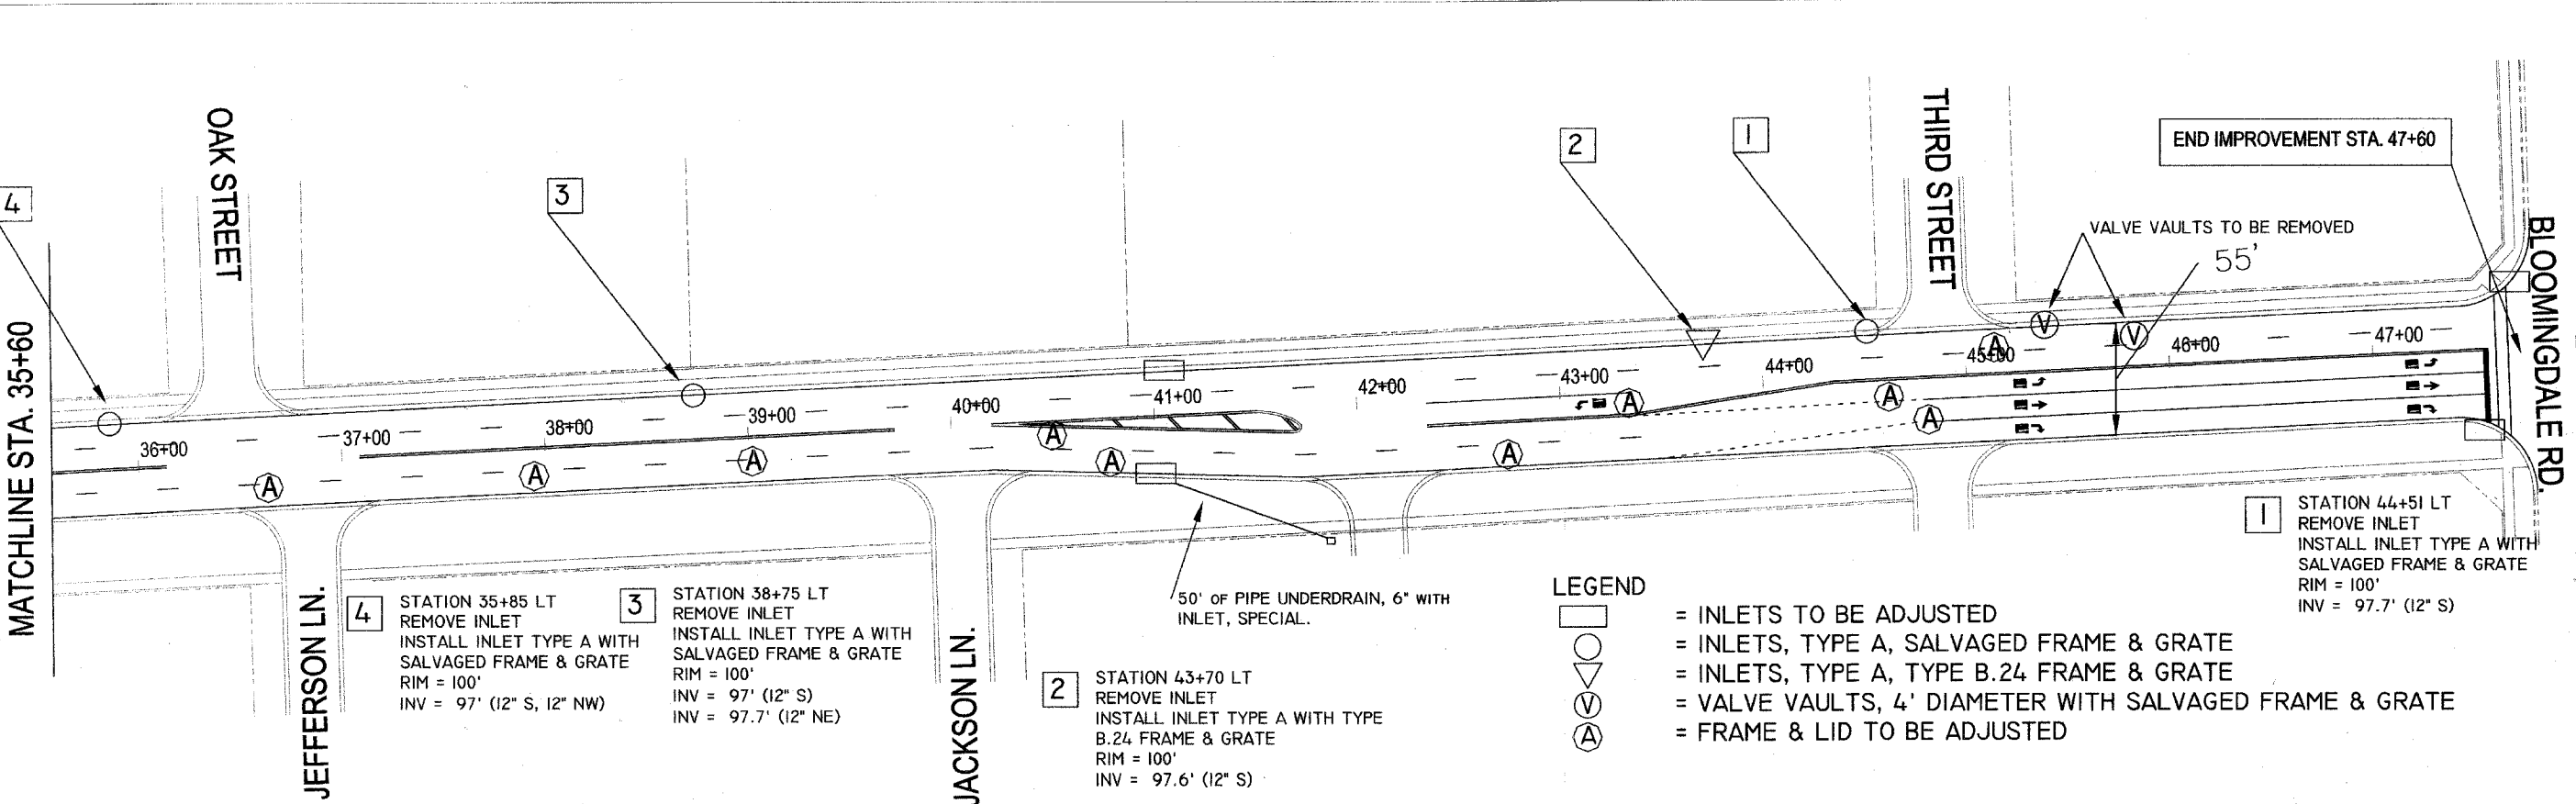


FAU RTE 1369	SECTION	COUNTY	TOTAL SHEETS	SHEET NO.
SCHICK RD.	07-00053-00-RS	DUPAGE	12	5
F.H.W.A. REG. ILLINOIS		PROJECT NO. M-8003(760)		
<b>CONTRACT NO. 83901</b>				

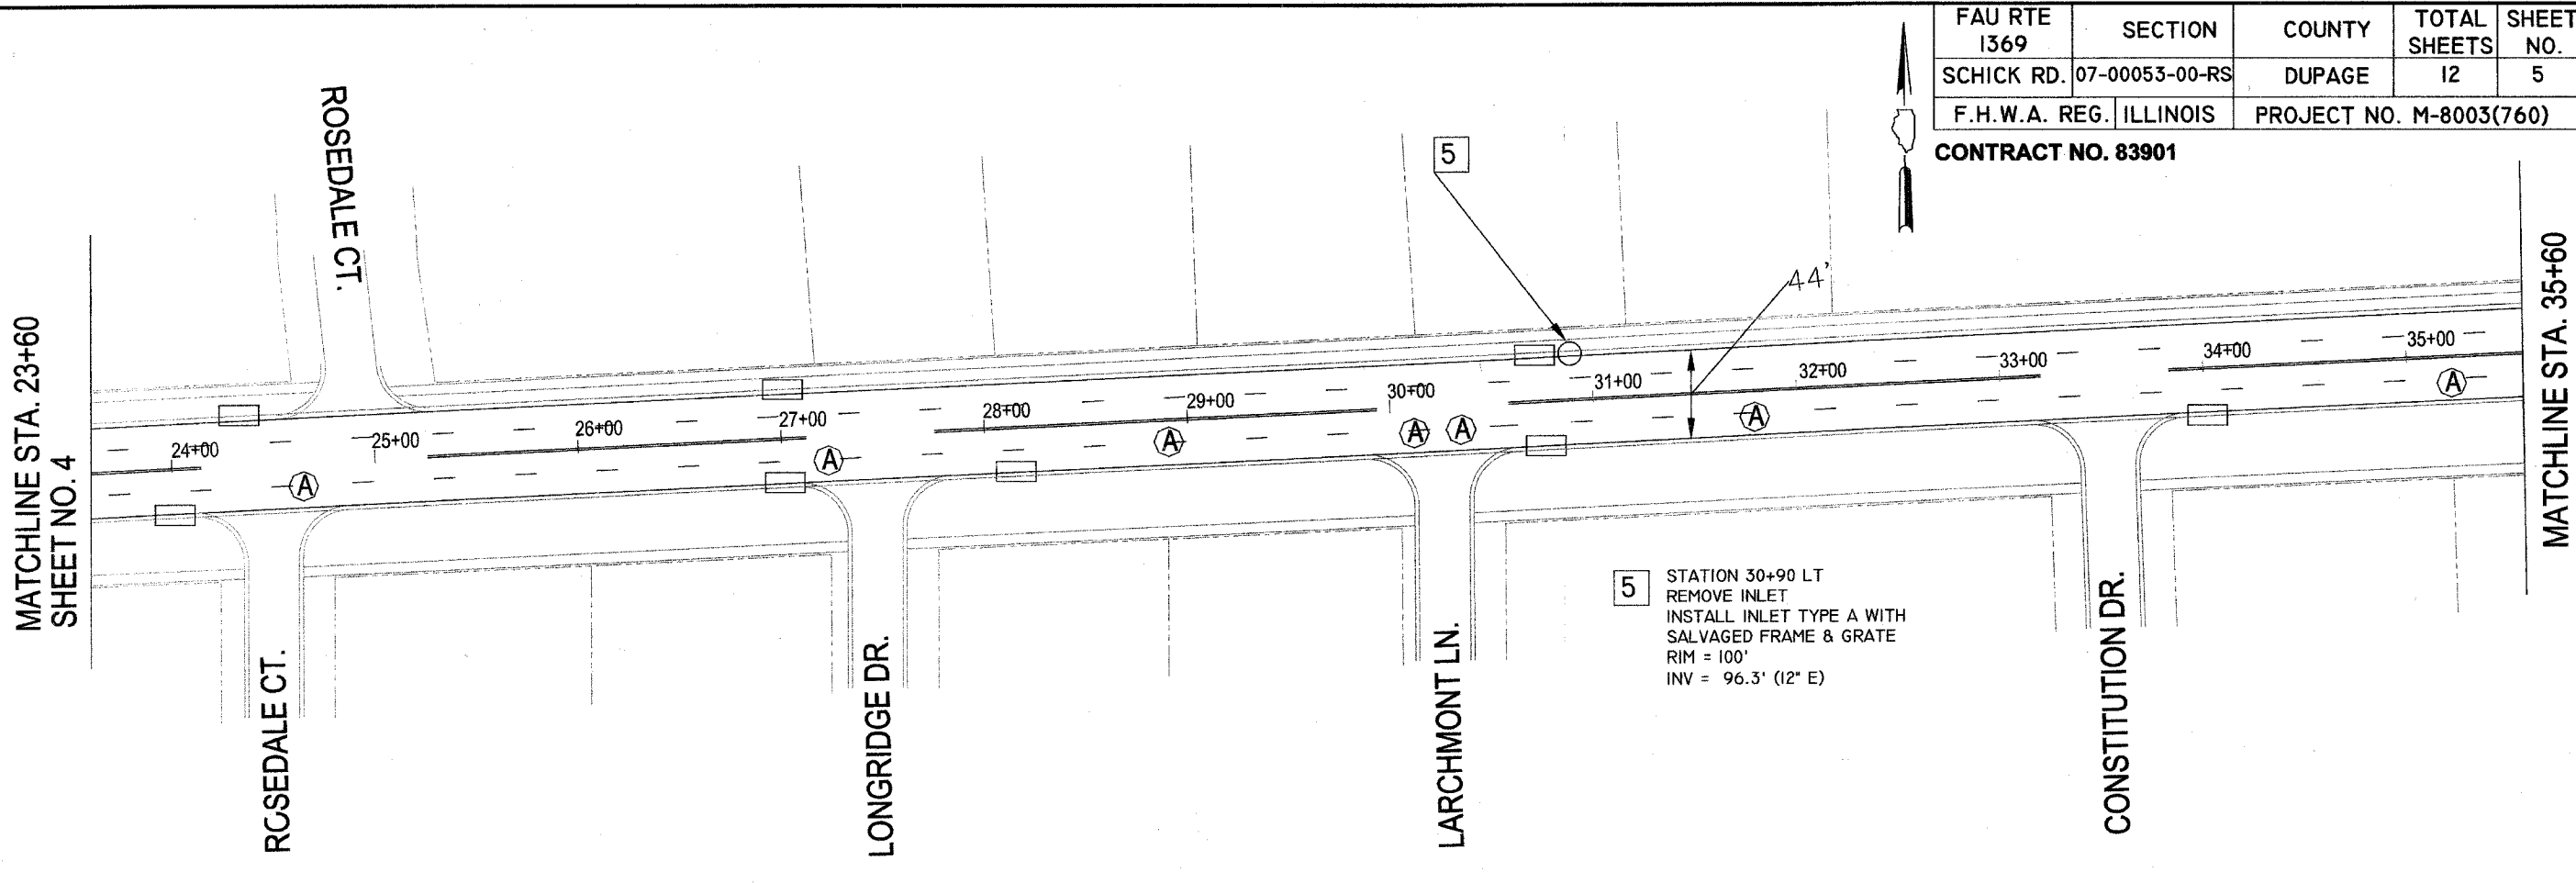

PREPARED BY: **VILLAGE OF BLOOMINGDALE**  
 201 S. BLOOMINGDALE RD.  
 BLOOMINGDALE ILLINOIS 60108  
 (630) 893-7073

PROJECT NAME: **2007 LAPP PROJECT**  
**SCHICK ROAD - BLOOMINGDALE to LORRAINE CIRCLE**

DATE: 11-6-06  
 SCALE: 1" = 40'  
 DRAWN BY: B.P.S.  
 APPROVED BY:

REVISIONS	
1.	4.
2.	5.
3.	6.

SHEET NO.  
**05**  
 12