


FAU RTE 1369	SECTION	COUNTY	TOTAL SHEETS	SHEET NO.
SCHICK RD.	07-00053-00-RS	DUPAGE	12	6
F.H.W.A. REG. ILLINOIS	PROJECT NO. M-8003(760)			

CONTRACT NO. 83901

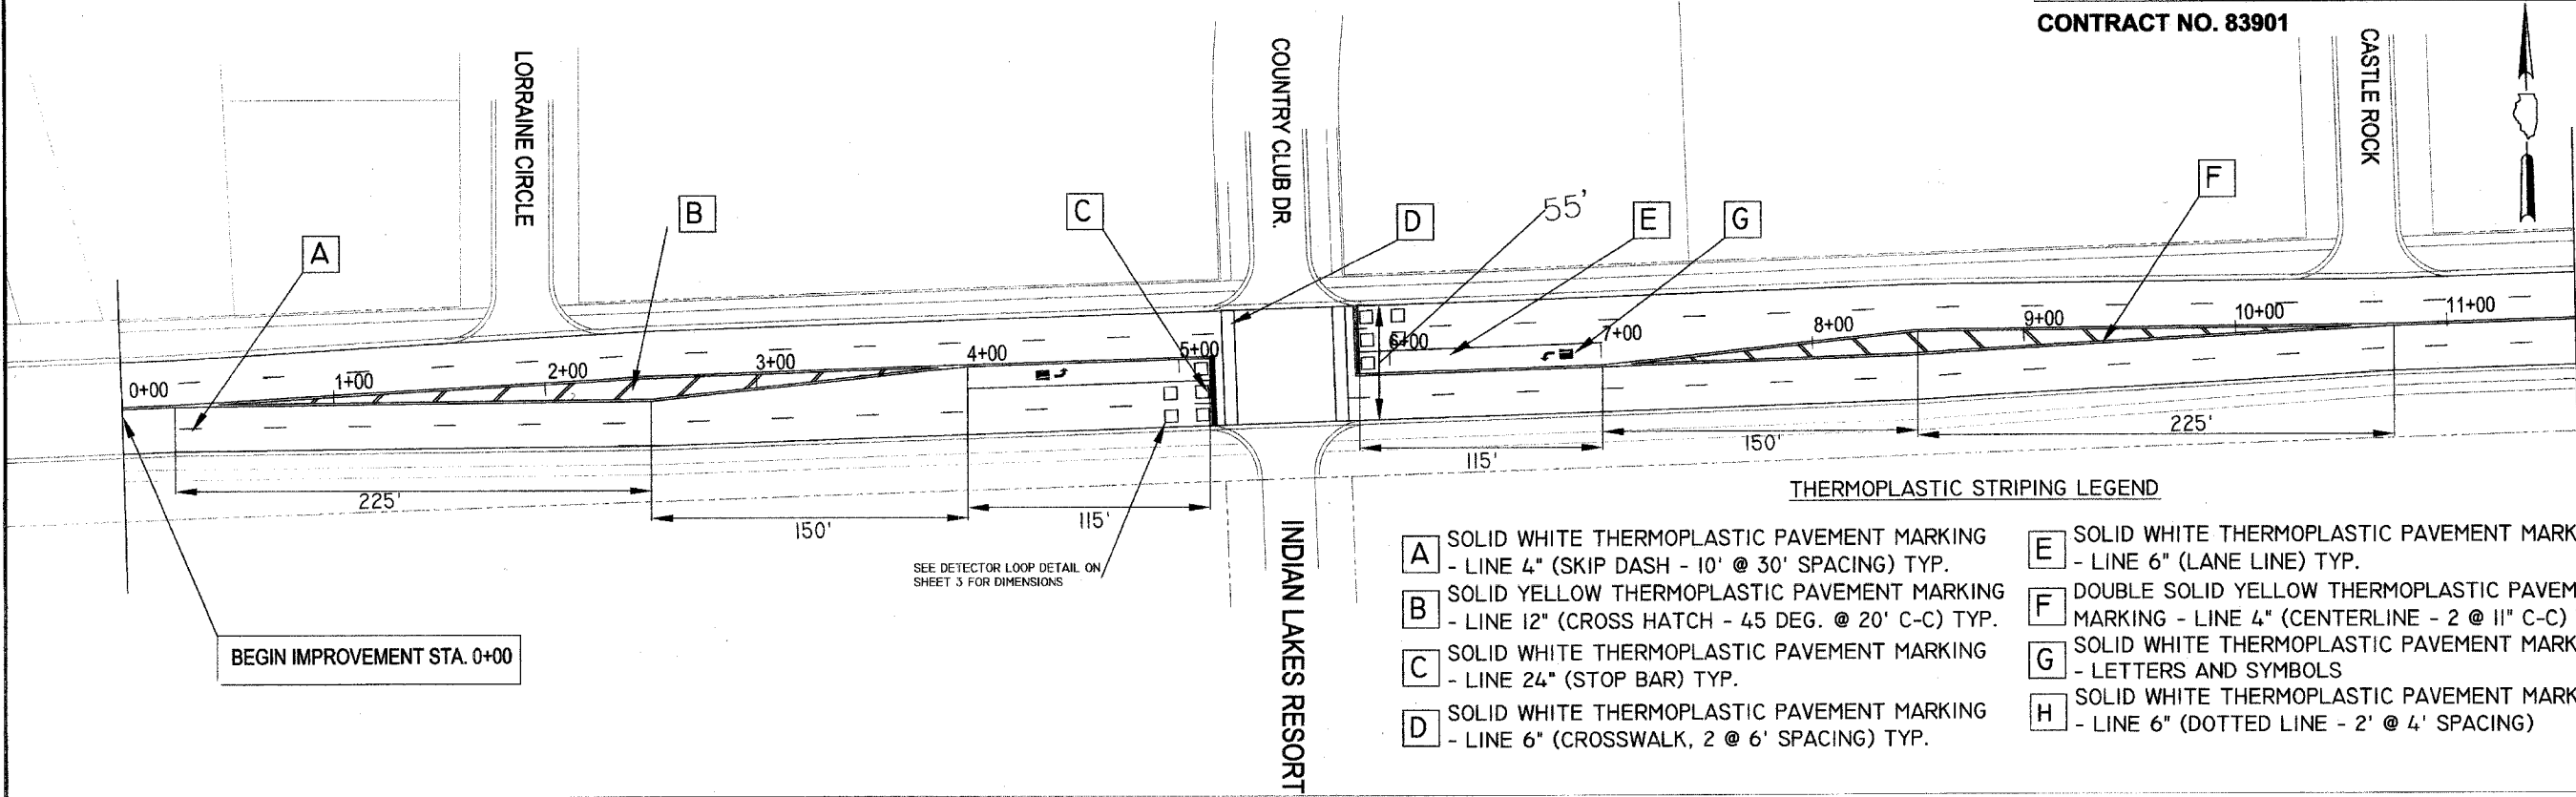


BEGIN IMPROVEMENT STA. 0+00

SEE DETECTOR LOOP DETAIL ON SHEET 3 FOR DIMENSIONS

THERMOPLASTIC STRIPING LEGEND

- | | |
|---|---|
| A SOLID WHITE THERMOPLASTIC PAVEMENT MARKING
- LINE 4" (SKIP DASH - 10' @ 30' SPACING) TYP. | E SOLID WHITE THERMOPLASTIC PAVEMENT MARKING
- LINE 6" (LANE LINE) TYP. |
| B SOLID YELLOW THERMOPLASTIC PAVEMENT MARKING
- LINE 12" (CROSS HATCH - 45 DEG. @ 20' C-C) TYP. | F DOUBLE SOLID YELLOW THERMOPLASTIC PAVEMENT MARKING - LINE 4" (CENTERLINE - 2 @ 11" C-C) TYP. |
| C SOLID WHITE THERMOPLASTIC PAVEMENT MARKING
- LINE 24" (STOP BAR) TYP. | G SOLID WHITE THERMOPLASTIC PAVEMENT MARKING
- LETTERS AND SYMBOLS |
| D SOLID WHITE THERMOPLASTIC PAVEMENT MARKING
- LINE 6" (CROSSWALK, 2 @ 6' SPACING) TYP. | H SOLID WHITE THERMOPLASTIC PAVEMENT MARKING
- LINE 6" (DOTTED LINE - 2' @ 4' SPACING) |

MATCHLINE STA. 11+60

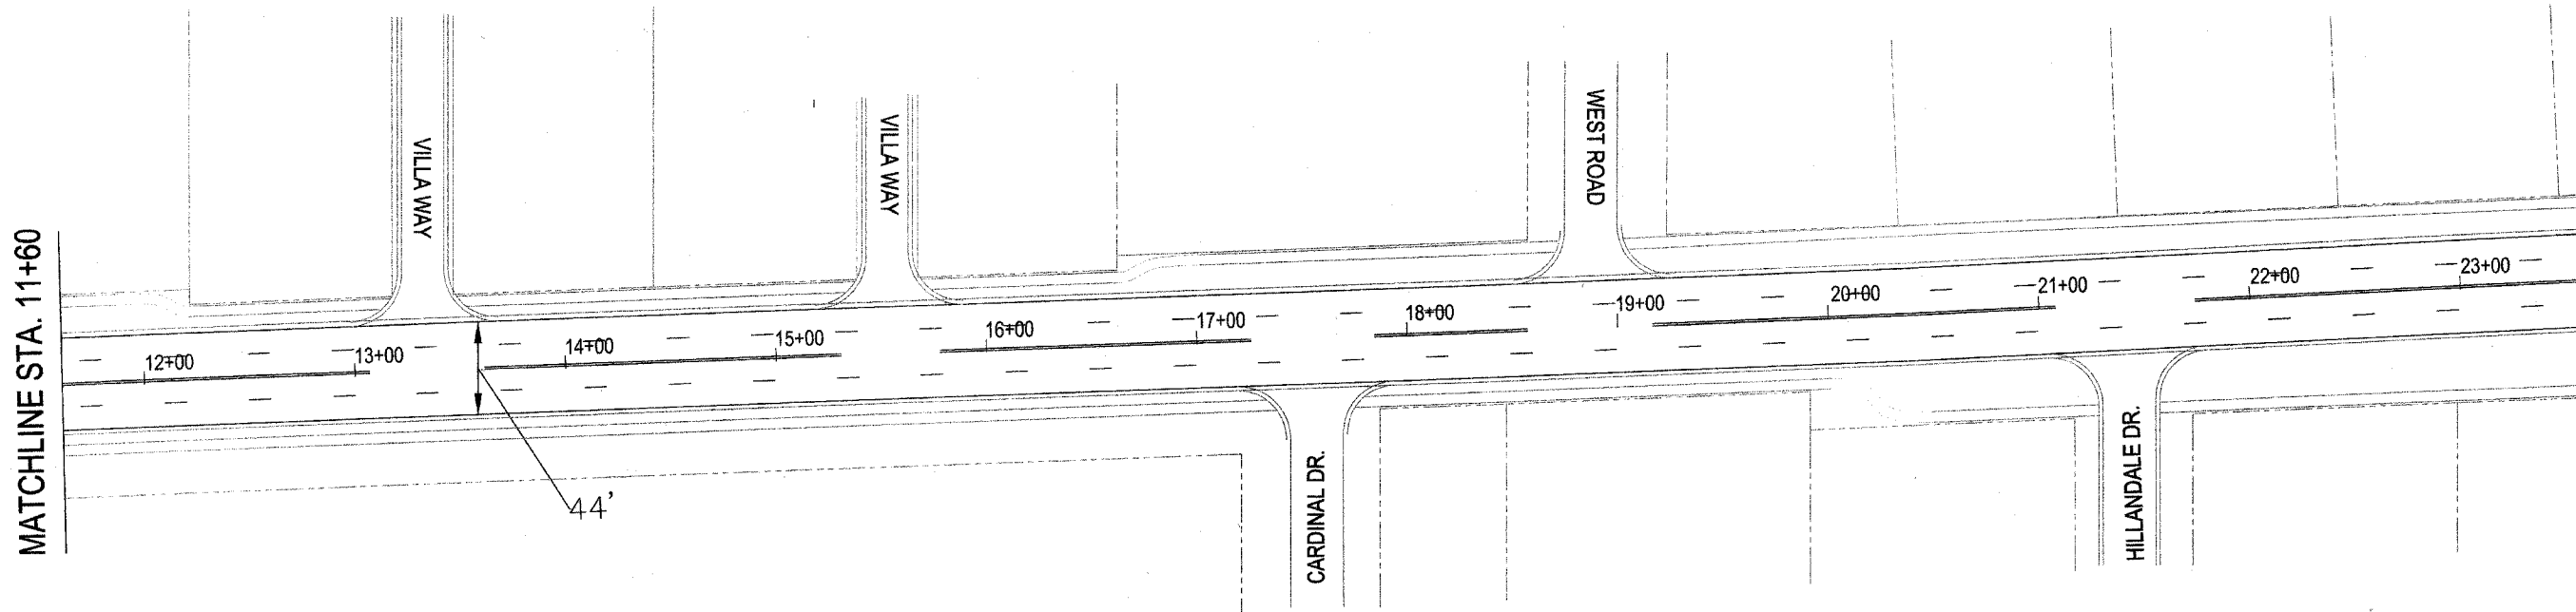

MATCHLINE STA. 11+60

MATCHLINE STA. 23+60
SHEET NO. 7