
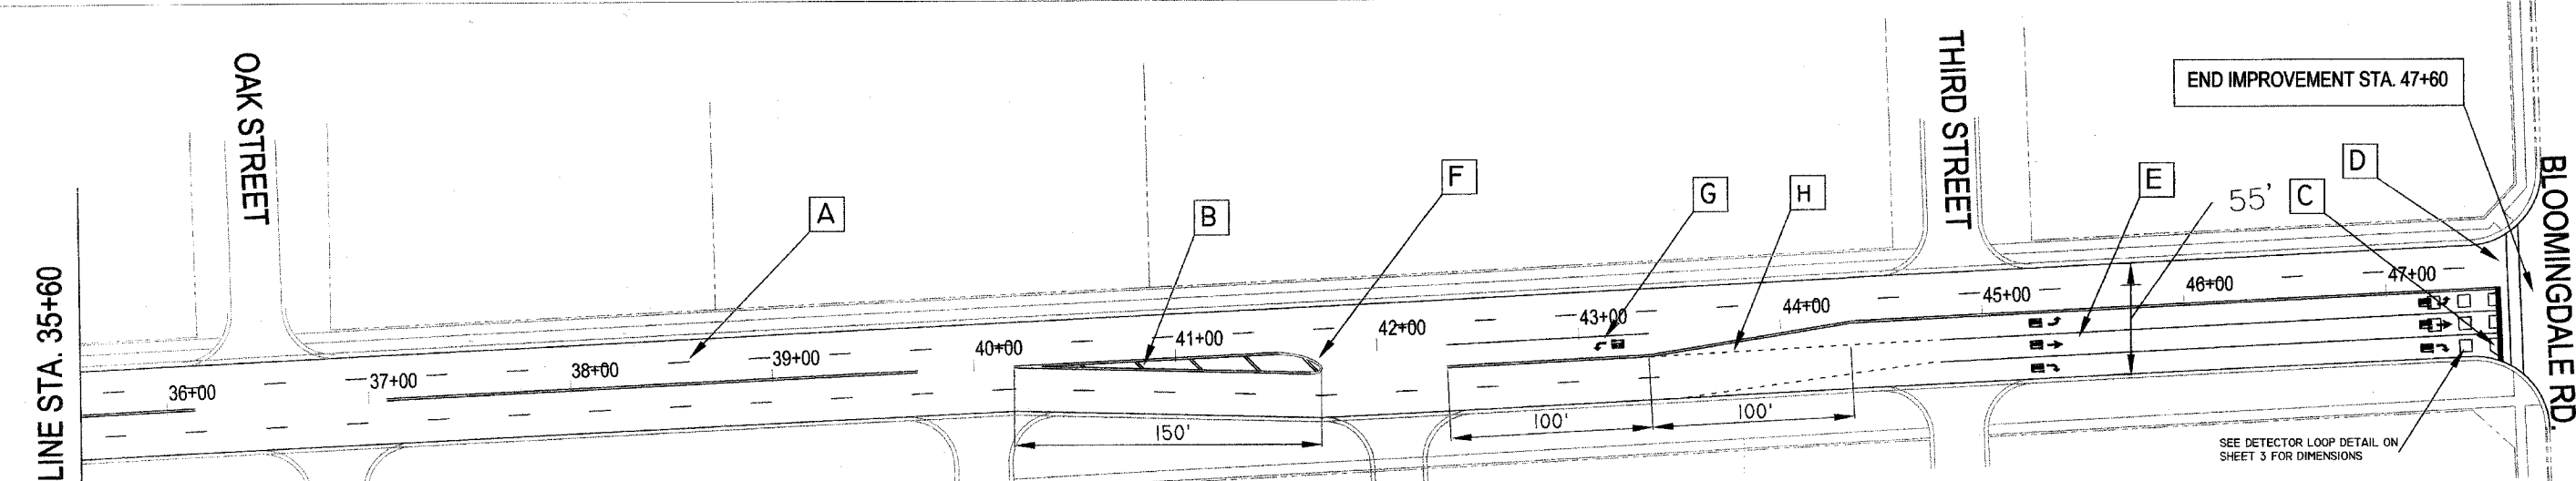


FAU RTE 1369	SECTION	COUNTY	TOTAL SHEETS	SHEET NO.
SCHICK RD.	07-00053-00-RS	DUPAGE	12	7
F.H.W.A. REG.	ILLINOIS	PROJECT NO. M-8003(760)		

CONTRACT NO. 83901

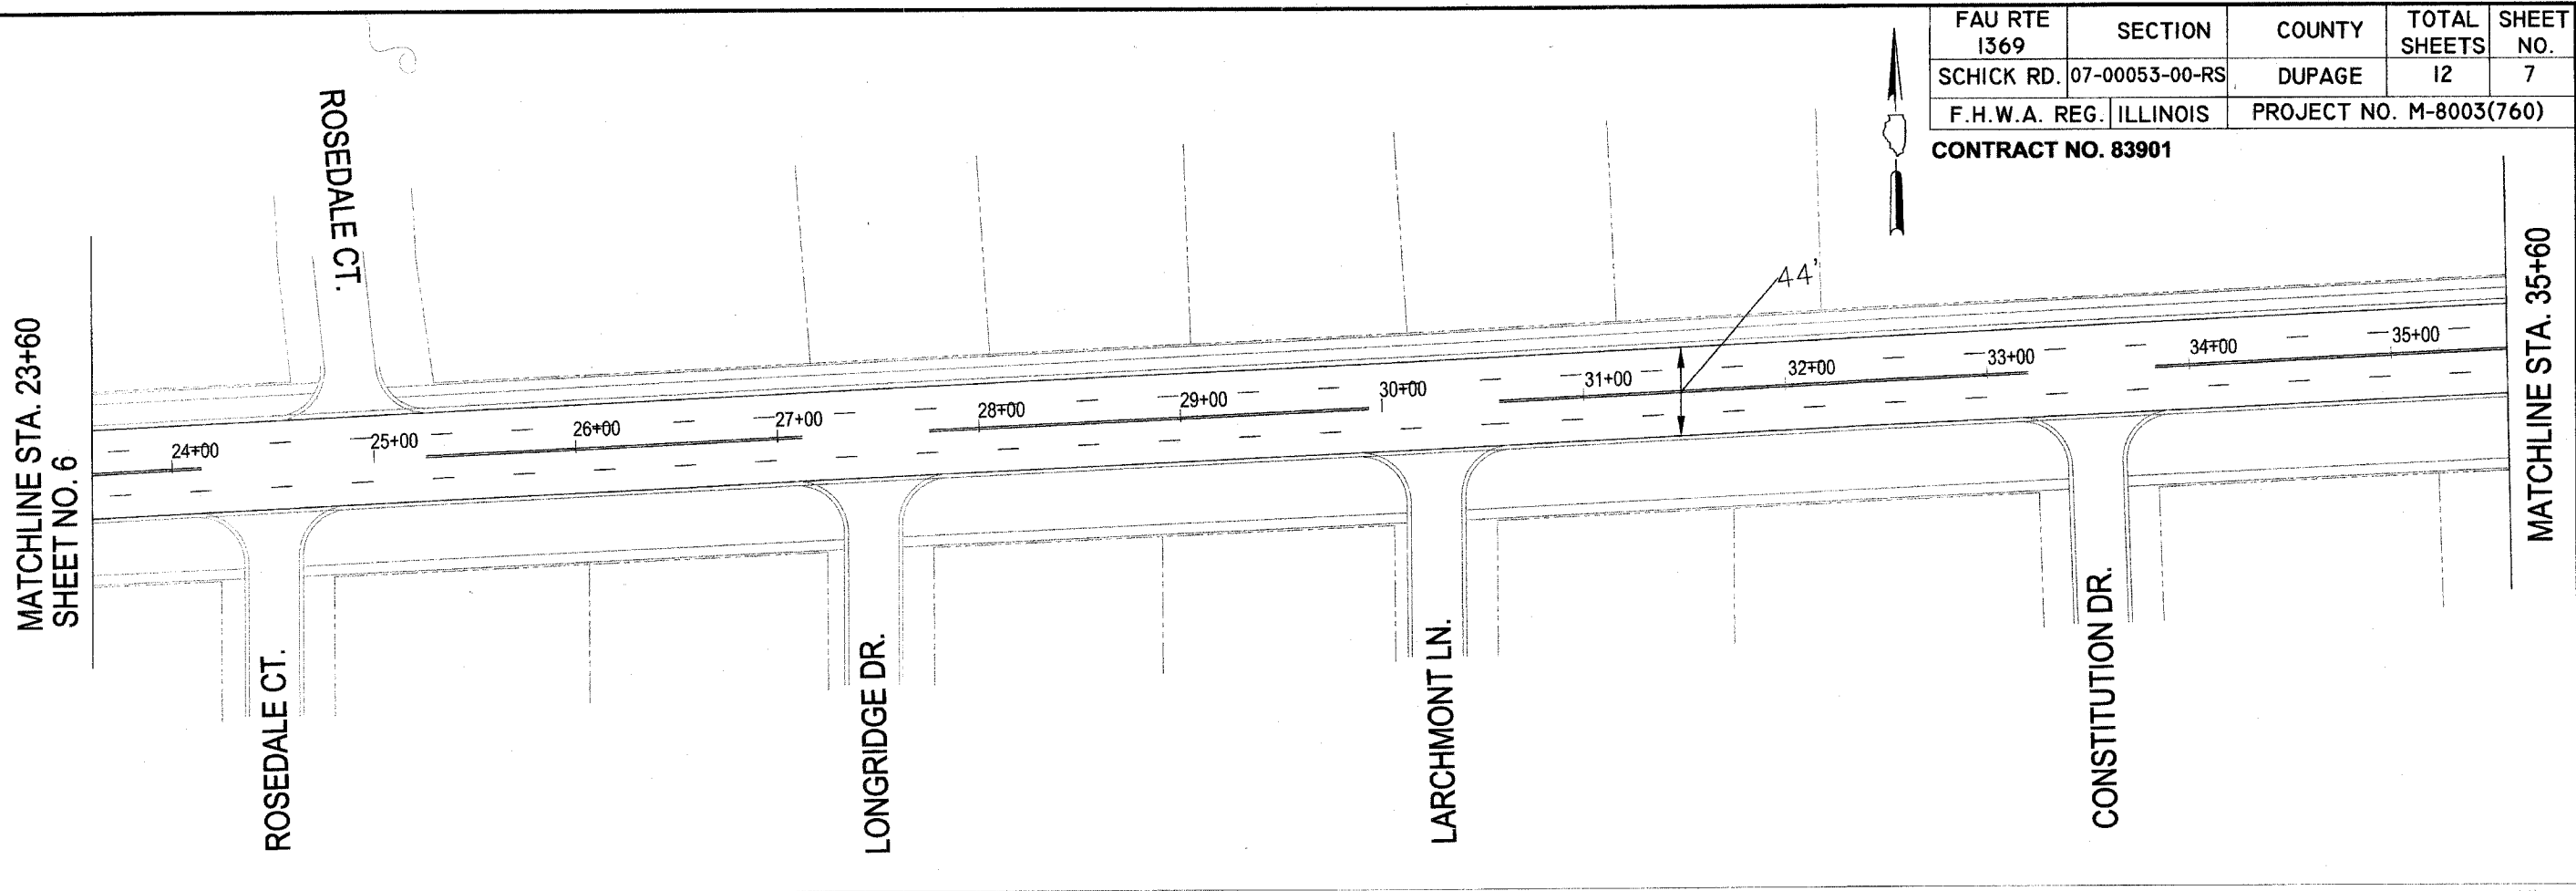

- THERMOPLASTIC STRIPING LEGEND**
- | | |
|---|--|
| <p>A SOLID WHITE THERMOPLASTIC PAVEMENT MARKING
- LINE 4" (SKIP DASH - 10' @ 30' SPACING) TYP.</p> <p>B SOLID YELLOW THERMOPLASTIC PAVEMENT MARKING
- LINE 12" (CROSS HATCH - 45 DEG. @ 20' C-C) TYP.</p> <p>C SOLID WHITE THERMOPLASTIC PAVEMENT MARKING
- LINE 24" (STOP BAR) TYP.</p> <p>D SOLID WHITE THERMOPLASTIC PAVEMENT MARKING
- LINE 6" (CROSSWALK, 2 @ 6' SPACING) TYP.</p> | <p>E SOLID WHITE THERMOPLASTIC PAVEMENT MARKING
- LINE 6" (LANE LINE) TYP.</p> <p>F DOUBLE SOLID YELLOW THERMOPLASTIC PAVEMENT MARKING - LINE 4" (CENTERLINE - 2 @ 11" C-C) TYP.</p> <p>G SOLID WHITE THERMOPLASTIC PAVEMENT MARKING
- LETTERS AND SYMBOLS</p> <p>H SOLID WHITE THERMOPLASTIC PAVEMENT MARKING
- LINE 6" (DOTTED LINE - 2' @ 4' SPACING)</p> |
|---|--|