
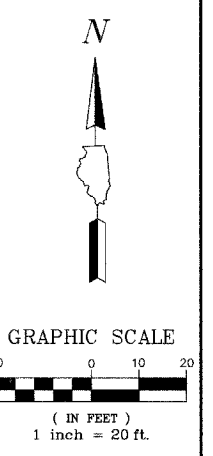


F.A.P. R.T.E.	SECTION	COUNTY	TOTAL SHEETS	SHEET NO.
1340	06-00048-00-RS	COOK	36	7
EXISTING CONDITIONS/ DEMO PLAN				
ILLINOIS				

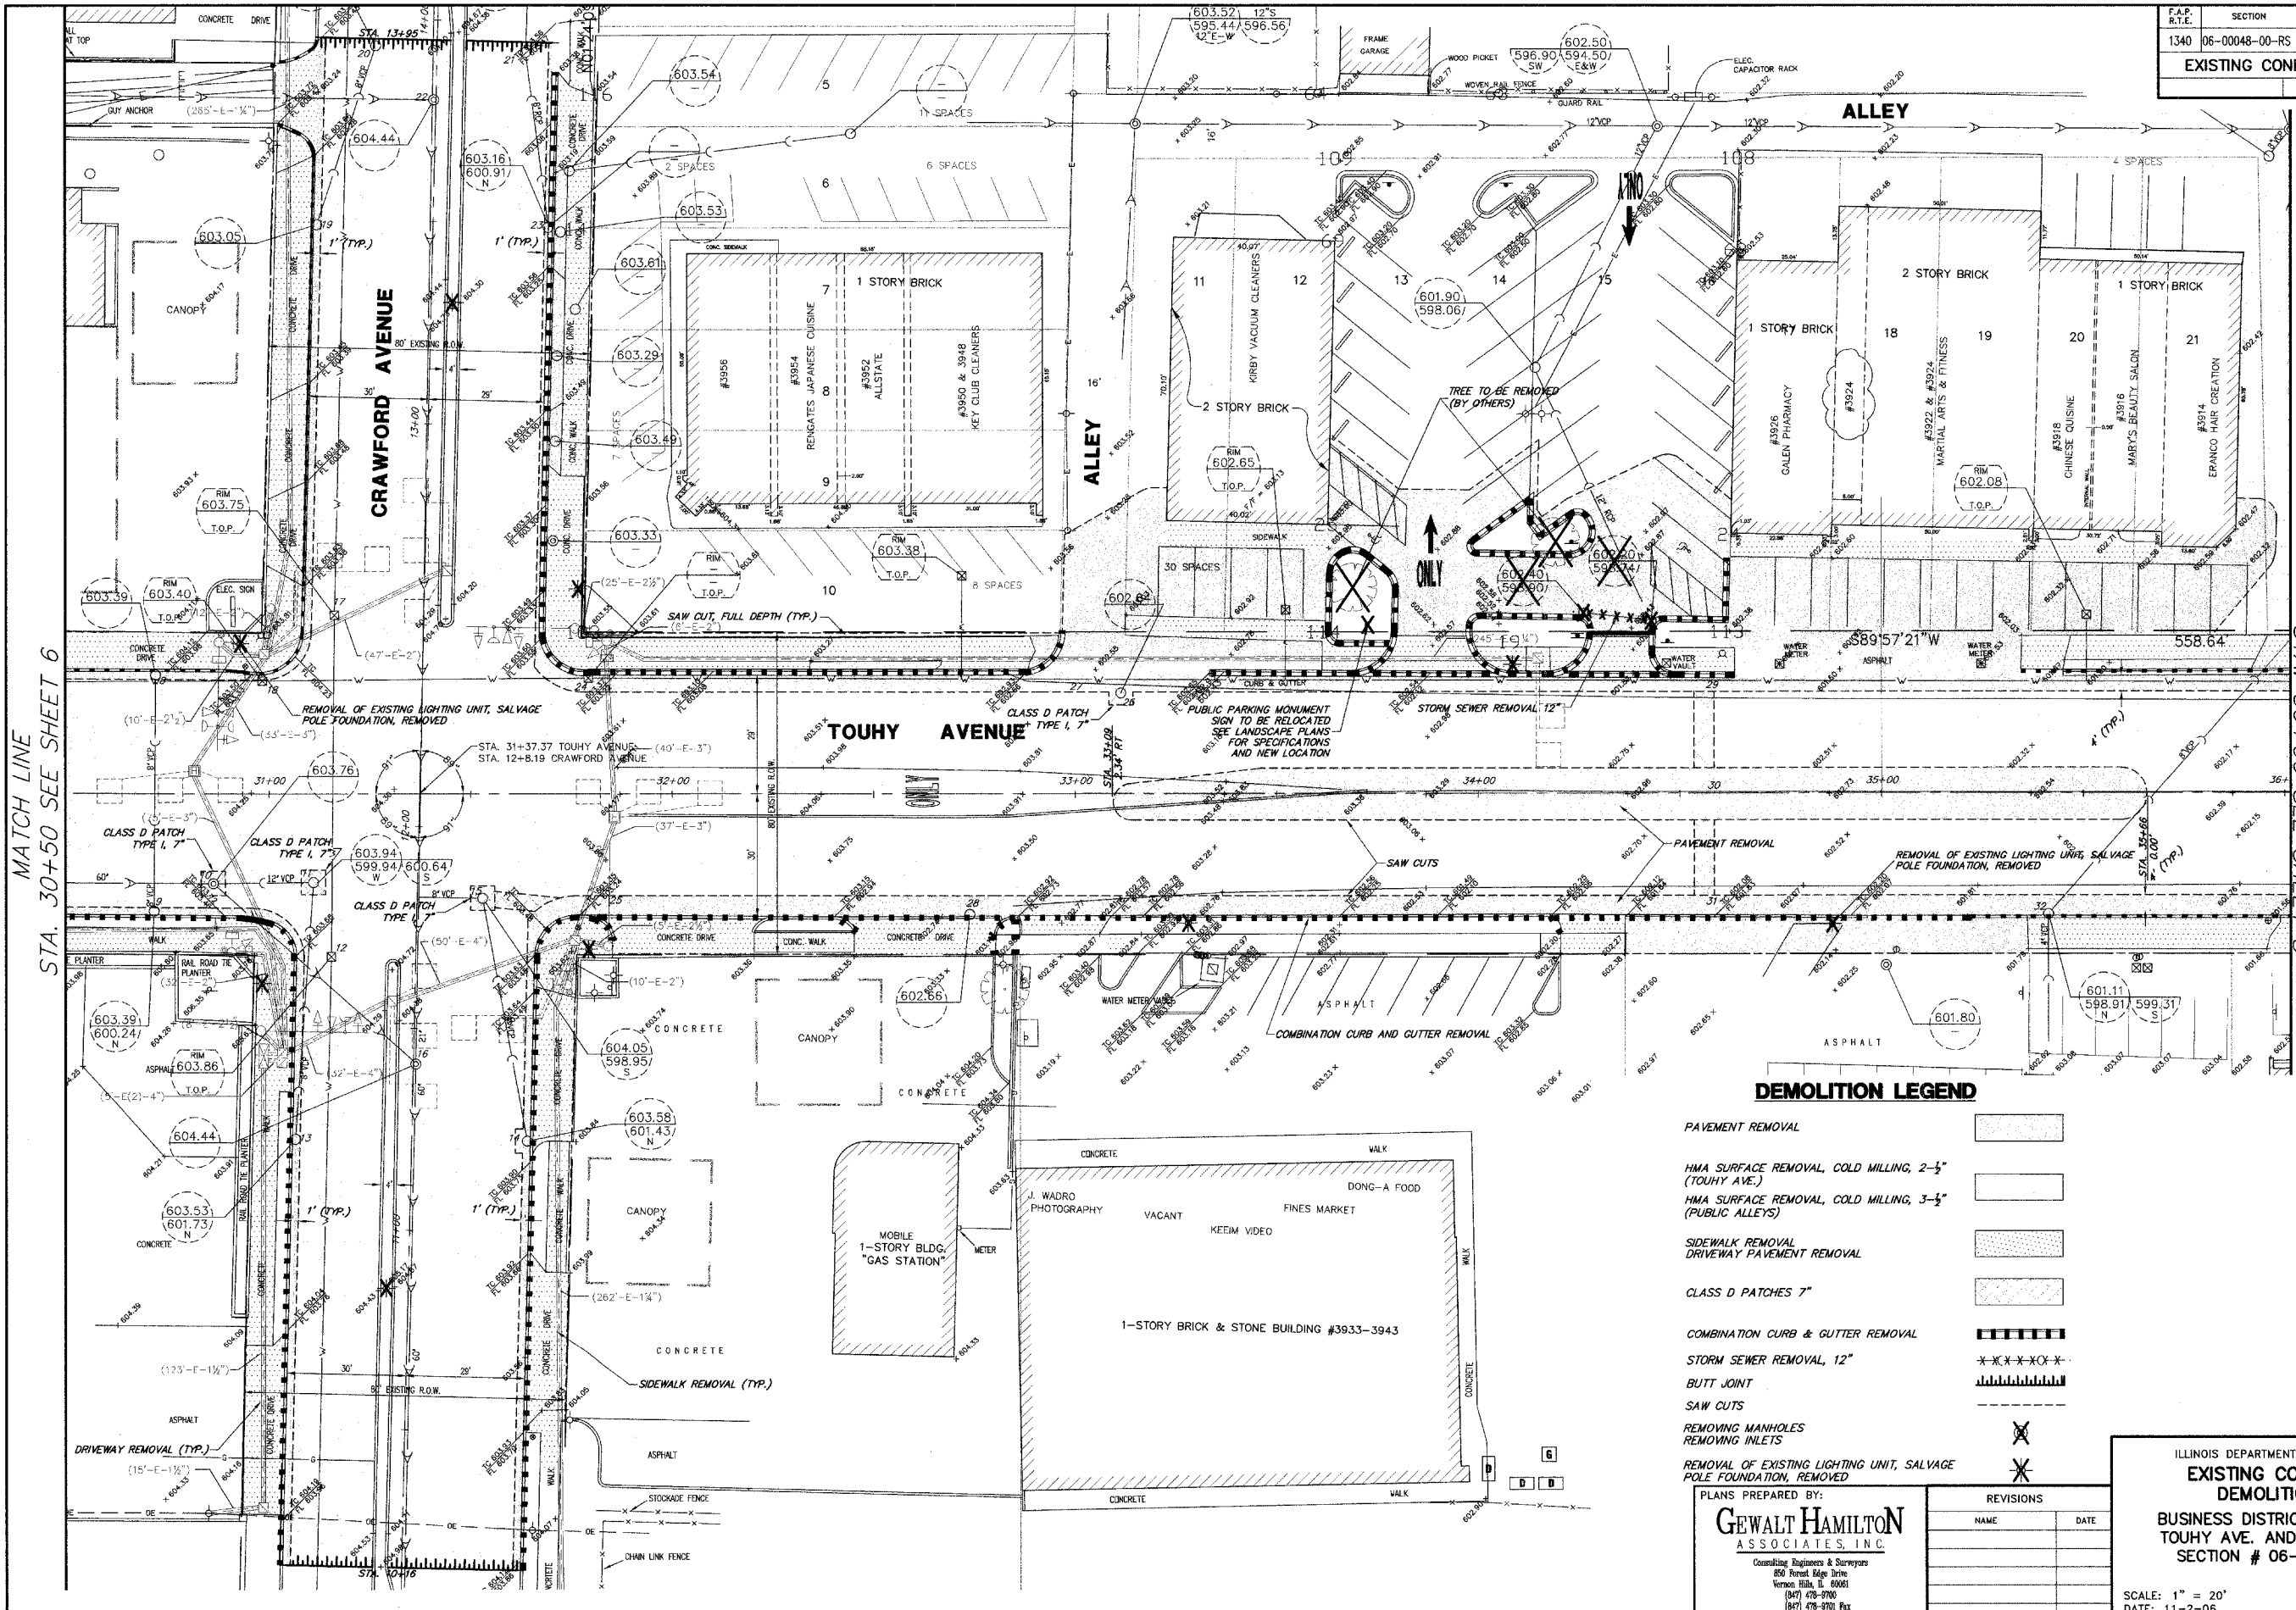

DEMOLITION LEGEND

- PAVEMENT REMOVAL
- HMA SURFACE REMOVAL, COLD MILLING, 2-3" (TOUHY AVE.)
- HMA SURFACE REMOVAL, COLD MILLING, 3-4" (PUBLIC ALLEYS)
- SIDEWALK REMOVAL
- DRIVEWAY PAVEMENT REMOVAL
- CLASS D PATCHES 7"
- COMBINATION CURB & GUTTER REMOVAL
- STORM SEWER REMOVAL, 12"
- BUTT JOINT
- SAW CUTS
- REMOVING MANHOLES
- REMOVING INLETS
- REMOVAL OF EXISTING LIGHTING UNIT, SALVAGE POLE FOUNDATION, REMOVED

PLANS PREPARED BY:
GEWALT HAMILTON
 ASSOCIATES, INC.
Consulting Engineers & Surveyors
 850 Forest Ridge Drive
 Vernon Hills, IL 60061
 (847) 478-9700
 (847) 478-9701 Fax

REVISIONS	
NAME	DATE

ILLINOIS DEPARTMENT OF TRANSPORTATION
**EXISTING CONDITIONS/
 DEMOLITION PLAN**
**BUSINESS DISTRICT IMPROVEMENTS
 TOUHY AVE. AND CRAWFORD AVE.
 SECTION # 06-00048-00-RS**

SCALE: 1" = 20'
 DATE: 11-2-06

DRAWN BY: DSM
 DESIGNED BY: DSM
 CHECKED BY: SDB

MATCH LINE
STA. 30+50 SEE SHEET 6

MATCH LINE
STA 36+00 SEE SHEET 8