




F.A.U. R.T.E.	SECTION	COUNTY	TOTAL SHEETS	SHEET NO.
1340	06-00048-00-RS	COOK	36	29
ILLINOIS				

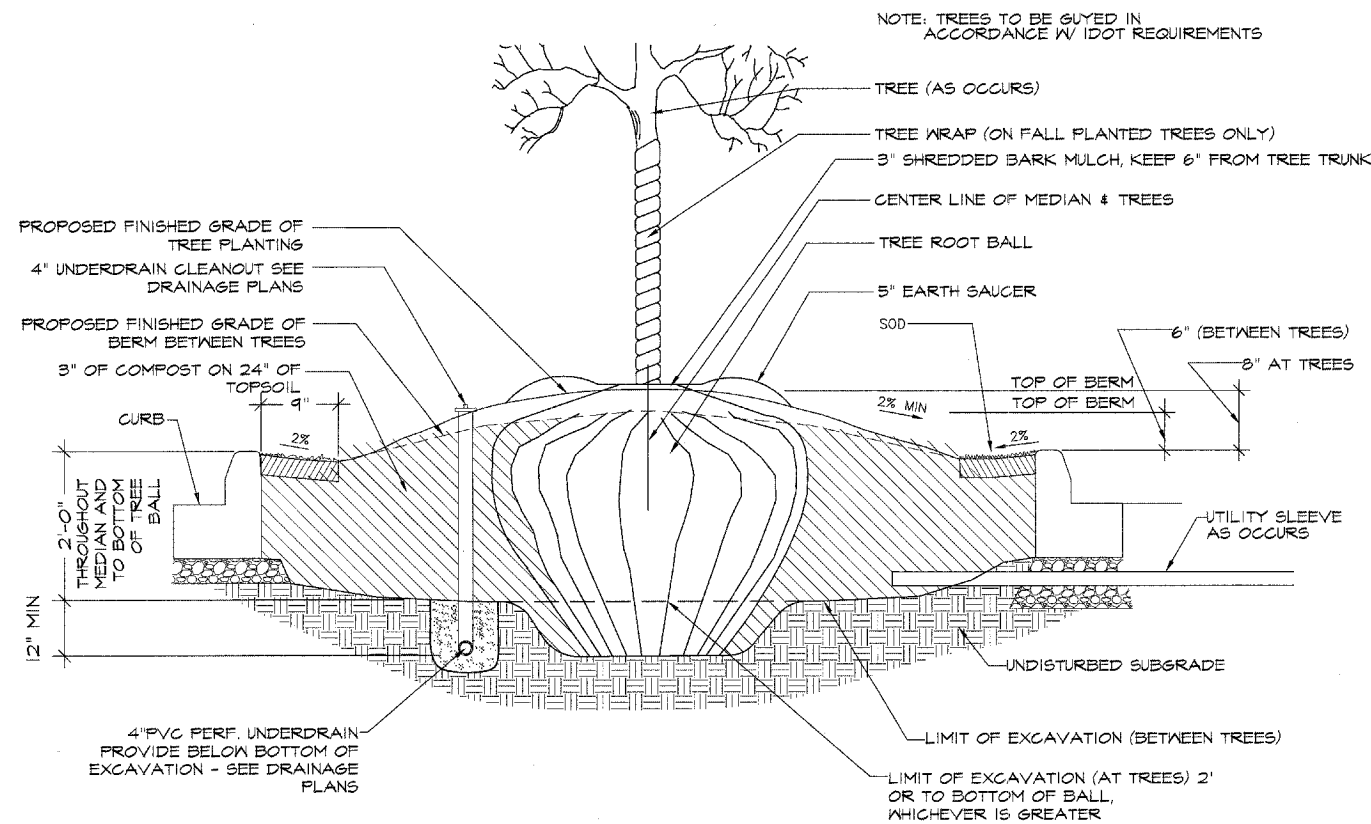


1 SECTION THROUGH MEDIAN @ TREE, TYP.
No Scale

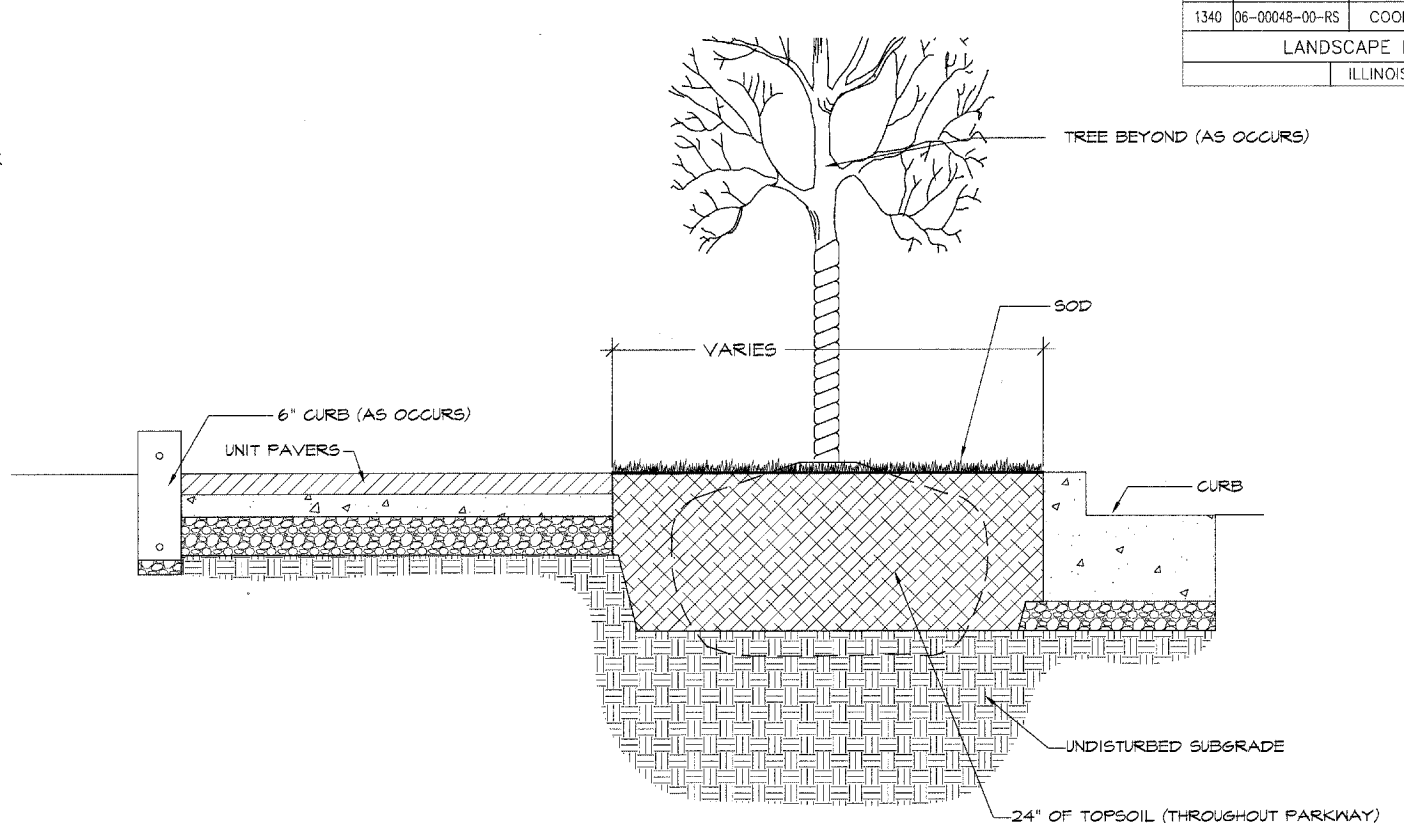

2 SECTION THROUGH PARKWAY, TYP.
No Scale

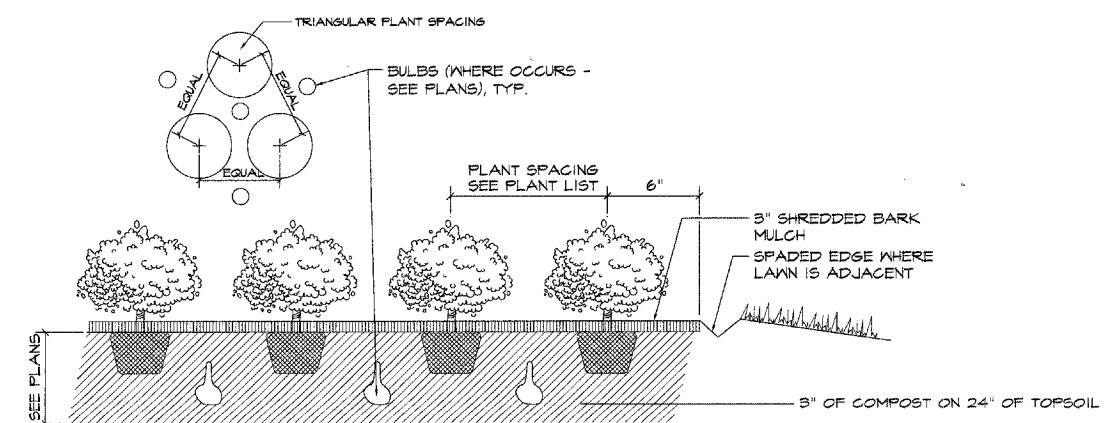

3 SHRUB/PERENNIAL PLANTING DETAIL, TYP.
No Scale

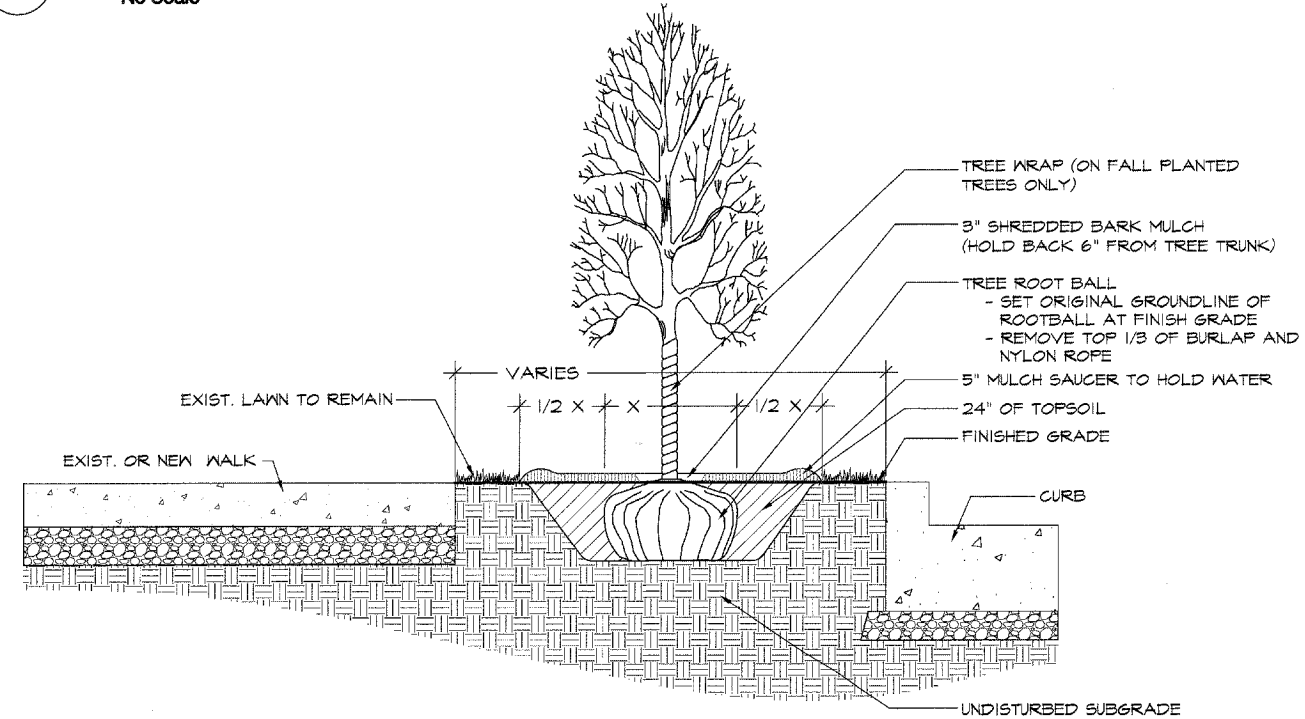

4 TREE IN EXISTING PARKWAY, TYP.
No Scale

Land Design Collaborative
INCORPORATED
5142 Main Street
Skokie, Illinois 60077
(847) 329-9777
Fax (847) 329-9779

PLANS PREPARED BY: GEWALT HAMILTON ASSOCIATES, INC. Consulting Engineers & Surveyors 850 Forest Ridge Drive Vernon Hills, IL 60061 (847) 478-0700 (847) 478-0701 Fax	REVISIONS NAME DATE	

ILLINOIS DEPARTMENT OF TRANSPORTATION
LANDSCAPE DETAILS

BUSINESS DISTRICT IMPROVEMENTS
TOUHY AVE. AND CRAWFORD AVE.
SECTION # 06 - 00048 - 00 -RS

SCALE: N.T.S.
DATE: 11-2-06

DRAWN BY: TEB
DESIGNED BY: SJP
CHECKED BY: JCG