


F.A.U. R.T.E.	SECTION	COUNTY	TOTAL SHEETS	SHEET NO.
1340	06-00048-00-RS	COOK	36	32
ENTRANCE SIGN DETAILS				
ILLINOIS				


NOTE:
Contractor shall provide a detailed engineering shop drawing for the fastening and structural support, signed and sealed by an Illinois licensed structural engineer and in accordance with the light pole manufacturer's requirements.

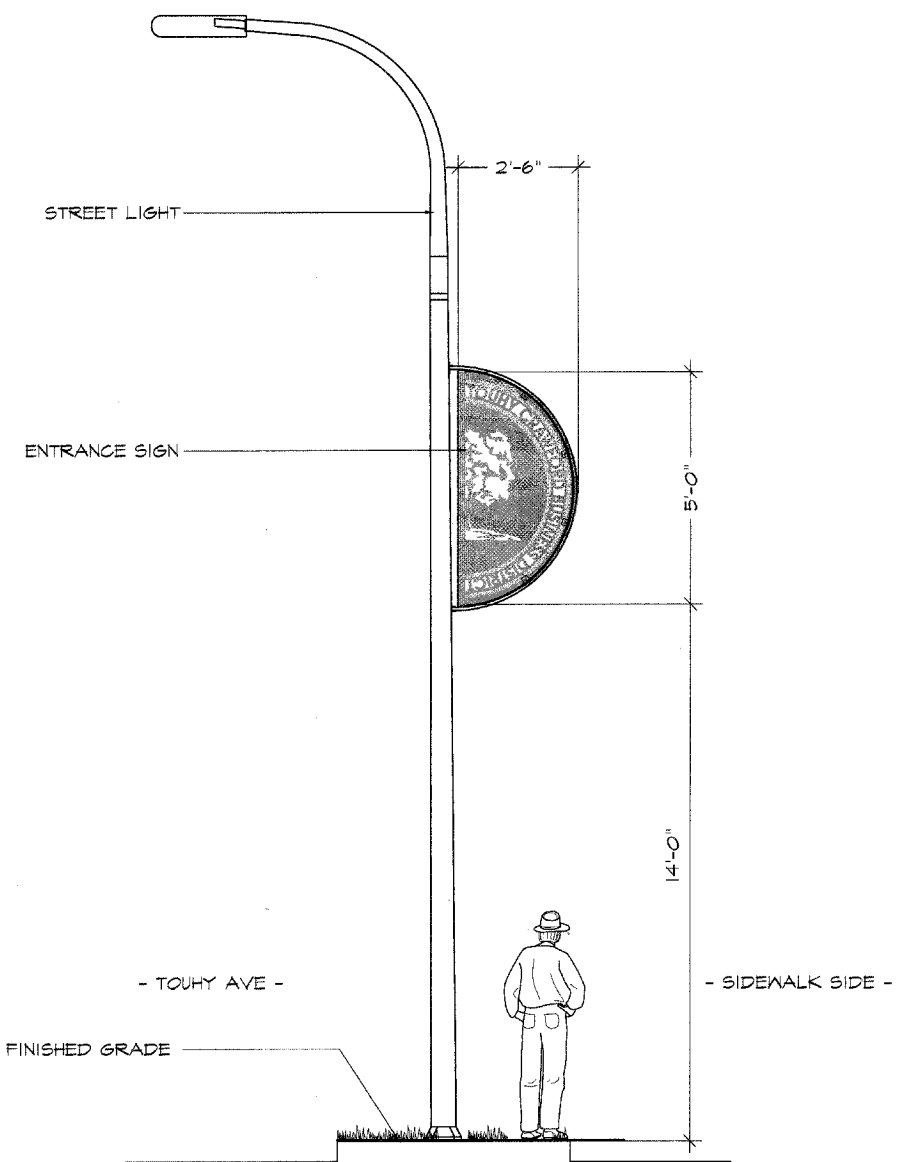

1 ENTRANCE SIGN DETAIL
1"=30'



2 ENTRANCE SIGN MATERIALS
1"=10'

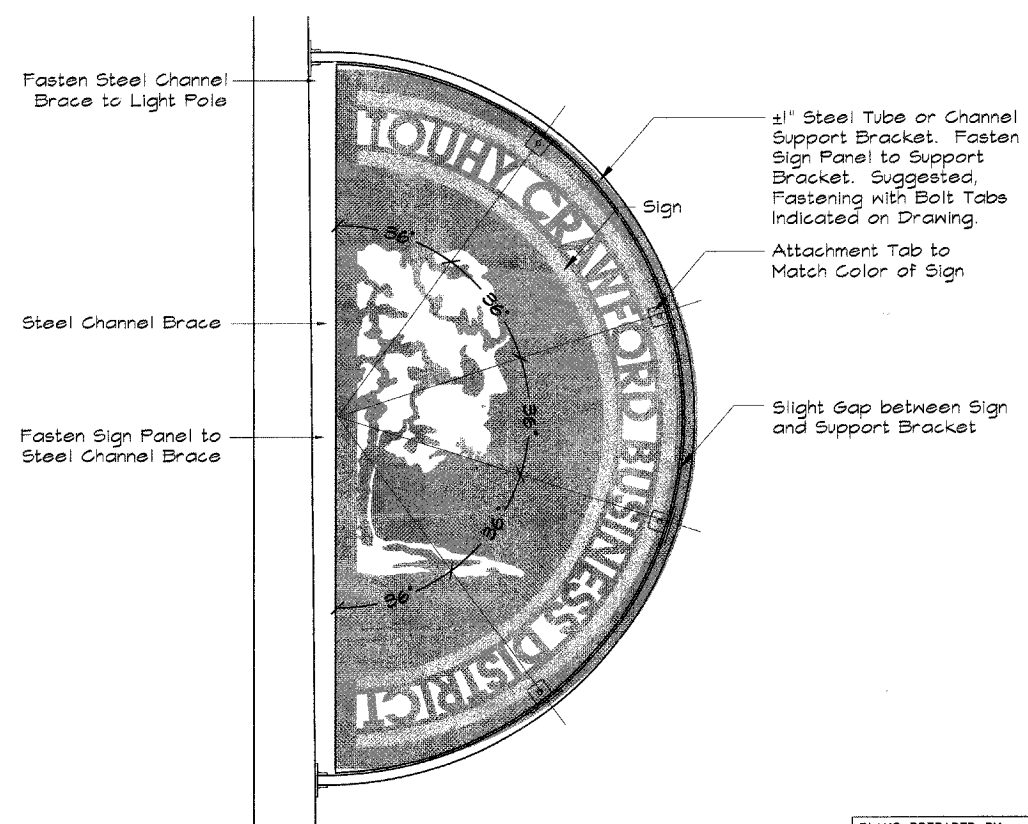

3 SIGN ATTACHMENT DETAIL
No Scale



5142 Main Street
Skokie, Illinois 60077
(847) 329-9777
Fax (847) 329-9779

PLANS PREPARED BY:
GEWALT HAMILTON
ASSOCIATES, INC.
Consulting Engineers & Surveyors
650 Forest Ridge Drive
Vernon Hills, IL 60061
(847) 478-9700
(847) 478-9701 Fax

REVISIONS	
NAME	DATE

ILLINOIS DEPARTMENT OF TRANSPORTATION
ENTRANCE SIGN DETAILS

BUSINESS DISTRICT IMPROVEMENTS
TOUHY AVE. AND CRAWFORD AVE.
SECTION # 06 - 00048 - 00 -RS

SCALE: N.T.S.
DATE: 11-2-06

DRAWN BY: TEB
DESIGNED BY: SJP
CHECKED BY: JCG