



F.A.U. R.T.E.	SECTION	COUNTY	TOTAL SHEETS	SHEET NO.
1340	06-00048-00-RS	COOK	36	35
IRRIGATION PLAN				
ILLINOIS				

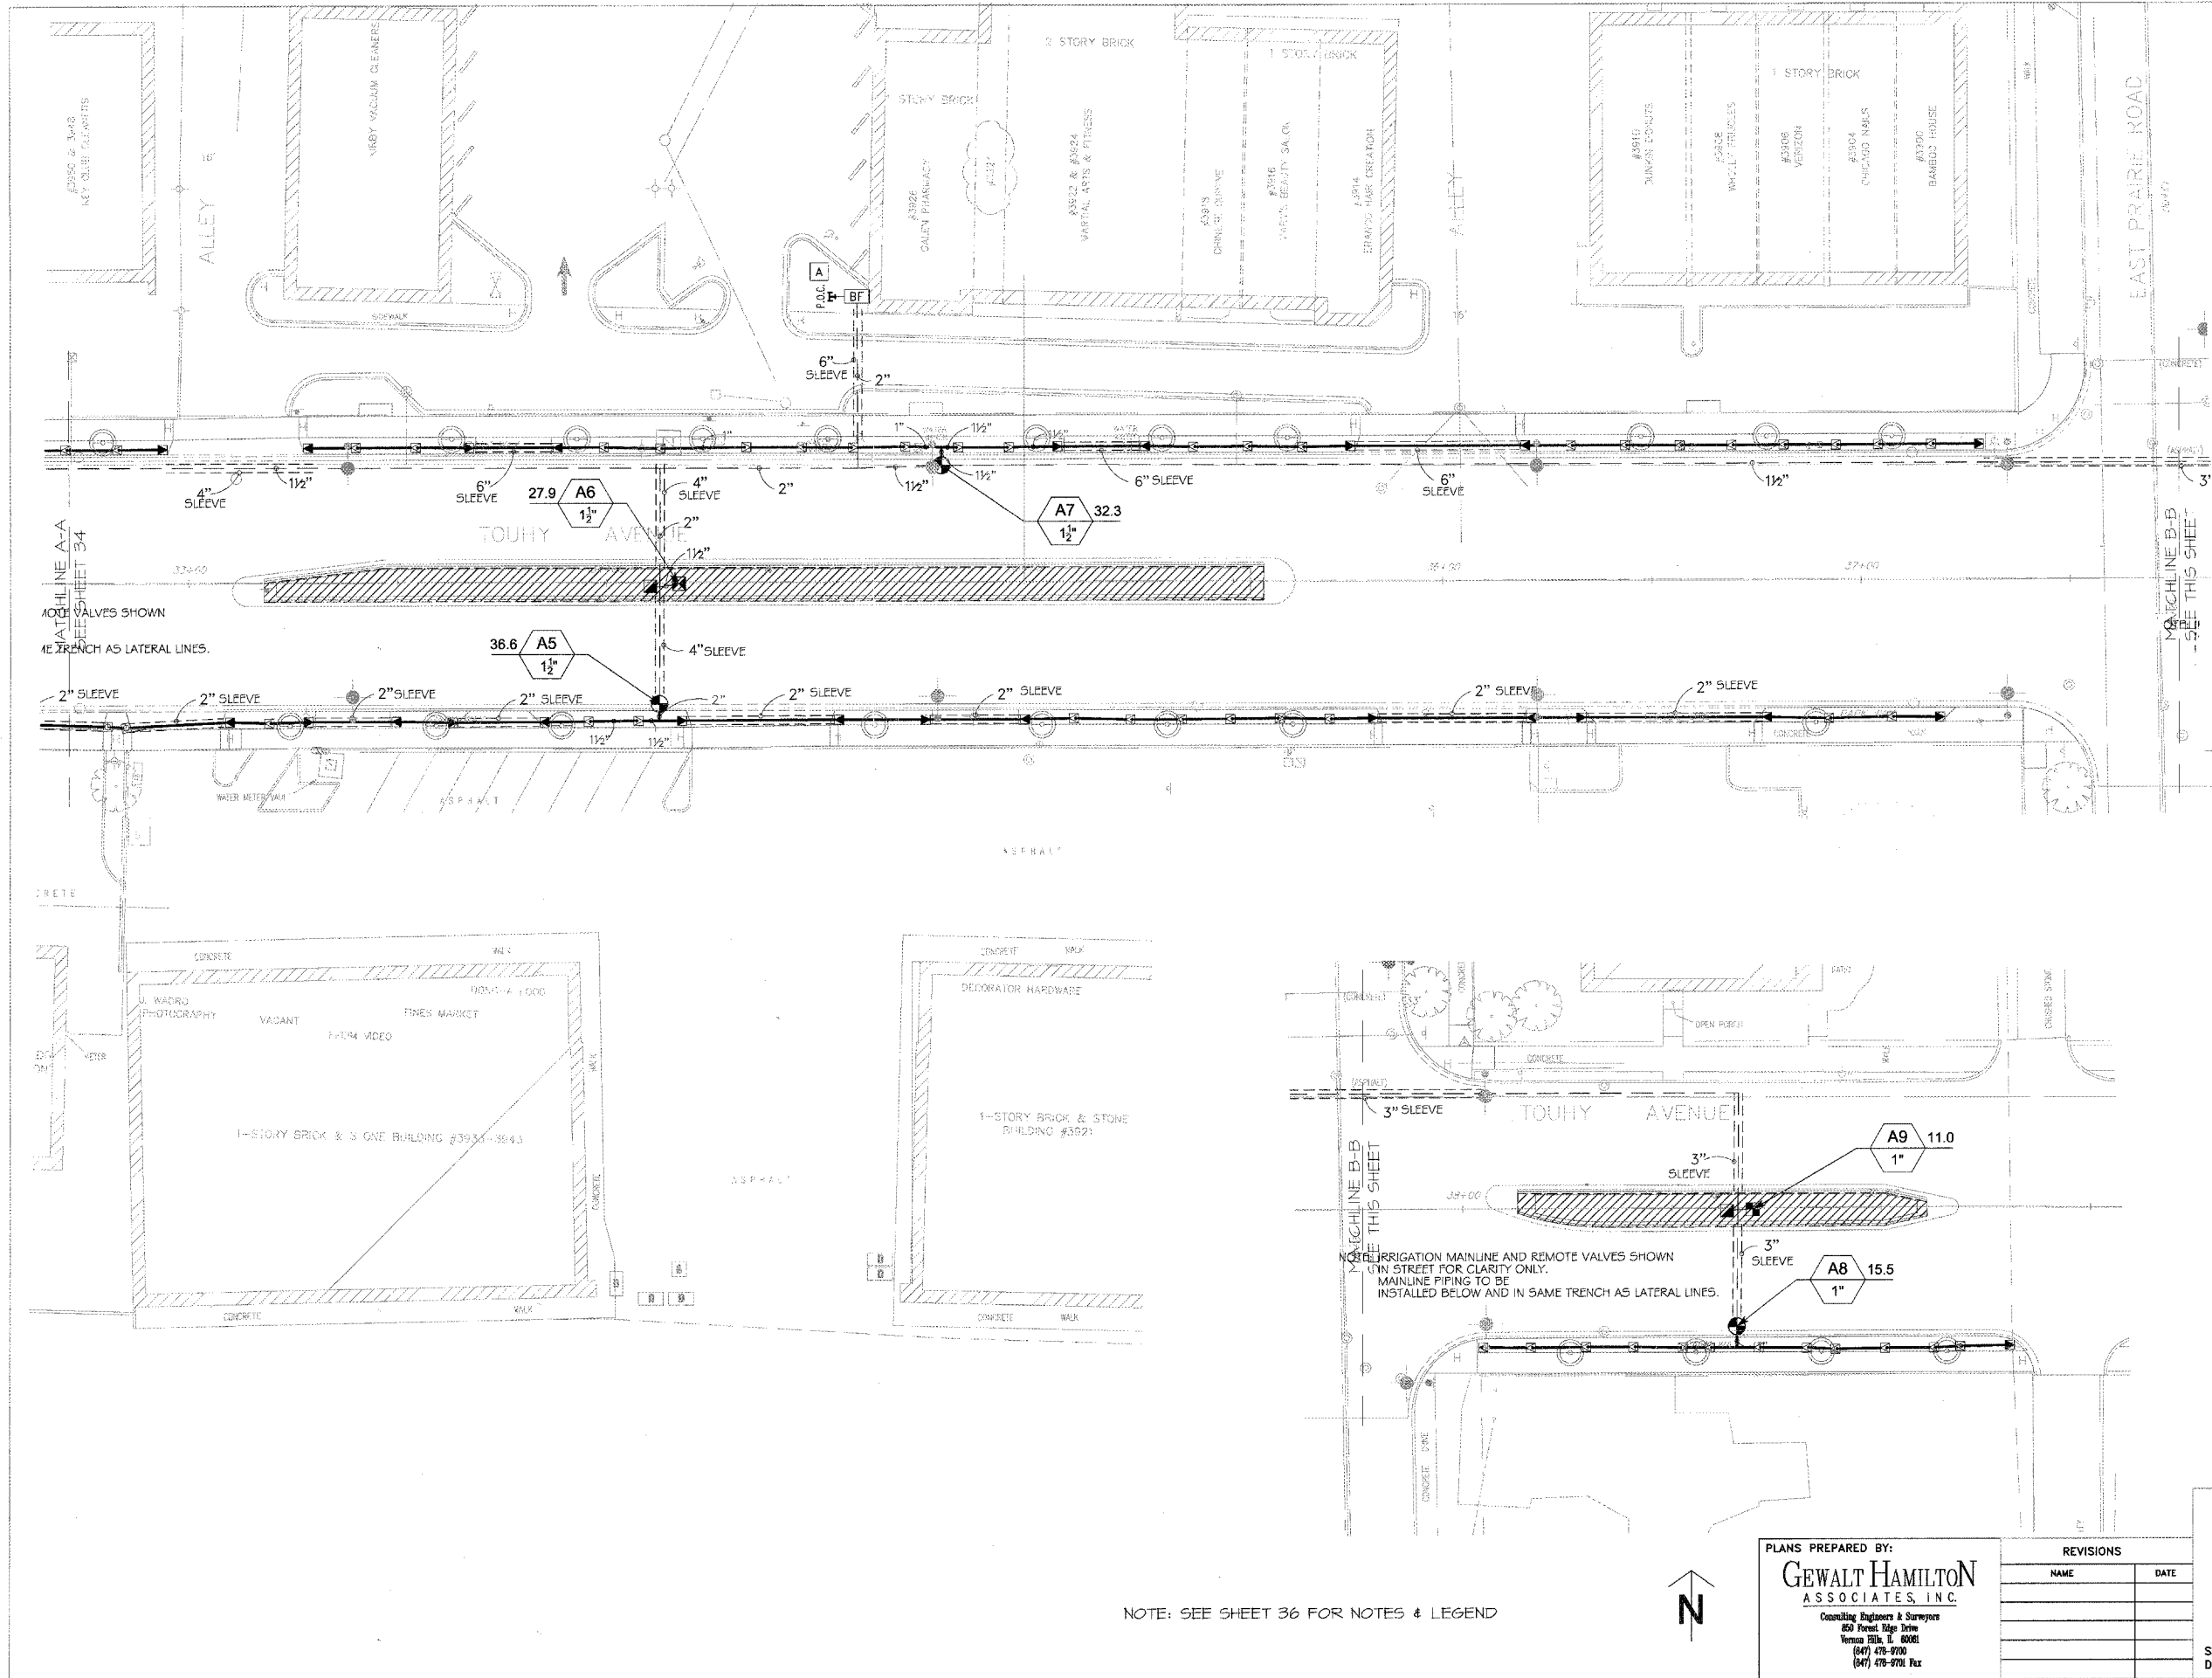

MATCHLINE A-A SEE SHEET 34
 MATCH VALVES SHOWN
 IN TRENCH AS LATERAL LINES.

MATCHLINE B-B
 SEE THIS SHEET

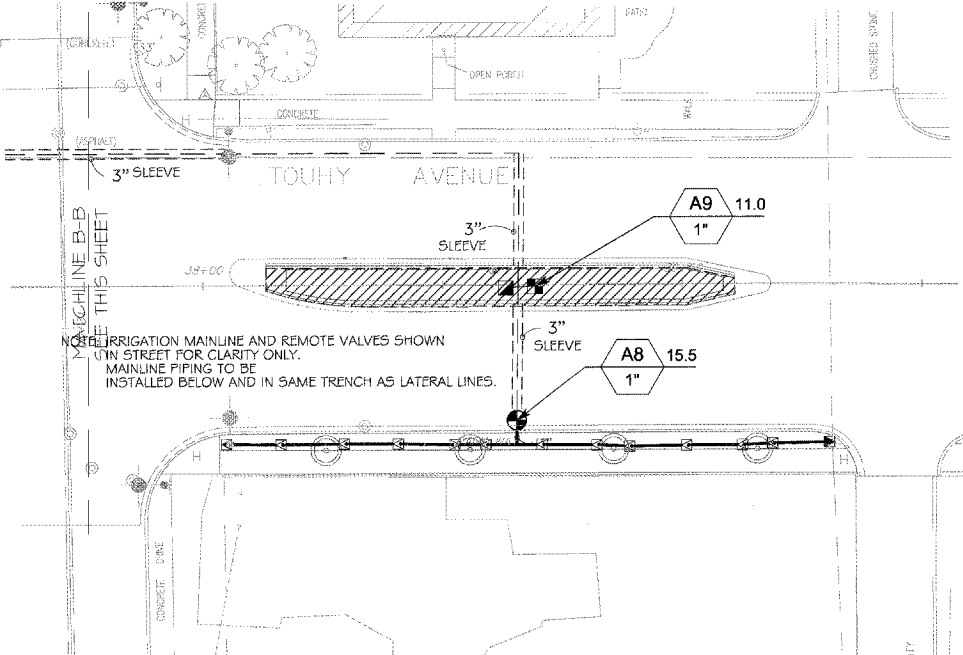

NOTE: IRRIGATION MAINLINE AND REMOTE VALVES SHOWN
 IN STREET FOR CLARITY ONLY.
 MAINLINE PIPING TO BE
 INSTALLED BELOW AND IN SAME TRENCH AS LATERAL LINES.

NOTE: SEE SHEET 36 FOR NOTES & LEGEND



PLANS PREPARED BY:
GEWALT HAMILTON
 ASSOCIATES, INC.
 Consulting Engineers & Surveyors
 850 Forest Ridge Drive
 Vernon Hills, IL 60061
 (847) 476-9700
 (847) 476-9700 Fax

REVISIONS	
NAME	DATE

ILLINOIS DEPARTMENT OF TRANSPORTATION
 IRRIGATION PLAN

BUSINESS DISTRICT IMPROVEMENTS
 TOUHY AVE. AND CRAWFORD AVE.
 SECTION # 06 - 00048 - 00 -RS

SCALE: N.T.S.
 DATE: 11-2-06

DRAWN BY: TEB
 DESIGNED BY: SJP
 CHECKED BY: JCG



5142 Main Street
 Skokie, Illinois 60077
 (847) 329-9777
 Fax (847) 329-9779