


FAU RTE	SECTION	COUNTY	TOTAL SHEETS	SHEET NO.
VARIOUS	05-00059-00-RS	COOK	23	5

CONTRACT NO. 83903

IMPORTANT!
 FULL SIZE PLANS HAVE BEEN PREPARED USING STANDARD ENGINEERING SCALES. REDUCED SIZED PLANS WILL NOT CONFORM TO STANDARD SCALES INDICATED IN TITLE BLOCK.

TYPICAL CROSS SECTION
 (3)
 APPLIES FOR 75th AVENUE

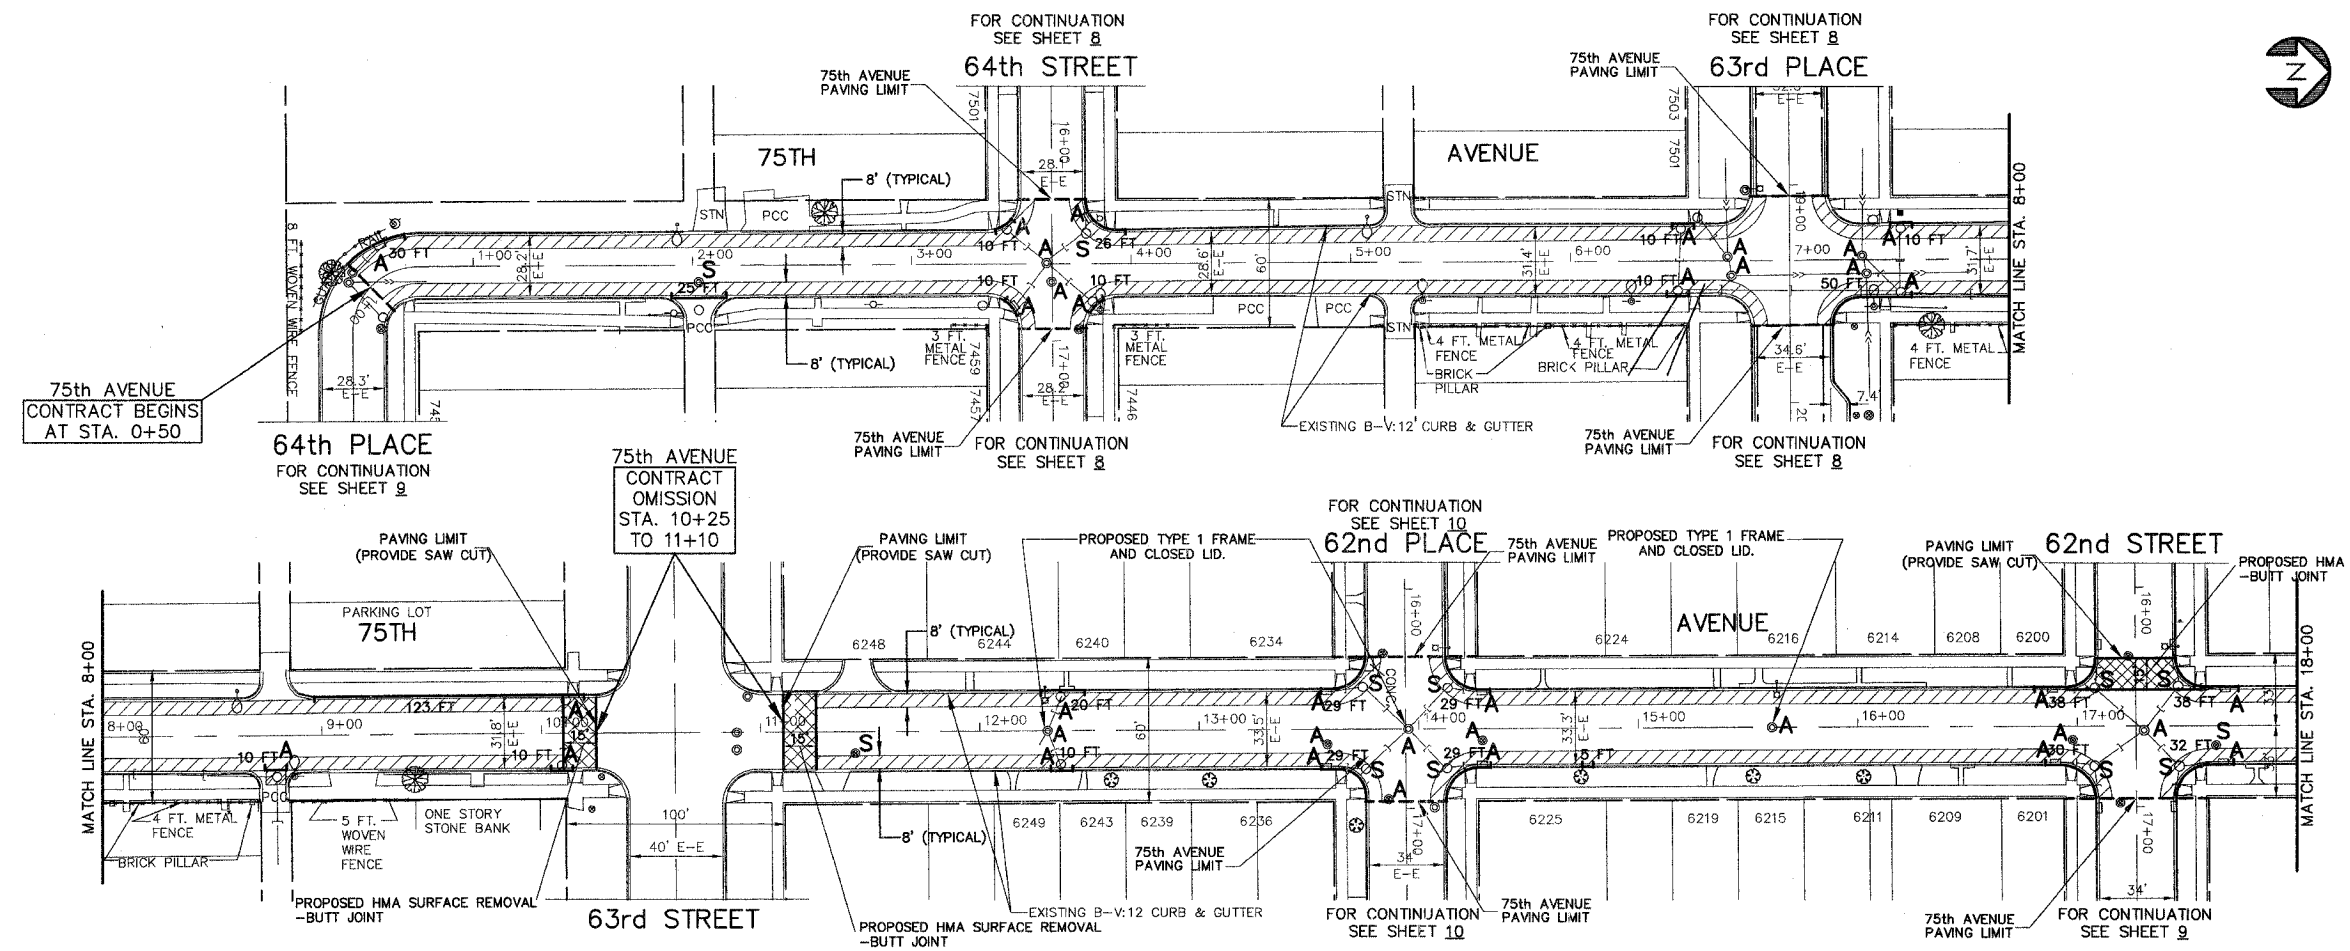


FOR TYPICAL CROSS SECTION OF NEW PAVEMENT WORK SEE SHEET 3

NOTE: 1) ALL NEW DRAINAGE STRUCTURES SHALL BE INSTALLED WITH HALF TRAPS, WHICH SHALL BE INCLUDED IN THE DRAINAGE STRUCTURE PAY ITEM.
 2) ALL EXISTING FRAMES AND LIDS THAT ARE TO BE REPLACED (AS DIRECTED BY THE ENGINEER) SHALL BE SALVAGED TO THE CONTRACTOR.
 3) ALL SAW CUTS SHALL BE CONSIDERED INCIDENTAL TO THE CONTRACT

LEGEND

	DENOTES HOT-MIX ASPHALT SURFACE REMOVAL-BUTT JOINT, (15' WIDTH)
	DENOTES DRIVEWAY PAVEMENT REMOVAL, 3" AND INCIDENTAL HOT-MIX ASPHALT SURFACING, 3"
	DENOTES CLASS D PATCHES, TYPE I-IV, 4" (FOR AGGREGATE BASE STREETS) -AS DIRECTED BY THE ENGINEER
	DENOTES CLASS D PATCHES, TYPE I-IV, 8" (FOR CONCRETE BASE STREETS) -AS DIRECTED BY THE ENGINEER
	DENOTES PAVEMENT REMOVAL AND P.C. CONCRETE PAVEMENT REPLACEMENT, 8"
	DENOTES HOT-MIX ASPHALT SURFACE REMOVAL (SEE SHEET 3 FOR SCOPE OF WORK)
	DENOTES P.C. CONCRETE SIDEWALK, 5" REMOVAL AND SIDEWALK REMOVAL, WITH DETECTABLE WARNING STRIP WHERE APPLICABLE

"A"	DENOTES EXISTING VALVE VAULTS, VALVE BOXES, CATCH BASINS AND MANHOLES TO BE CLEANED, GROUTED, AND ADJUSTED TO GRADE WITH NEW ADJUSTING RINGS. (ALL TOP BANDS OF FALLEN COMMON OR CONCRETE BRICK TO BE REPLACED WITH PRECAST CONCRETE ADJUSTING RINGS)
"S"	DENOTES EXISTING STRUCTURES TO BE ADJUSTED (SPECIAL)
	DENOTES COMBINATION CONCRETE CURB & GUTTER REMOVAL AND REPLACEMENT (DEPRESS AT SIDEWALK)
	DENOTES EXISTING SIDEWALK RAMP TO REMAIN

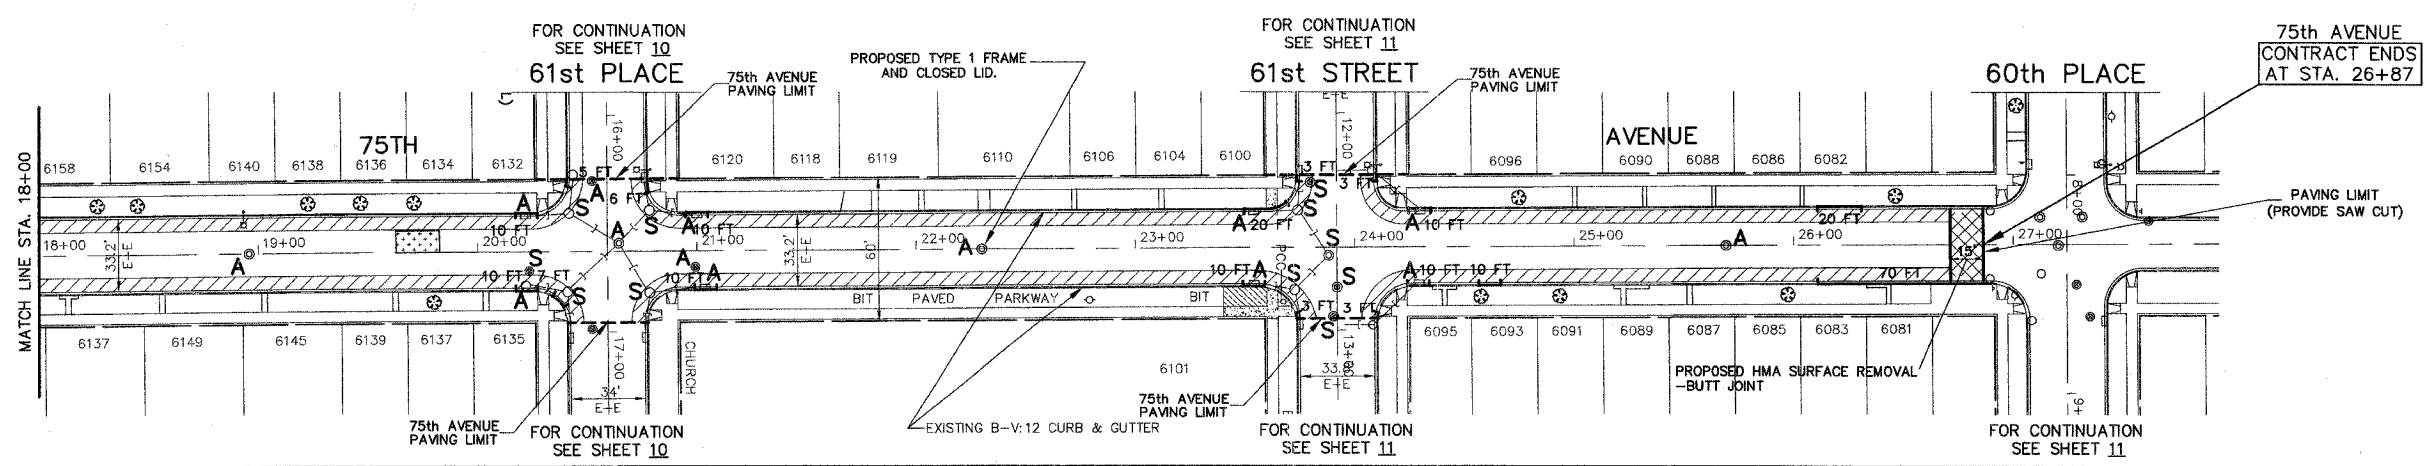

Frank Novotny & Associates, Inc.
 Civil Engineers/ Municipal Consultants
 825 Midway Drive • Willowbrook, IL • 60527 • Telephone: (630) 887-8640 • Fax: (630) 887-0132
 Illinois Professional Design Firm No. 184-000928

PROJECT
**VILLAGE OF SUMMIT, ILLINOIS
 STREET RESURFACING**
 MFT SECTION NO. 05-00059-00-RS

REVISIONS			
NO.	BY	DATE	DESCRIPTION
1	JLC	1/3/07	I.D.O.T. REVIEW

PLAN:
 75th AVE. - 64th PL. to 60th PL.

PROJECT NO. 05442	SCALE 1"=40'	SHEET 5
DRAWN/DESIGNED JFP/JLC	DATE OCT., 2006	OF 23
CHECKED/APPROVED JLC	FIELD BOOK NO. FILE	SHEETS