
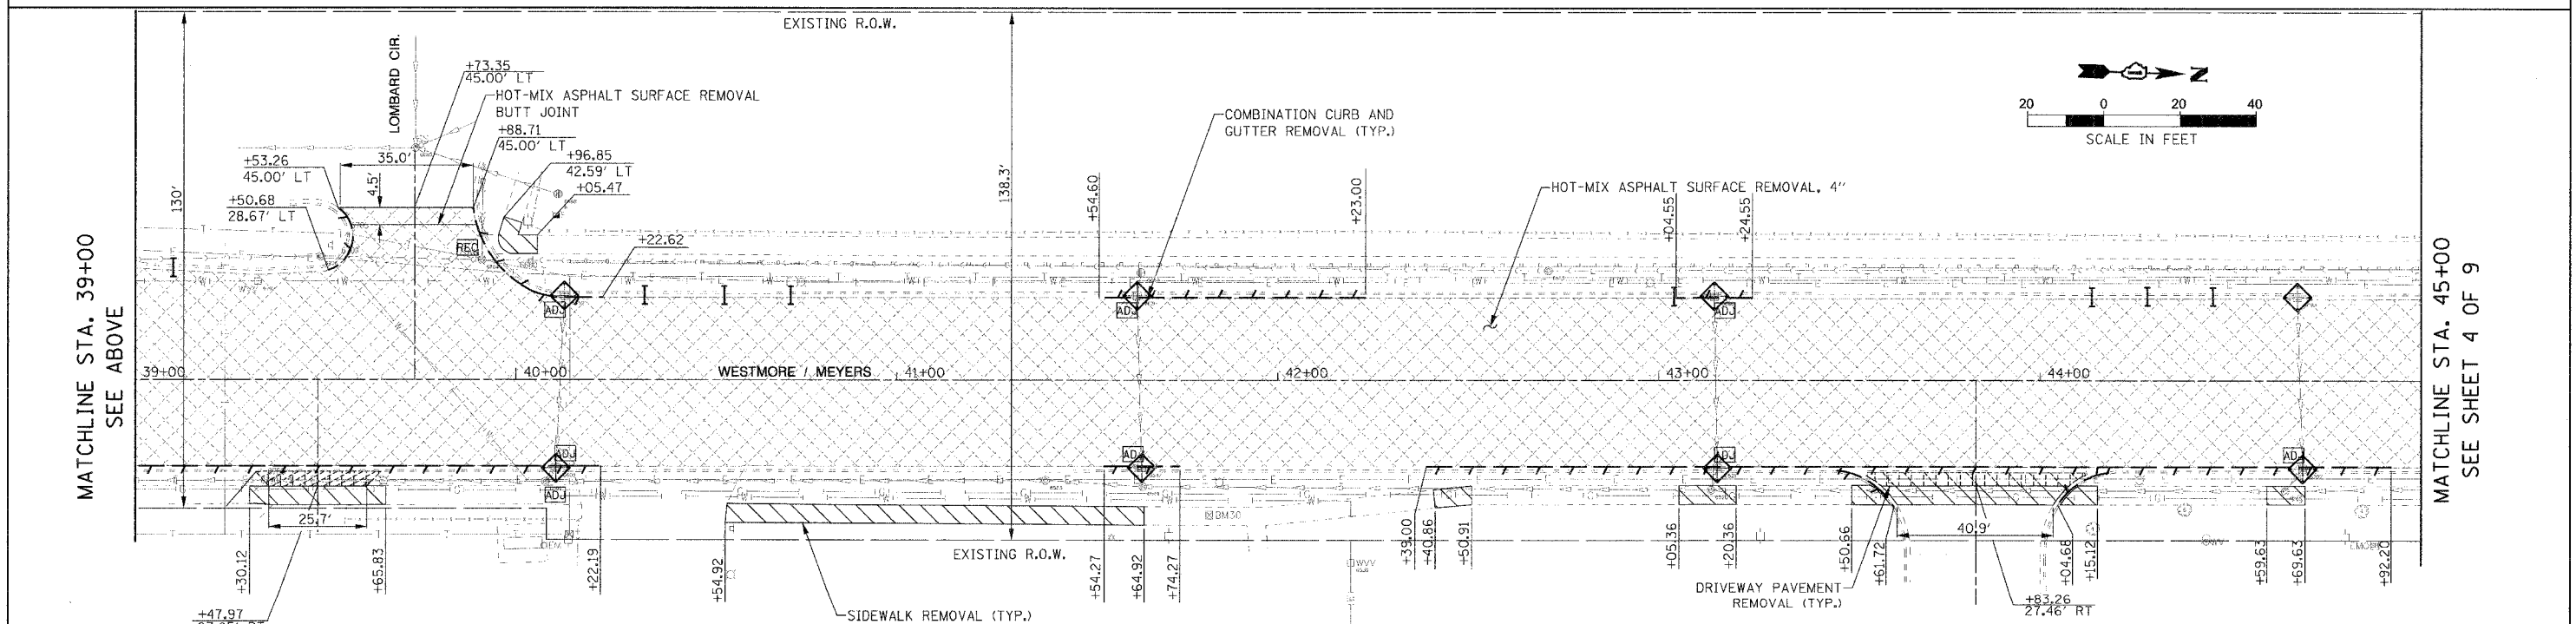
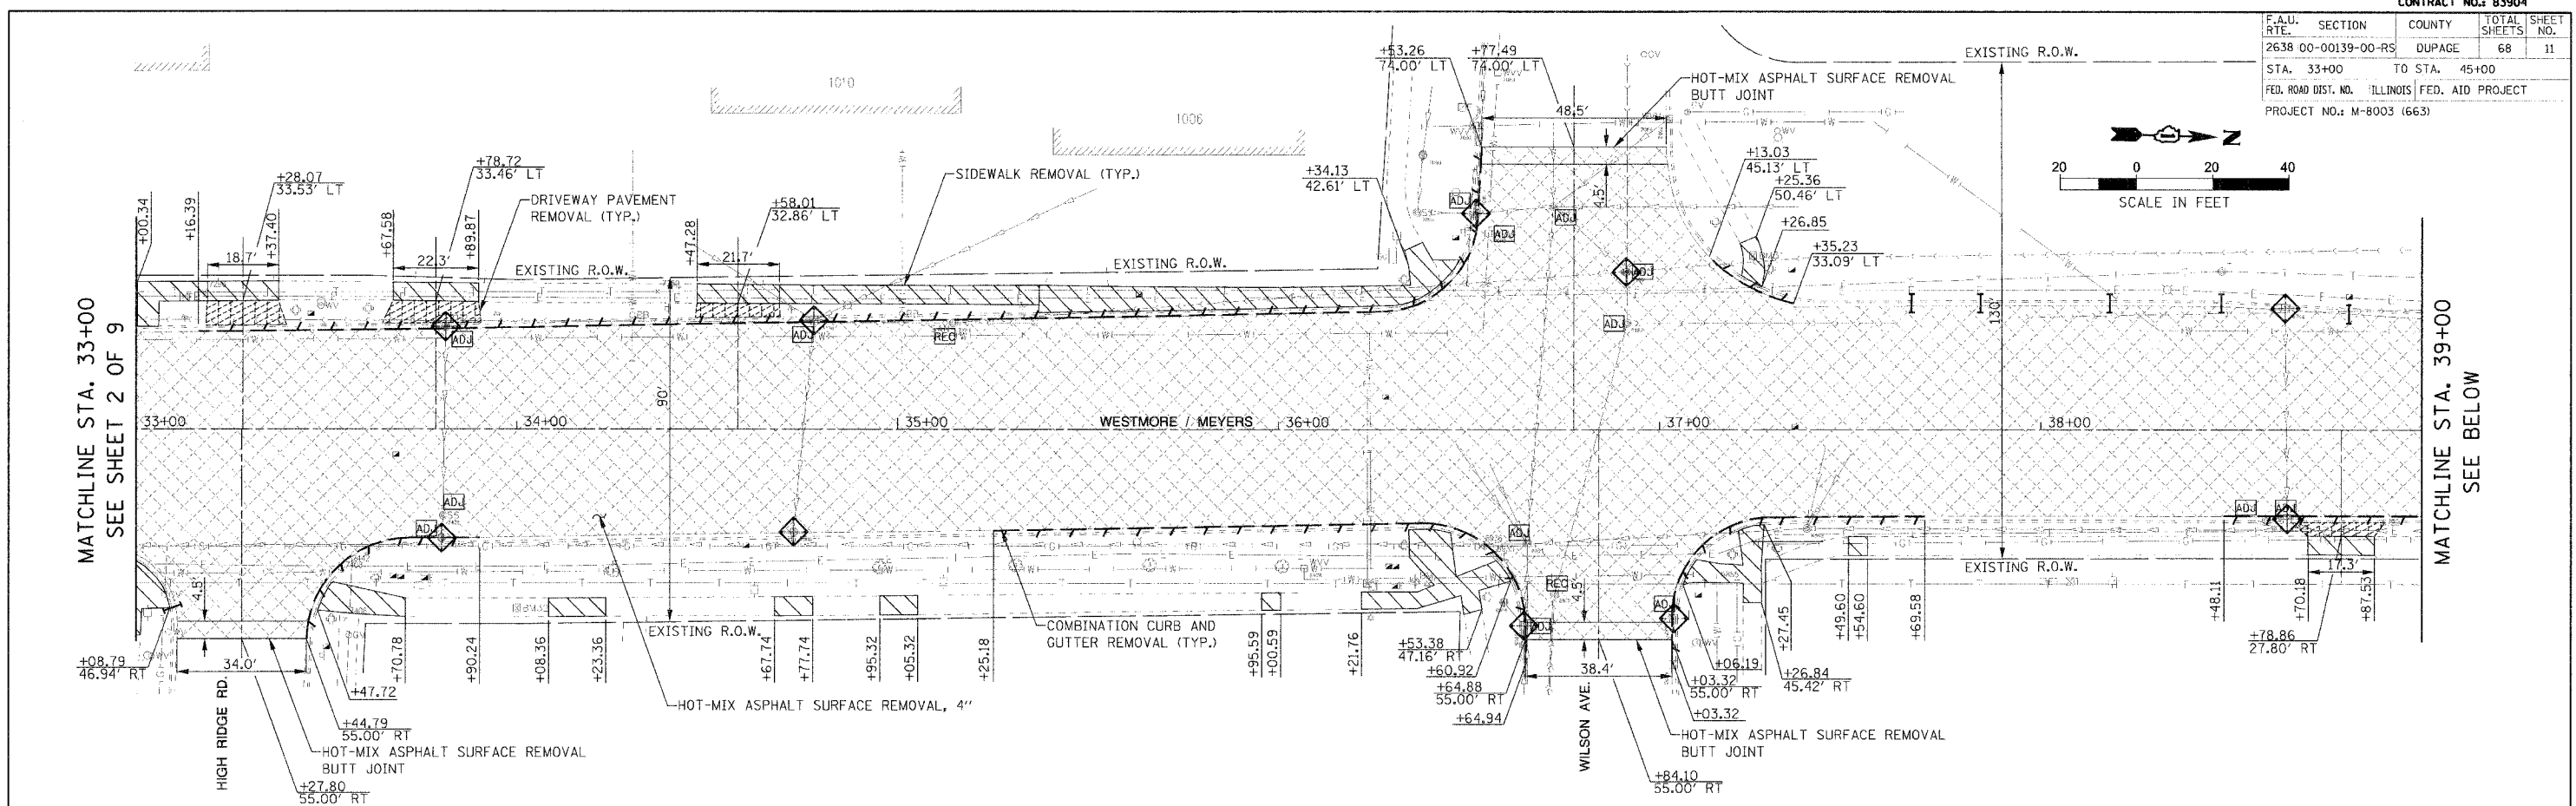


F.A.U. SECTION	COUNTY	TOTAL SHEETS	SHEET NO.
2638 00-00139-00-RS	DUPAGE	68	11
STA. 33+00	TO STA. 45+00		
FED. ROAD DIST. NO.	ILLINOIS	FED. AID PROJECT	
PROJECT NO.: M-8003 (663)			

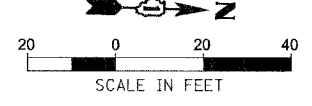

REVISIONS		ILLINOIS DEPARTMENT OF TRANSPORTATION
NAME	DATE	
		VILLAGE OF LOMBARD WESTMORE / MEYERS RESURFACING PROJECT REMOVAL PLAN SHEET 3 OF 9

SCALE: 1:20
 DATE: 01/31/07
 DRAWN BY: JRH
 CHECKED BY: JMT

PLOT DATE = 1/27/2007
 FILE NAME = \\Lombard\41489 Westmore Meyers Resurfacing\CD\Drawings\83.dgn