
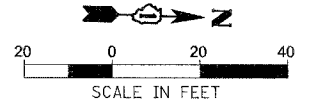
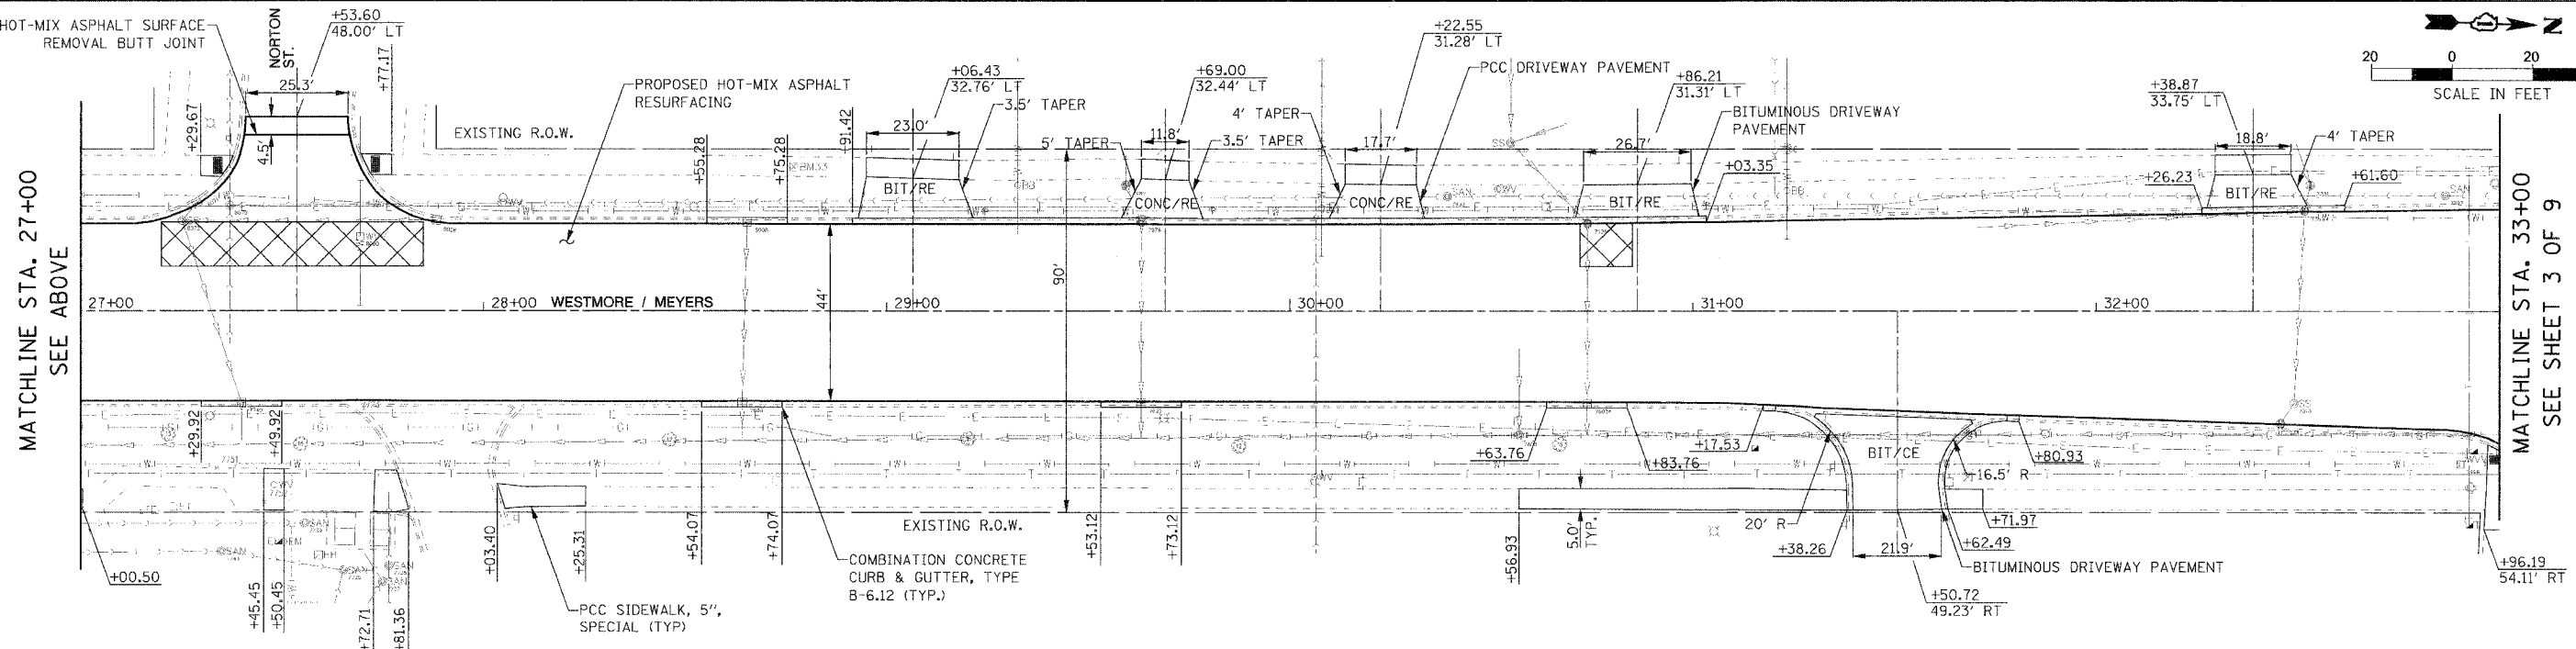
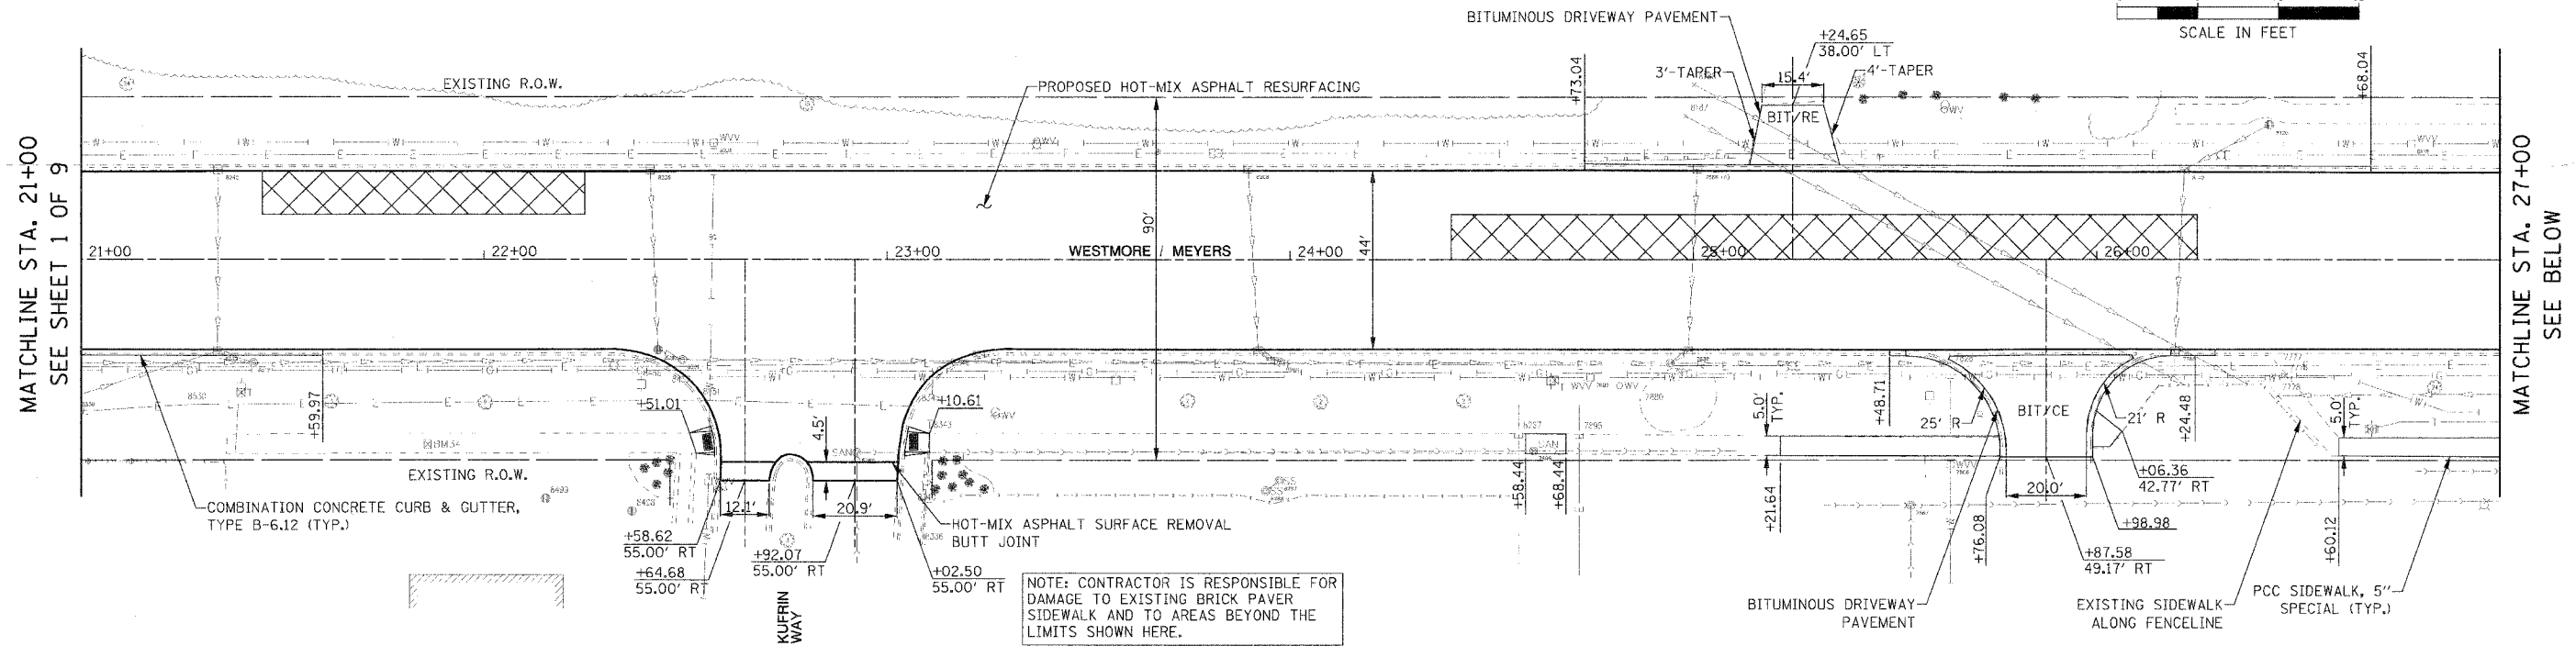


F.A.U. RTE.	SECTION	COUNTY	TOTAL SHEETS	SHEET NO.
2638	00-00139-00-RS	DUPAGE	68	19
STA. 21+00	TO STA. 33+00			
FED. ROAD DIST. NO.	ILLINOIS FED. AID PROJECT			
PROJECT NO.: M-8003 (663)				

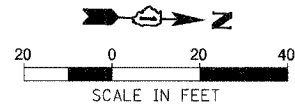

REVISIONS		ILLINOIS DEPARTMENT OF TRANSPORTATION
NAME	DATE	
		VILLAGE OF LOMBARD WESTMORE / MEYERS RESURFACING PROJECT PROPOSED PLAN SHEET 2 OF 9
SCALE: 1:20		DRAWN BY: JMT CHECKED BY: JMT
DATE: 01/31/07		

PLT DATE = 1/27/2007
FILE NAME = s:\Lombard\41485\Westmore Meyers Resurfacing\CAD\ppsh\p2.dgn