
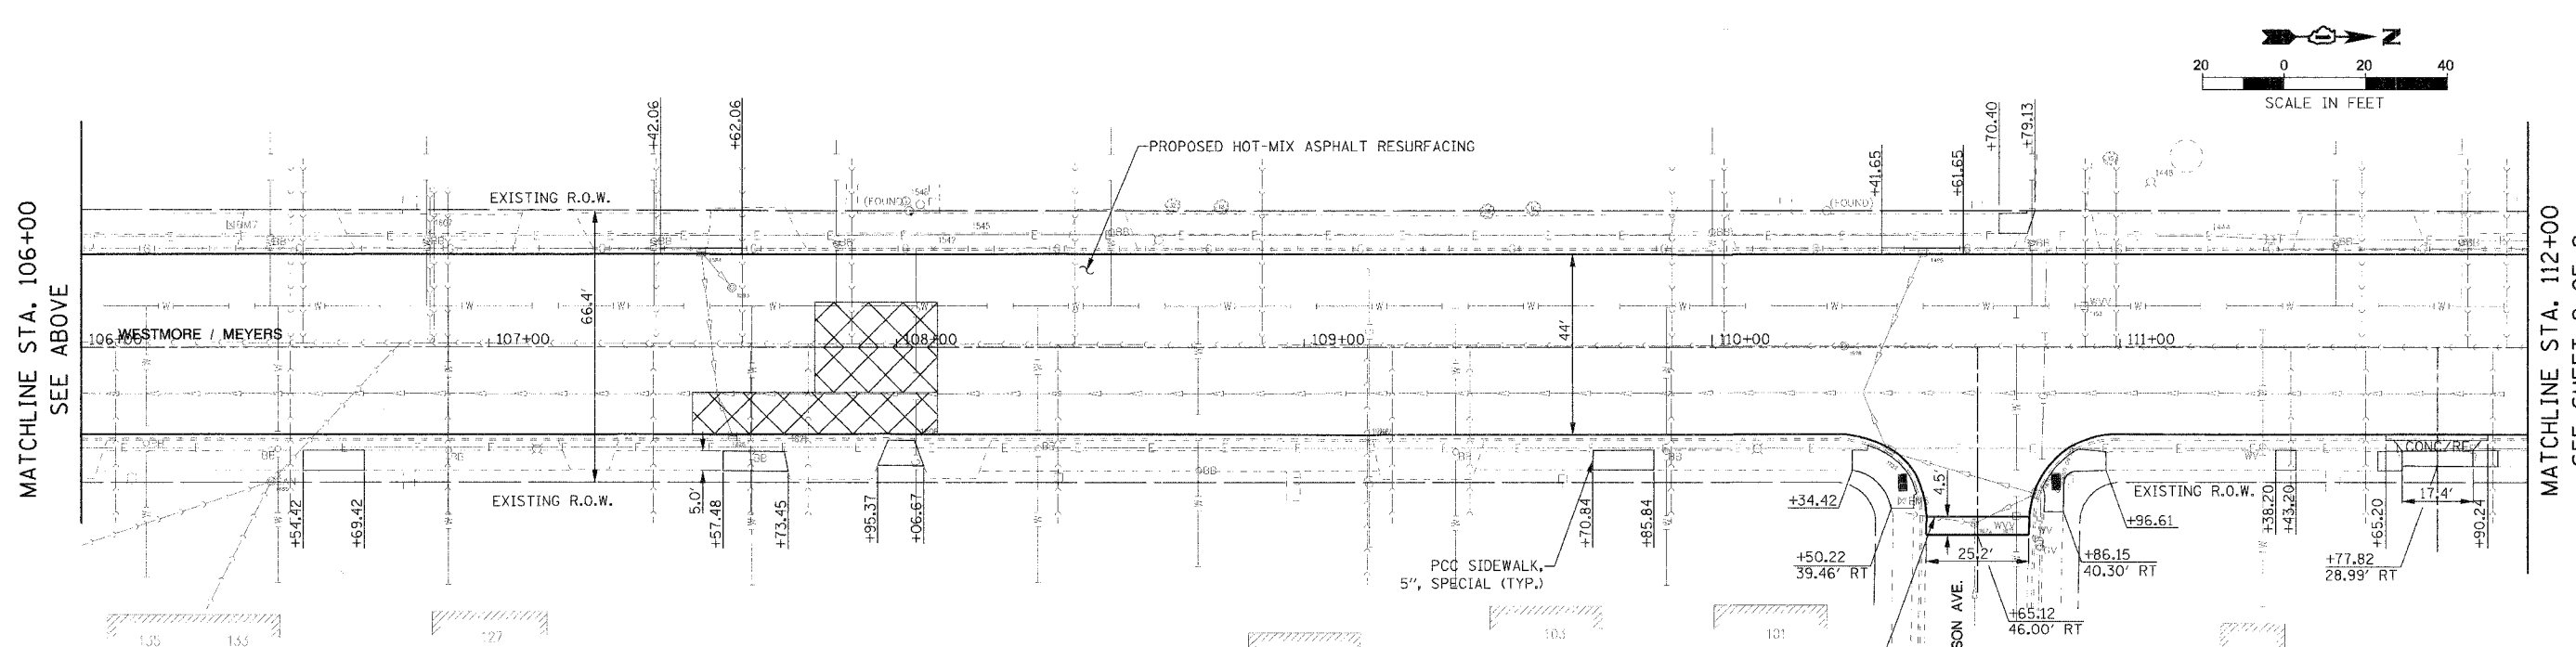


F.A.U. RTE.	SECTION	COUNTY	TOTAL SHEETS	SHEET NO.
2638	00-00139-00-RS	DUPAGE	68	25
STA. 100+00 TO STA. 112+00				
FED. ROAD DIST. NO.		ILLINOIS FED. AID PROJECT		
PROJECT NO.: M-8003 (663)				

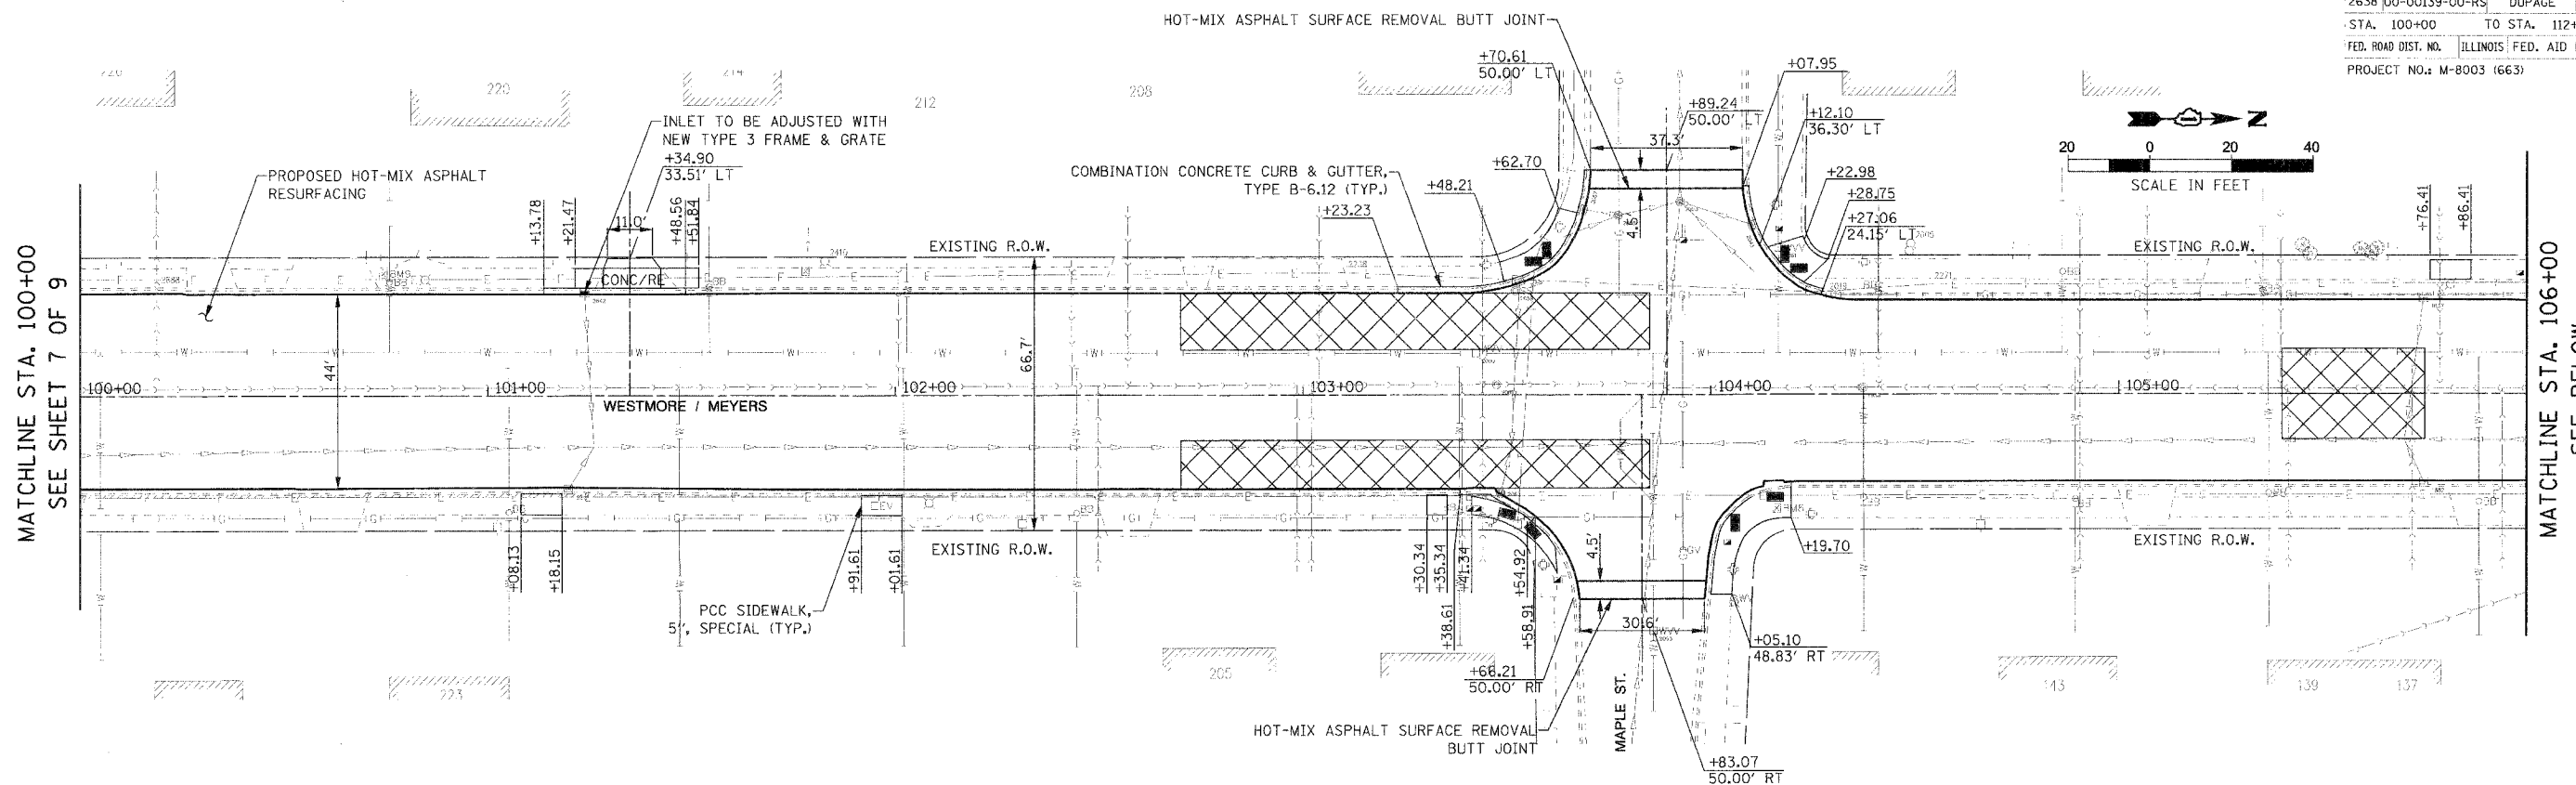

REVISIONS		ILLINOIS DEPARTMENT OF TRANSPORTATION
NAME	DATE	
		VILLAGE OF LOMBARD WESTMORE / MEYERS RESURFACING PROJECT PROPOSED PLAN SHEET 8 OF 9

SCALE: 1:20
DATE: 01/31/07

DRAWN BY: JMT
CHECKED BY: JMT

PLOT DATE = 1/27/2007
FILE NAME = \\Lombard\1483 Westmore Meyers Resurfacing\CAD\upsh88.dgn