

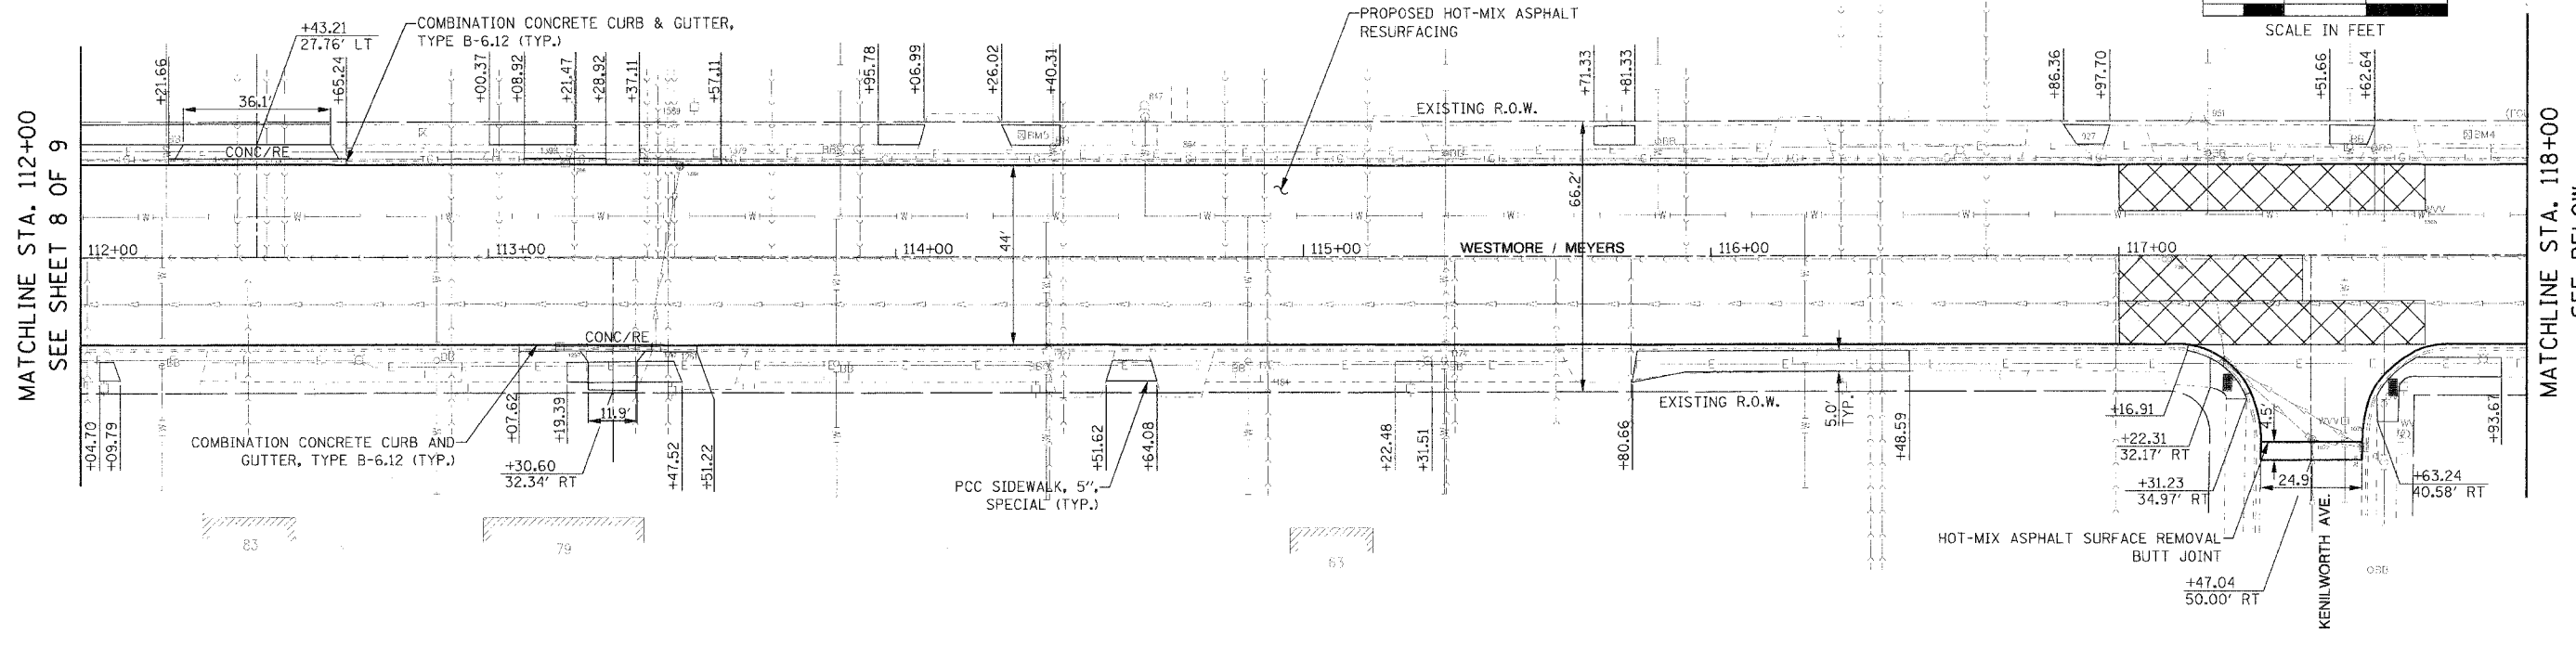


F.A.I.L. SECTION	COUNTY	TOTAL SHEETS	SHEET NO.
2638 00-00139-00-RS	DUPAGE	68	26
STA. 112+00	TO STA. 124+00		
FED. ROAD DIST. NO.	ILLINOIS FED. AID PROJECT		
PROJECT NO.: M-8003 (663)			

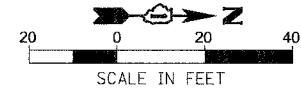


MATCHLINE STA. 112+00
SEE SHEET 8 OF 9

MATCHLINE STA. 118+00
SEE BELOW

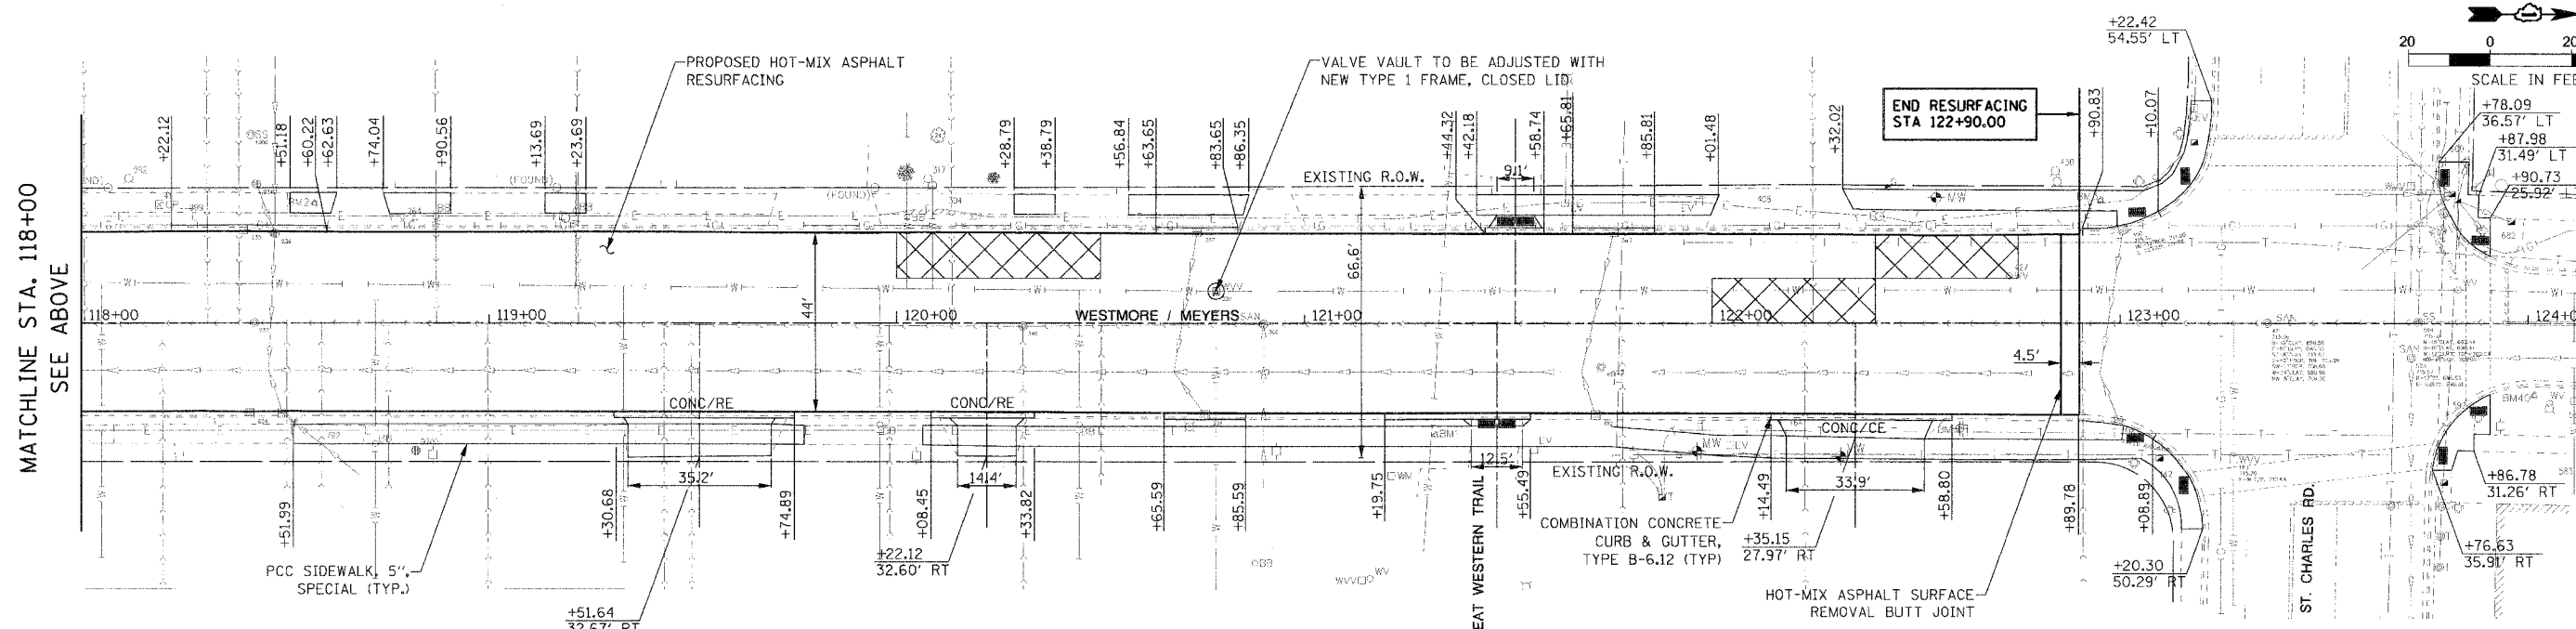

MATCHLINE STA. 118+00
SEE ABOVE

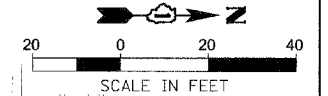

REVISIONS		ILLINOIS DEPARTMENT OF TRANSPORTATION
NAME	DATE	
		VILLAGE OF LOMBARD WESTMORE / MEYERS RESURFACING PROJECT PROPOSED PLAN SHEET 9 OF 9

SCALE: 1:20
DATE: 01/31/07

DRAWN BY: JMT
CHECKED BY: JMT