
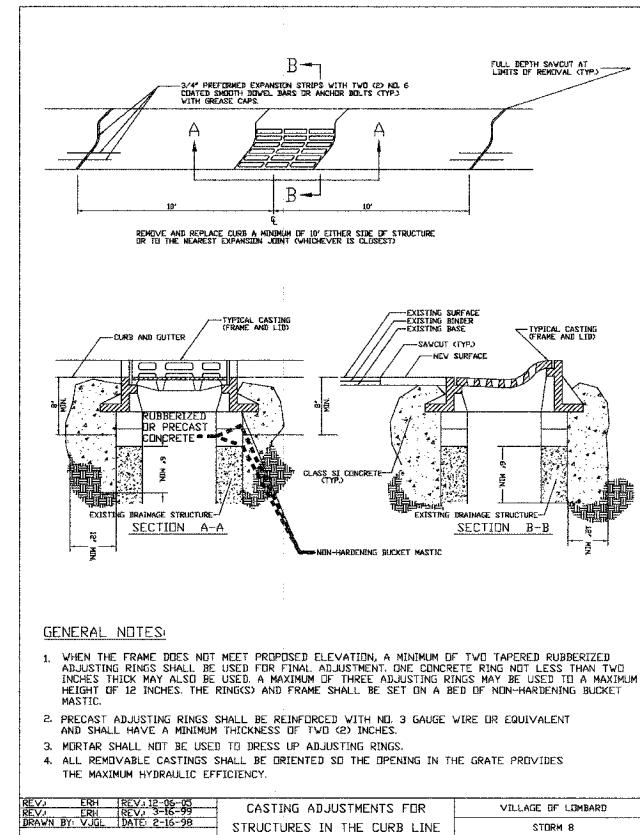
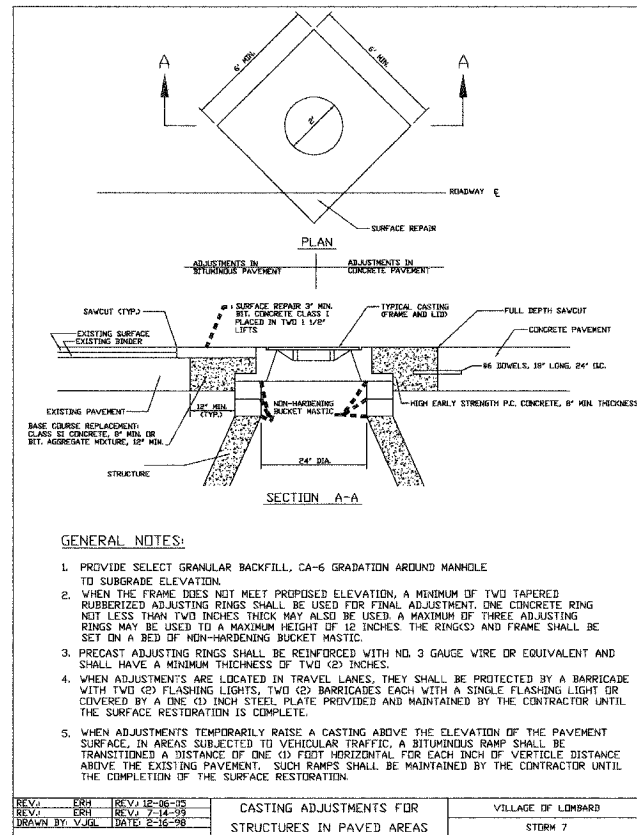


F.A.U. R.T.E.	SECTION	COUNTY	TOTAL SHEETS	SHEET NO.
2638	00-00139-00-RS	DUPAGE	68	38
STA.	TO STA.			
FED. ROAD DIST. NO.	ILLINOIS FED. AID PROJECT			
PROJECT NO.: M-8003 (663)				

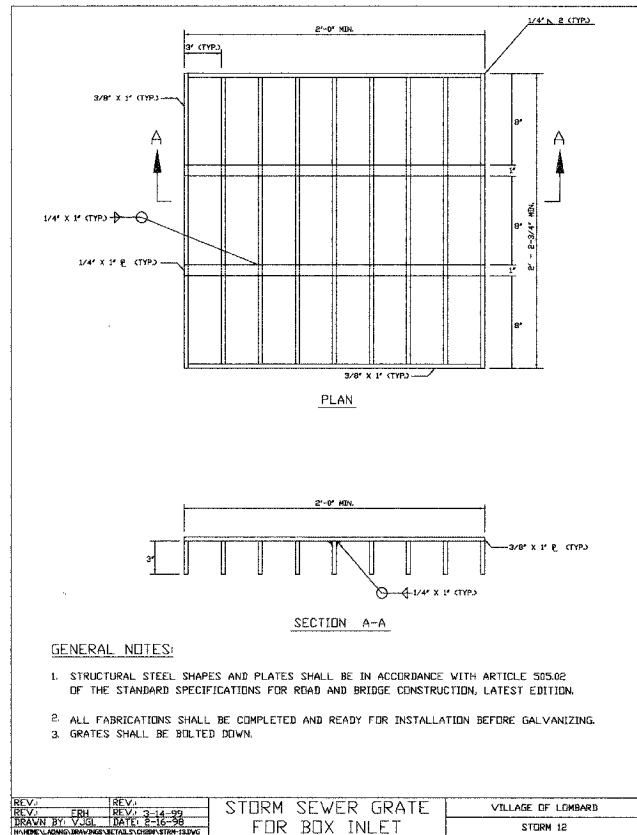

REVISIONS		ILLINOIS DEPARTMENT OF TRANSPORTATION
NAME	DATE	
		<b>VILLAGE OF LOMBARD</b> <b>WESTMORE /MEYERS RESURFACING PROJECT</b>  <b>CONSTRUCTION DETAILS</b> <b>SHEET 2 OF 2</b>  SCALE: NTS DATE: 01/31/07 DRAWN BY: JMT CHECKED BY: JMT