



F.A.U. NO.	SECTION	COUNTY	TOTAL SHEETS	SHEET NO.
2638	00-00139-00-RS	DUPAGE	68	41
STA.	TO STA.			
FED. ROAD DIST. NO.	ILLINOIS	FED. AID PROJECT		
PROJECT NO.: M-8003 (663)				

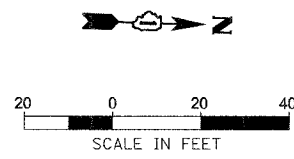

MATCH LINE - SEE BELOW FOR CONTINUATION

THE TRAFFIC SIGNAL CONTROL EQUIPMENT FOR THIS PROJECT SHALL BE "ECONOLITE" BRAND TO MATCH THE EXISTING SYSTEM.

REPLACE ALL DETECTOR LOOPS THAT ARE DAMAGED BY CONSTRUCTION WORK. UNDAMAGED LOOPS SHALL REMAIN IN SERVICE. DETECTOR LOOP WIRING SHALL BE CONTINUOUS TO THE HANDHOLE. SPLICES ARE ONLY PERMITTED IN THE HANDHOLE BETWEEN THE DETECTOR LOOP AND THE EXISTING LEAD-IN CABLES

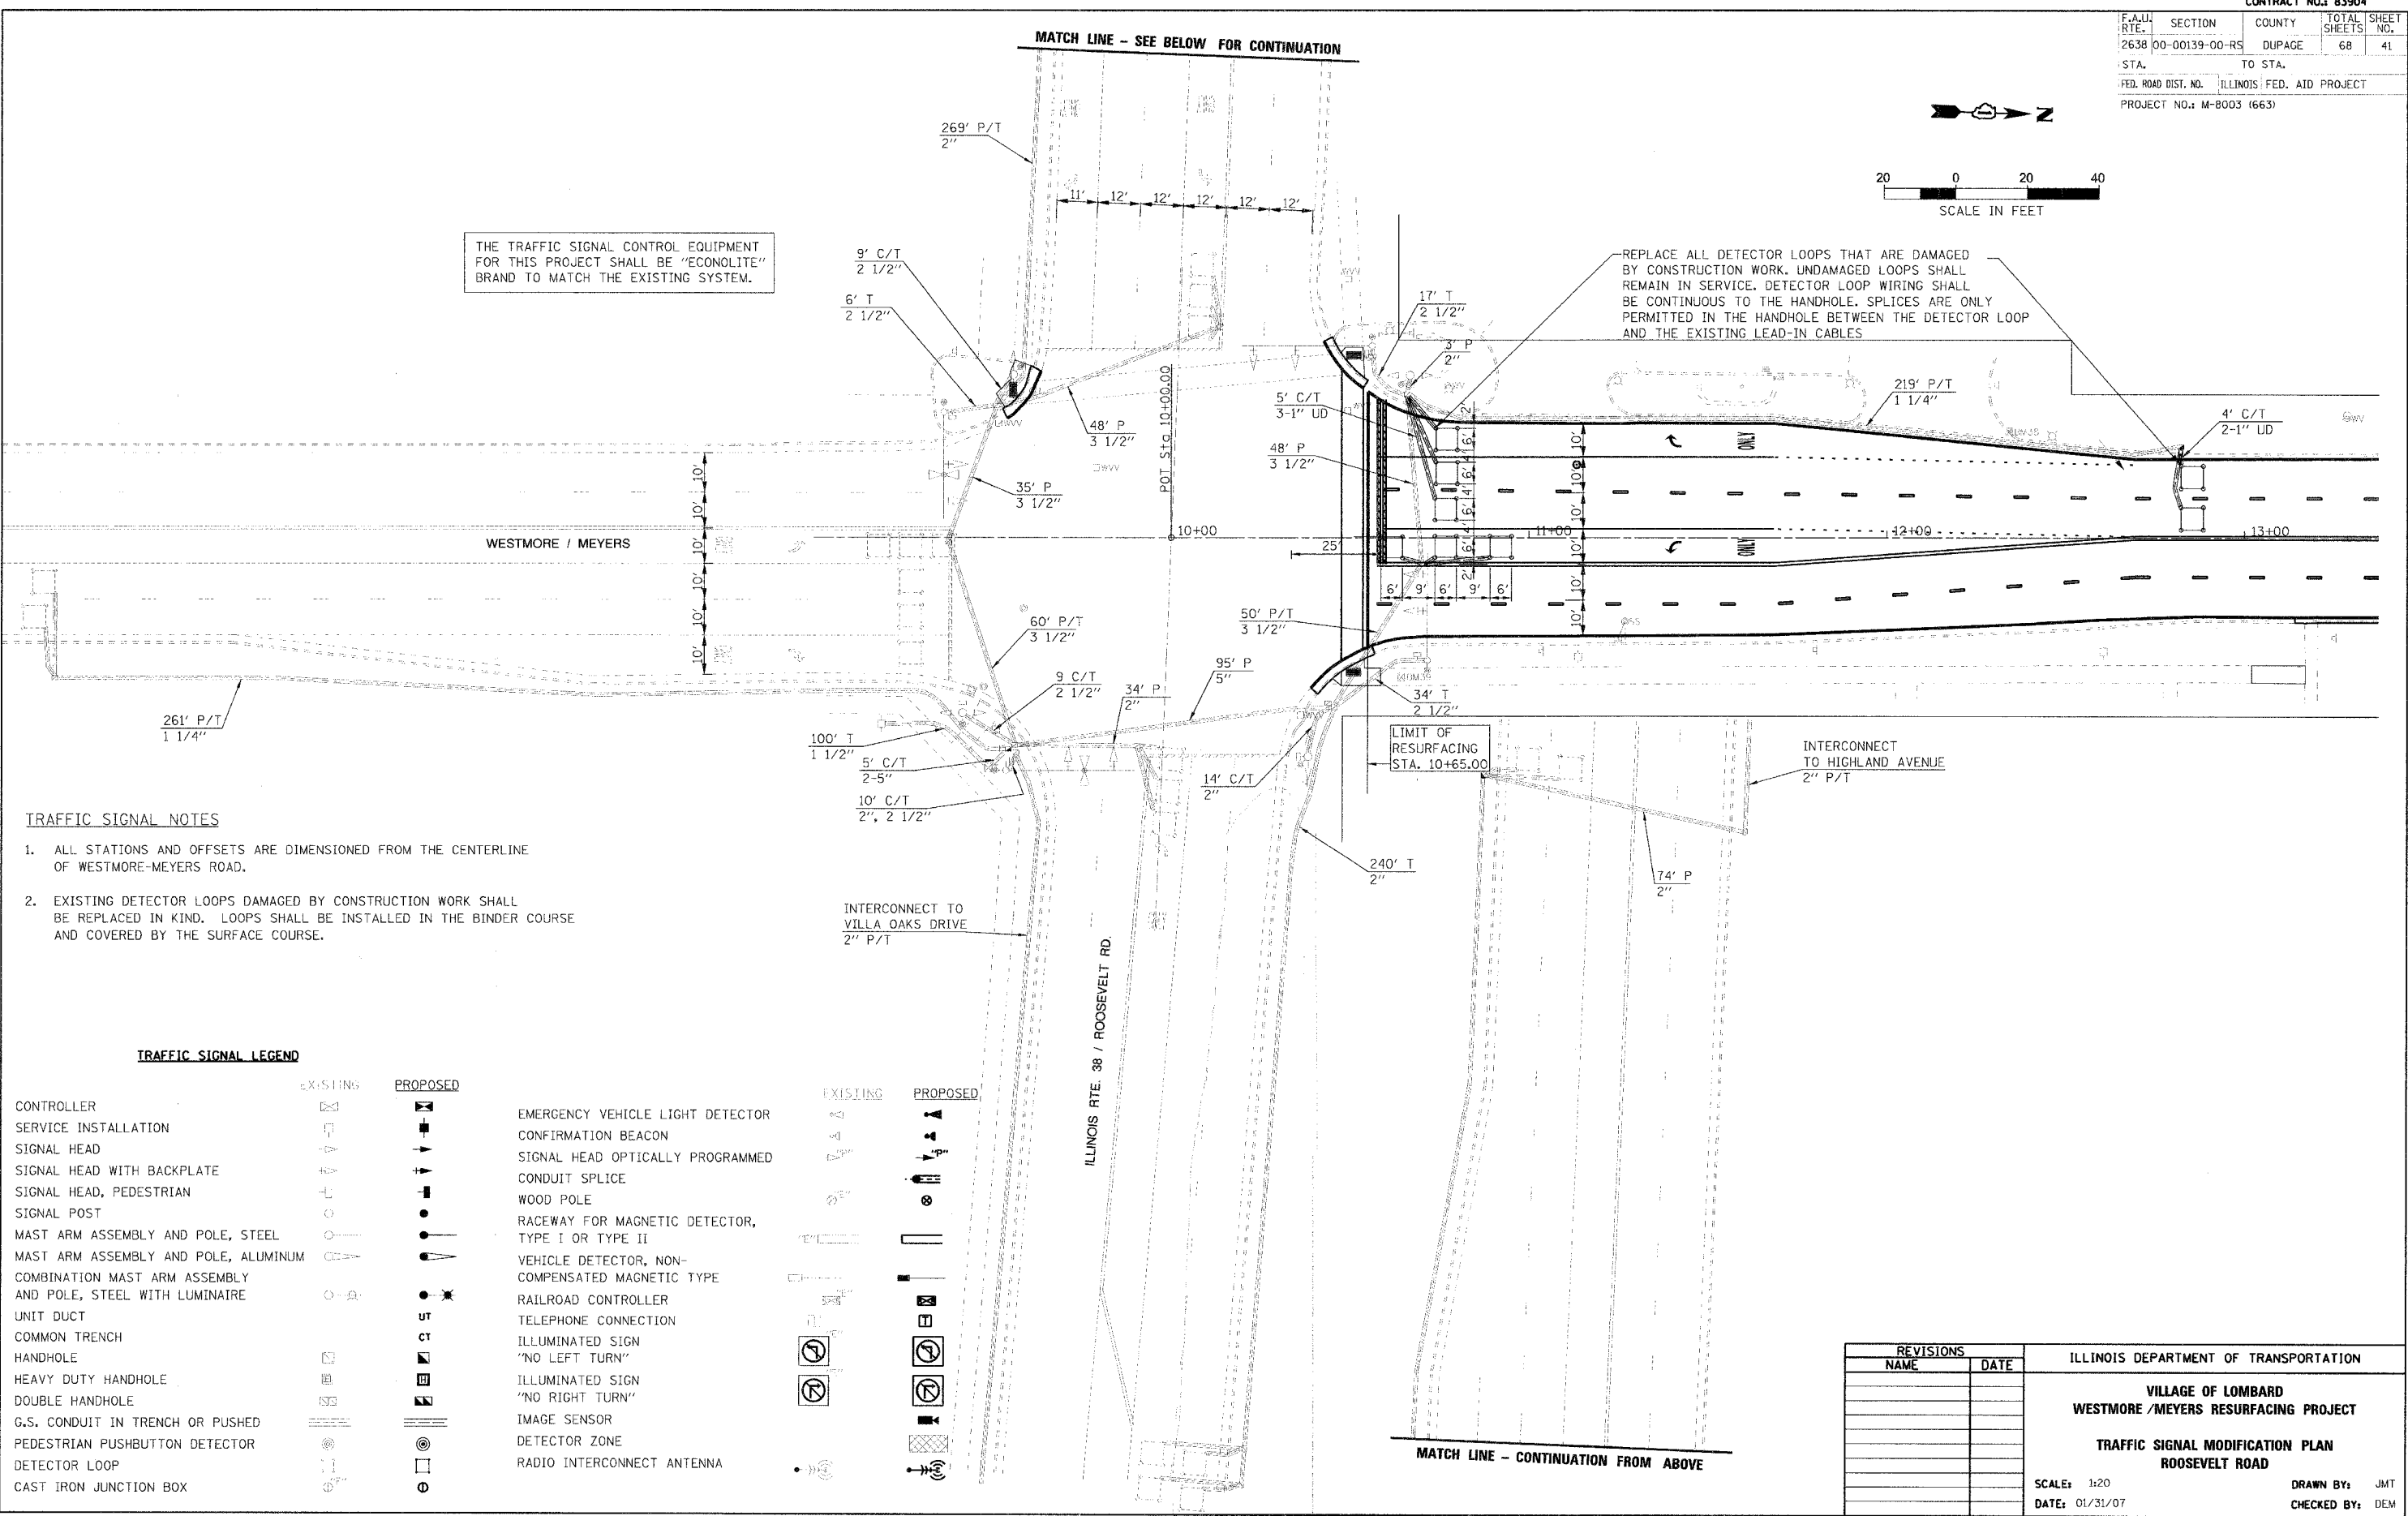

TRAFFIC SIGNAL NOTES

1. ALL STATIONS AND OFFSETS ARE DIMENSIONED FROM THE CENTERLINE OF WESTMORE-MEYERS ROAD.
2. EXISTING DETECTOR LOOPS DAMAGED BY CONSTRUCTION WORK SHALL BE REPLACED IN KIND. LOOPS SHALL BE INSTALLED IN THE BINDER COURSE AND COVERED BY THE SURFACE COURSE.

TRAFFIC SIGNAL LEGEND

EXISTING		PROPOSED	
CONTROLLER		EMERGENCY VEHICLE LIGHT DETECTOR	
SERVICE INSTALLATION		CONFIRMATION BEACON	
SIGNAL HEAD		SIGNAL HEAD OPTICALLY PROGRAMMED	
SIGNAL HEAD WITH BACKPLATE		CONDUIT SPLICE	
SIGNAL HEAD, PEDESTRIAN		WOOD POLE	
SIGNAL POST		RACEWAY FOR MAGNETIC DETECTOR, TYPE I OR TYPE II	
MAST ARM ASSEMBLY AND POLE, STEEL		VEHICLE DETECTOR, NON-COMPENSATED MAGNETIC TYPE	
MAST ARM ASSEMBLY AND POLE, ALUMINUM		RAILROAD CONTROLLER	
COMBINATION MAST ARM ASSEMBLY AND POLE, STEEL WITH LUMINAIRE		TELEPHONE CONNECTION	
UNIT DUCT		ILLUMINATED SIGN "NO LEFT TURN"	
COMMON TRENCH		ILLUMINATED SIGN "NO RIGHT TURN"	
HANDHOLE		IMAGE SENSOR	
HEAVY DUTY HANDHOLE		DETECTOR ZONE	
DOUBLE HANDHOLE		RADIO INTERCONNECT ANTENNA	
G.S. CONDUIT IN TRENCH OR PUSHED			
PEDESTRIAN PUSHBUTTON DETECTOR			
DETECTOR LOOP			
CAST IRON JUNCTION BOX			

REVISIONS		ILLINOIS DEPARTMENT OF TRANSPORTATION
NAME	DATE	
		VILLAGE OF LOMBARD WESTMORE /MEYERS RESURFACING PROJECT TRAFFIC SIGNAL MODIFICATION PLAN ROOSEVELT ROAD
SCALE: 1:20		DRAWN BY: JMT
DATE: 01/31/07		CHECKED BY: DEM

PLOT DATE = 1/27/2007
 FILE NAME = s:\Lombard\41895 Westmore Meyers Resurfacing\CAD\Tsp\tsd.txd

MATCH LINE - CONTINUATION FROM ABOVE