


ORIGINAL SURVEYED BY DATE
 PLOTTED SURVEY PLOTTED BY
 NOTE DOWN AREAS CHECKED AREAS CHECKED
 NO. NO.

ORIGINAL SURVEYED BY DATE
 PLOTTED SURVEY PLOTTED BY
 NOTE DOWN AREAS CHECKED AREAS CHECKED
 NO. NO.

PLOT DATE = 04/15/11
 FILE NAME = 11121D05.dwg
 PLOT SCALE = 1"=40'
 USER NAME = JUSER

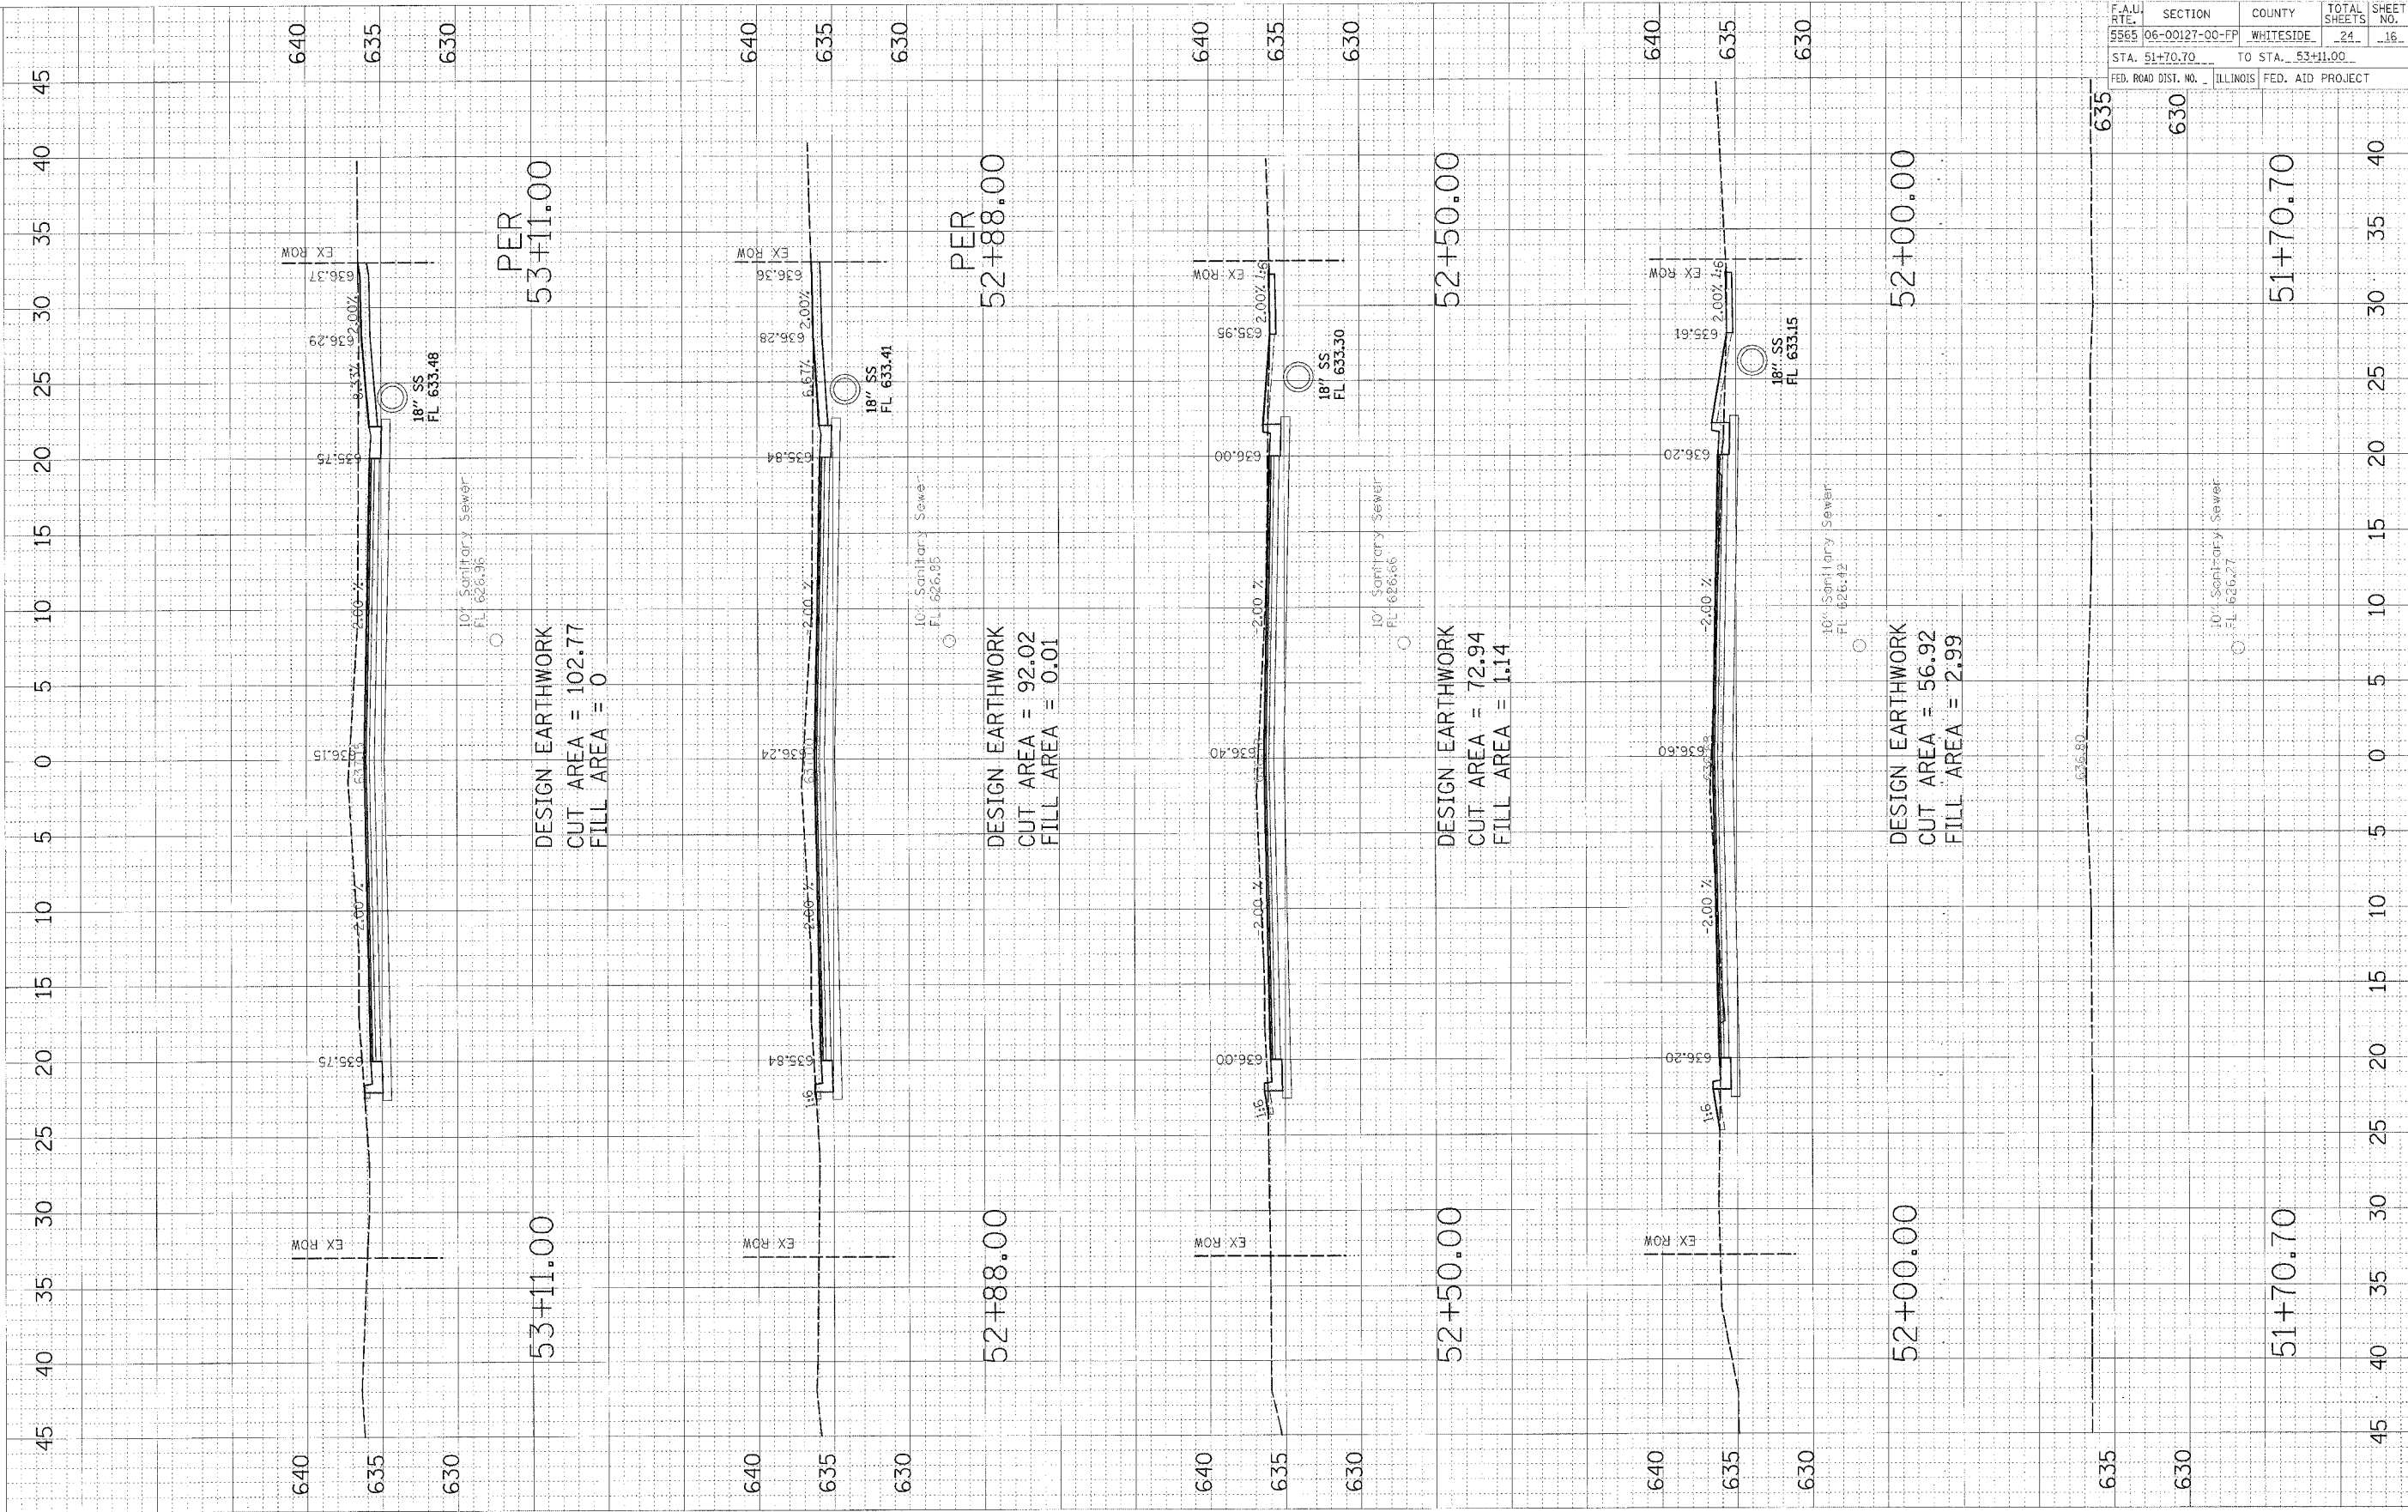

CONTRACT NO. 85404				
F.A.U. RTE.	SECTION	COUNTY	TOTAL SHEETS	SHEET NO.
5565	06-00127-00-FP	WHITESIDE	24	16
STA. 51+70.70		TO STA. 53+11.00		
FED. ROAD DIST. NO. ILLINOIS FED. AID PROJECT				

