


ORIGINAL SERVICE SURVEY
 DATE: _____
 BY: _____
 SURVEYED: _____
 PLOTTED: _____
 DATE: _____
 BY: _____
 FINAL SURVEY
 DATE: _____
 BY: _____
 SURVEYED: _____
 PLOTTED: _____
 DATE: _____
 BY: _____

PLOT DATE = BATES
 FILE NAME = BPL
 PLOT SCALE = SCALES
 USER NAME = BUSER

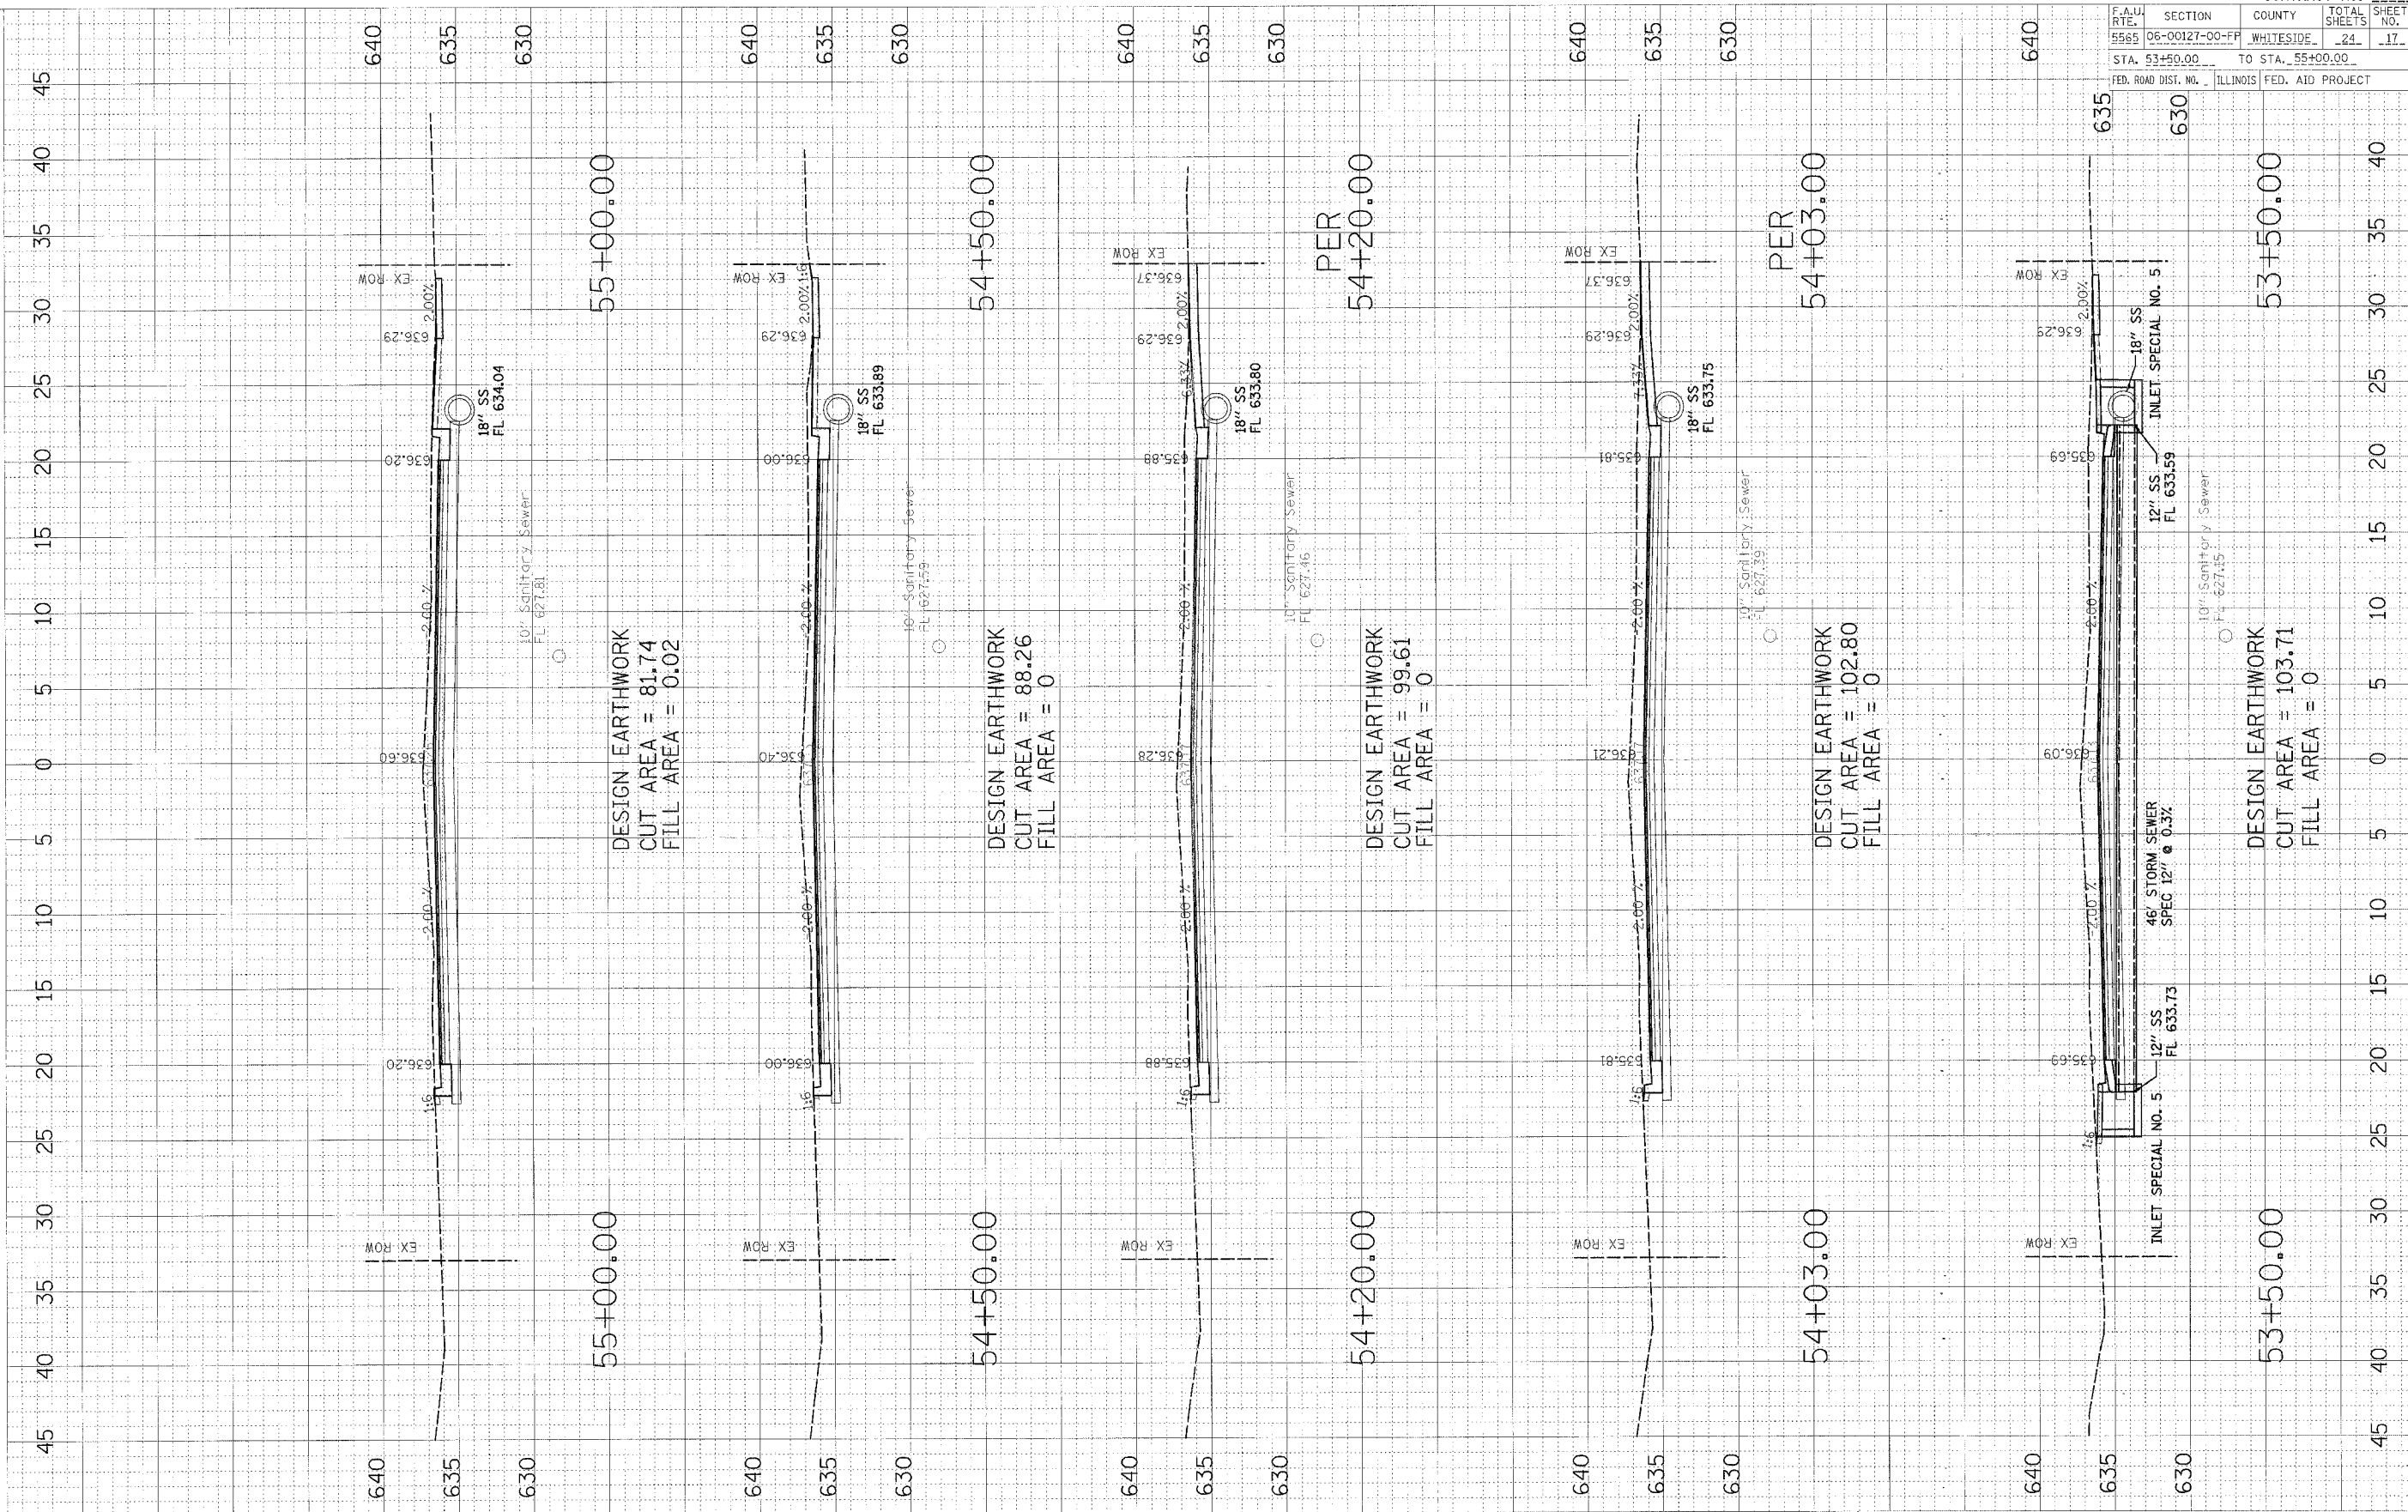

F.A.U. RTE.		SECTION	COUNTY	TOTAL SHEETS	SHEET NO.
5565		06-00127-00-FP	WHITESIDE	24	17
STA. 53+50.00		TO STA. 55+00.00			
FED. ROAD DIST. NO.		ILLINOIS FED. AID PROJECT			

CONTRACT NO. 85404