

GENERAL NOTES

- CONTRACTORS BIDDING THIS PROJECT SHALL VISIT THE SITE BEFORE BIDDING.
- THE CONTRACTOR SHALL FIELD VERIFY ALL DIMENSIONS AND EXISTING CONDITIONS PRIOR TO CONSTRUCTION AND NOTIFY THE ENGINEER OF ANY DISCREPANCY IMMEDIATELY.
- THE CONTRACTOR SHALL BE RESPONSIBLE FOR REPAIRS TO ANY UTILITY LINES AND EXISTING IMPROVEMENTS TO REMAIN THAT ARE DAMAGED AS A RESULT OF THE WORK.
- ALL SECTIONS, DETAILS, AND NOTES SHOWN ON THE DRAWINGS ARE INTENDED TO BE TYPICAL AND SHALL APPLY TO SIMILAR SITUATIONS ELSEWHERE, UNLESS OTHERWISE SHOWN.
- THE CONTRACTOR IS RESPONSIBLE FOR OBTAINING ALL NECESSARY PERMITS.
- ALL ELEVATIONS, STATIONS, AND OFFSETS SHOWN ON THE PLANS SHALL BE FIELD VERIFIED BY THE CONTRACTOR PRIOR TO CONSTRUCTION.
- ALL PAVEMENT TO BE REMOVED SHALL BE SAW CUT FULL DEPTH AT THE LIMITS OF REMOVAL. PAYMENT FOR THE SAW CUT SHALL BE INCLUDED IN THE COST OF THE ITEM BEING REMOVED.
- ALL WARNING SIGNS FOR TRAFFIC CONTROL AND PROTECTION SHALL BE 48-IN. SIZE AND FLOURESCENT ORANGE.

UTILITY CONTACTS


UTILITY NAME	TYPE	CONTACT	PHONE NUMBER
COMMONWEALTH EDISON CO. 123 ENERGY AVENUE ROCKFORD, ILLINOIS 61109	ELECTRICAL	DAVE SCHACHT	(815) 490-3261
INSIGHT COMMUNICATIONS 4450 KISHWAUKEE STREET ROCKFORD, ILLINOIS 61109	TV	MIKE OWENS	(815) 395-8977 (815) 395-7876 (CELL)
AT&T LONG DISTANCE NETWORK SERVICES 866 ROCK CREEK ROAD PLANO, ILLINOIS 60545	COMMUNICATIONS	CARL DONAHUE	(847) 420-9115
SBC 2404 8TH AVENUE ROCKFORD, ILLINOIS 61108	COMMUNICATIONS	FRANK ROSE	(815) 394-7276
NICOR GAS 4651 LINDEN ROAD ROCKFORD, ILLINOIS 61109	GAS	STAN JANUSZ	(815) 965-5416 EXT. 211

SUMMARY OF QUANTITIES
CONSTRUCTION TYPE CODE: X071-2A

CODE PAY ITEM NO.	ITEM	UNIT	TOTAL QUANTITY
* 20300300	CHANNEL EXCAVATION (SPECIAL)	CU. YD.	705
* 20700400	POROUS GRANULAR EMBANKMENT, SPECIAL	CU. YD.	42
28100807	STONE DUMPED RIPRAP, CLASS A4	TON	583
* 28200200	FILTER FABRIC	SQ. YD.	153
* XX000000	CHANNEL SURVEY	L. SUM	1
* 50104800	REMOVAL OF EXISTING CONCRETE DECK	L. SUM	1
50300255	CONCRETE SUPERSTRUCTURE	CU. YD.	1816
50300260	BRIDGE DECK GROOVING	SQ. YD.	690
50300300	PROTECTIVE COAT	SQ. YD.	735
50500405	FURNISHING AND ERECTING STURCTURAL STEEL	L. SUM	1
50500505	STUD SHEAR CONNECTORS	EACH	2850
* 50500715	JACK AND REMOVE EXISTING BEARINGS	EACH	10
50800205	REINFORCEMENT BARS, EPOXY COATED	POUND	50710
50901005	STEEL BRIDGE RAIL, TYPE SM	FOOT	418
51500100	NAME PLATES	EACH	1
* 51500200	RELOCATING NAME PLATES	EACH	1
52000110	PREFORMED JOINT STRIP SEAL	FOOT	64
52100010	ELASTOMERIC BEARING ASSEMBLY, TYPE I	EACH	5
52100020	ELASTOMERIC BEARING ASSEMBLY, TYPE II	EACH	5
52100520	ANCHOR BOLTS, 1"	EACH	20
* 63300115	REMOVAL AND REINSTALLATION OF EXISTING STEEL PLATE BEAM GUARDRAIL, SINGLE RAIL	FOOT	100
* 63300315	REMOVAL AND REINSTALLATION OF EXISTING TERMINAL SECTION, SINGLE RAIL	EACH	4
* 67000500	ENGINEER'S FIELD OFFICE, TYPE B	CAL. MO.	4
67100100	MOBILIZATION	L. SUM	1
* 70103700	TRAFFIC CONTROL COMPLETE	L. SUM	1
Δ 78000200	THERMOPLASTIC PAVEMENT MARKING - LINE 4"	FOOT	80
Δ 78001110	PAINT PAVEMENT MARKING - LINE 4"	FOOT	836
* X0323491	SLOPE WALL CRACK SEALING	FOOT	120
* X0656300	PAVEMENT REMOVAL AND REPLACEMENT	SQ. YD.	71
* XX002053	LANDSCAPE RESTORATION	L. SUM	1
* 20013798	CONSTRUCTION LAYOUT	L. SUM	1
* 20018905	DRILL AND GROUT BARS	EACH	140

* SEE SPECIAL PROVISIONS, HIGHWAY STANDARDS, GENERAL NOTES, AND/OR DETAILS IN PLANS
Δ SPECIALTY ITEM

BITUMINOUS PAVEMENT DESIGN		
LOCATIONS:	PERRYVILLE ROAD, WINNEBAGO CO., IL	
MIXTURE USE(S):	8" BINDER COURSE	2" SURFACE COURSE
PG:	PG58-28	PG58-28
DESIGN AIR VOIDS:	4% @ N50	4% @ N50
MIXTURE COMPOSITION: (GRADATION MIXTURE)	IL 19.0	IL 9.5 OR IL 12.5
FRICTION AGGREGATE:	N/A	MIXTURE E
MIXTURE WEIGHT:	112 LB/SQ YD/IN	112 LB/SQ YD/IN

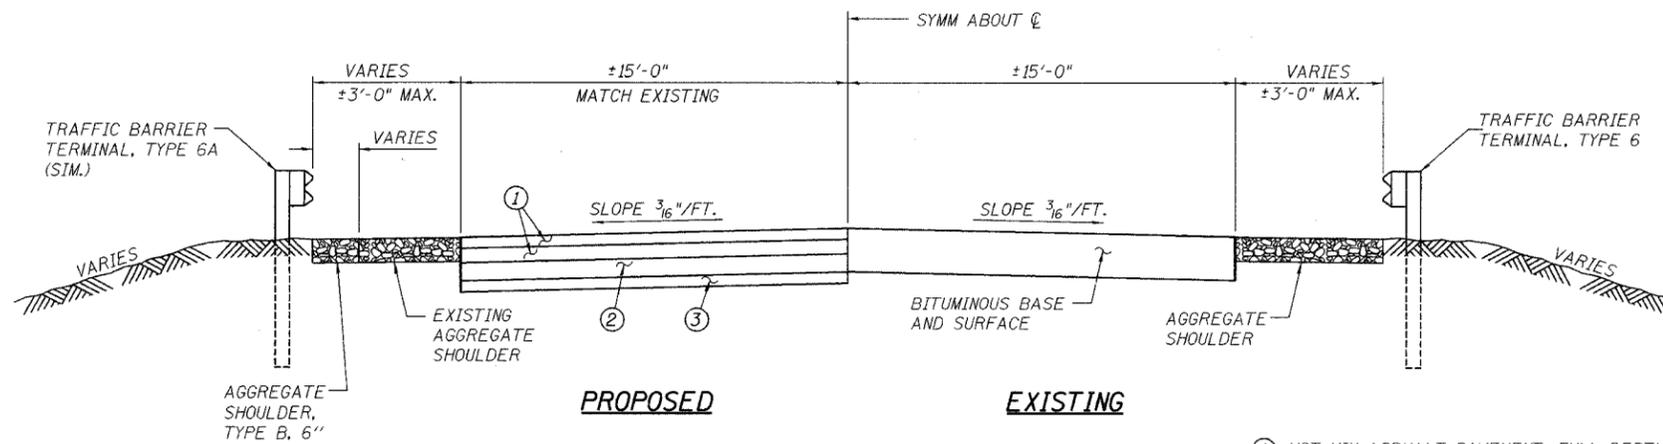

TYPICAL APPROACH ROADWAY SECTION

STA. 39+75.46 TO STA. 39+85.46
STA. 41+94.54 TO STA. 42+04.54

- HOT MIX ASPHALT PAVEMENT, FULL DEPTH, 10"
- SUB-BASE GRANULAR MATERIAL, TYPE A, 8"
- SUB-BASE GRANULAR MATERIAL, TYPE B, 4"

ROUTE NO.	SECTION	COUNTY	SHEET NO.	TOTAL SHEETS
F.A.U. 5148	*	WINNEBAGO	15	2
FED. ROAD DIST. NO. 7				
S.A.M.B. FED. AID PROJECT BHM-5099(67)				

85405

40346 PM 12/23/07
 01/31/07, 04/03 PM
 1/06 10:50:00 AM
 S:\02-Notes\Quantities-V.B.dgn
 LAYOUT
 DRAWN
 REVIEWED

Corporate License Number 184-001-084

GENERAL NOTES & QUANTITIES

**PERRYVILLE ROAD BRIDGE
OVER NORTH BRANCH KISHWAUKEE RIVER
F.A.U. ROUTE 5148
SECTION 06-00387-00-BR
WINNEBAGO COUNTY
STRUCTURE NUMBER 101-3063
STATION 40+90**

© Copyright Hanson Professional Services Inc. 2007

HANSON

JOB NO. 06R1568
DATE 2/1/07