



F.A. RTE.	SECTION	COUNTY	TOTAL SHEETS	SHEET NO.
MS 6600	05-00012-00-FP	HENRY	75	11
STA.		TO STA.		
FED. ROAD DIST. NO.	ILLINOIS	FED. AID PROJECT		

EXISTING TYPICAL SECTIONS

PROSPECT STREET
 STA. 10+16.37 TO 12+54.37 (RT)
 STA. 10+16.37 TO 13+13.73 (LT)

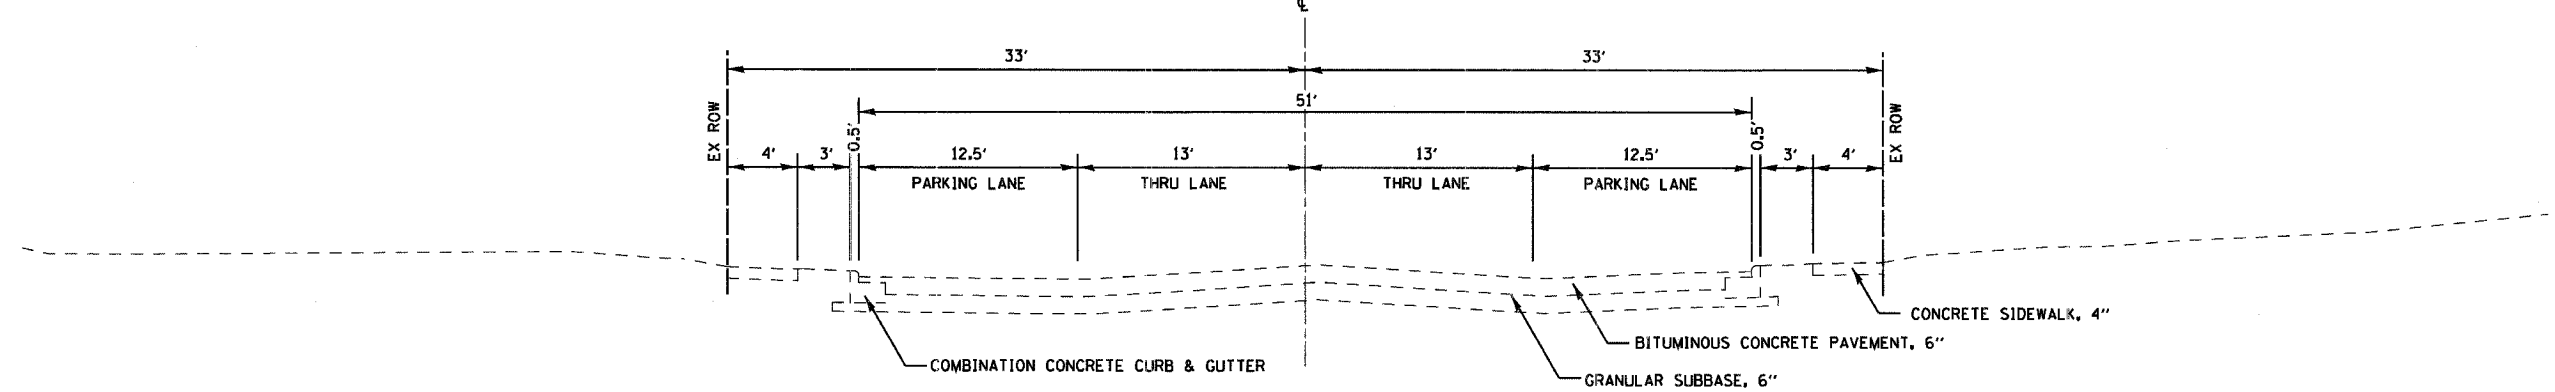

PROSPECT STREET
 STA. 12+54.37 (RT) TO 14+12.19
 STA. 13+13.73 (LT) TO 14+12.19

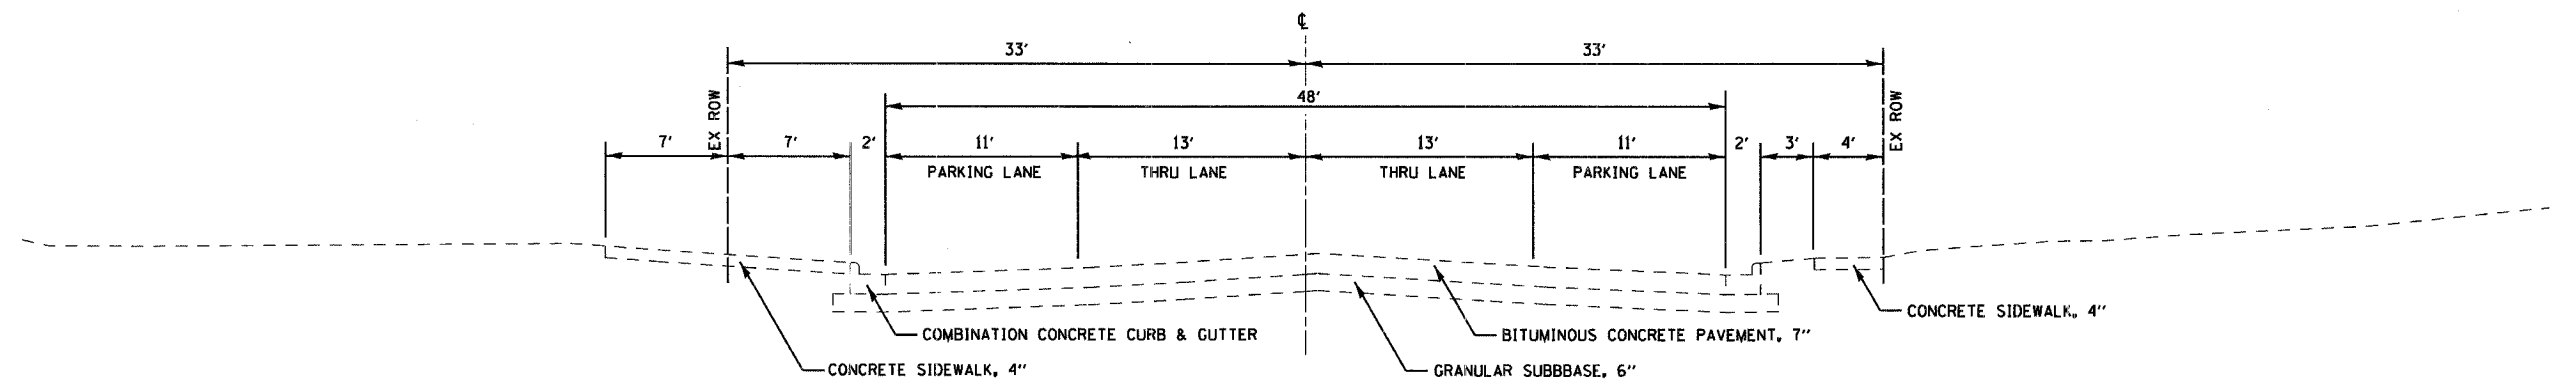

PLOT DATE * DATE *
 PLOT SCALE * SCALE *
 USER NAME * USER *

REVISIONS	
NAME	DATE

ILLINOIS DEPARTMENT OF TRANSPORTATION

EXISTING TYPICAL SECTIONS

SCALE: VERT. DATE
 HORIZ.

DRAWN BY
 CHECKED BY