


CONTRACT NO. 85406				
F.A. RTE.	SECTION	COUNTY	TOTAL SHEETS	SHEET NO.
MS 6600	05-00012-00-FP	HENRY	75	14
STA.		TO STA.		
FED. ROAD DIST. NO.		ILLINOIS FED. AID PROJECT		

PROPOSED TYPICAL SECTIONS

PROSPECT STREET
 STA. 22+81.00 (RT) TO 23+83.14
 STA. 23+68.00 (LT) TO 23+83.14

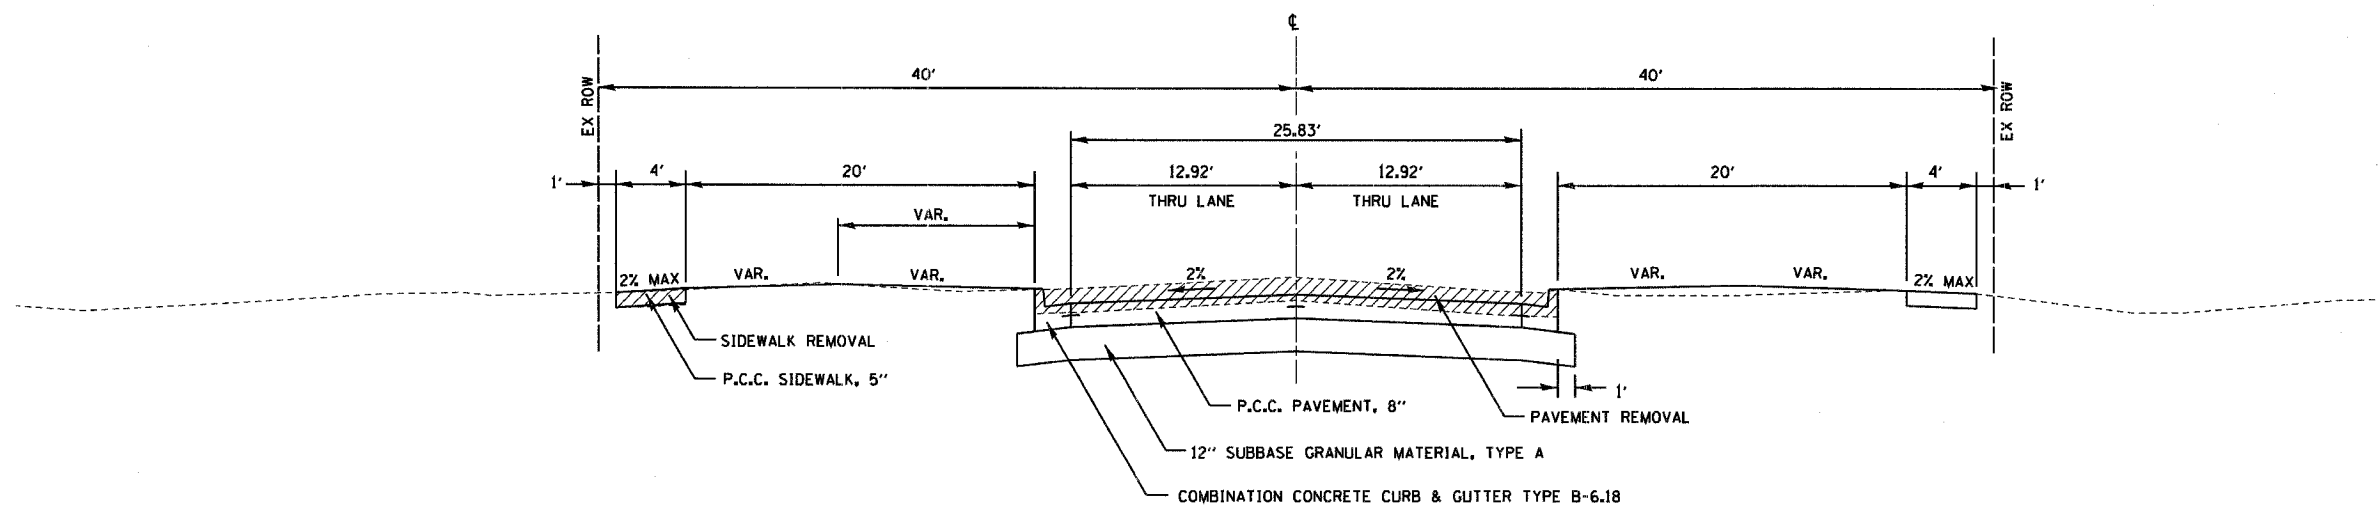

PLOT DATE * * * DATES
 FILE NAME * * * FILES
 PLOT SCALE * * * SCALES
 USER NAME * * * USERS

REVISIONS	
NAME	DATE

ILLINOIS DEPARTMENT OF TRANSPORTATION

PROPOSED TYPICAL SECTIONS

SCALE: VERT.
 DATE: HORIZ.

DRAWN BY
 CHECKED BY