



F.A. RYE.	SECTION	COUNTY	TOTAL SHEETS	SHEET NO.
MS 6600	05-00012-00-FP	HENRY	75	27
STA. 21+00		TO STA. 28+33.47		
FED. ROAD DIST. NO.	ILLINOIS	FED. AID PROJECT		

TRAFFIC CONTROL PLANS

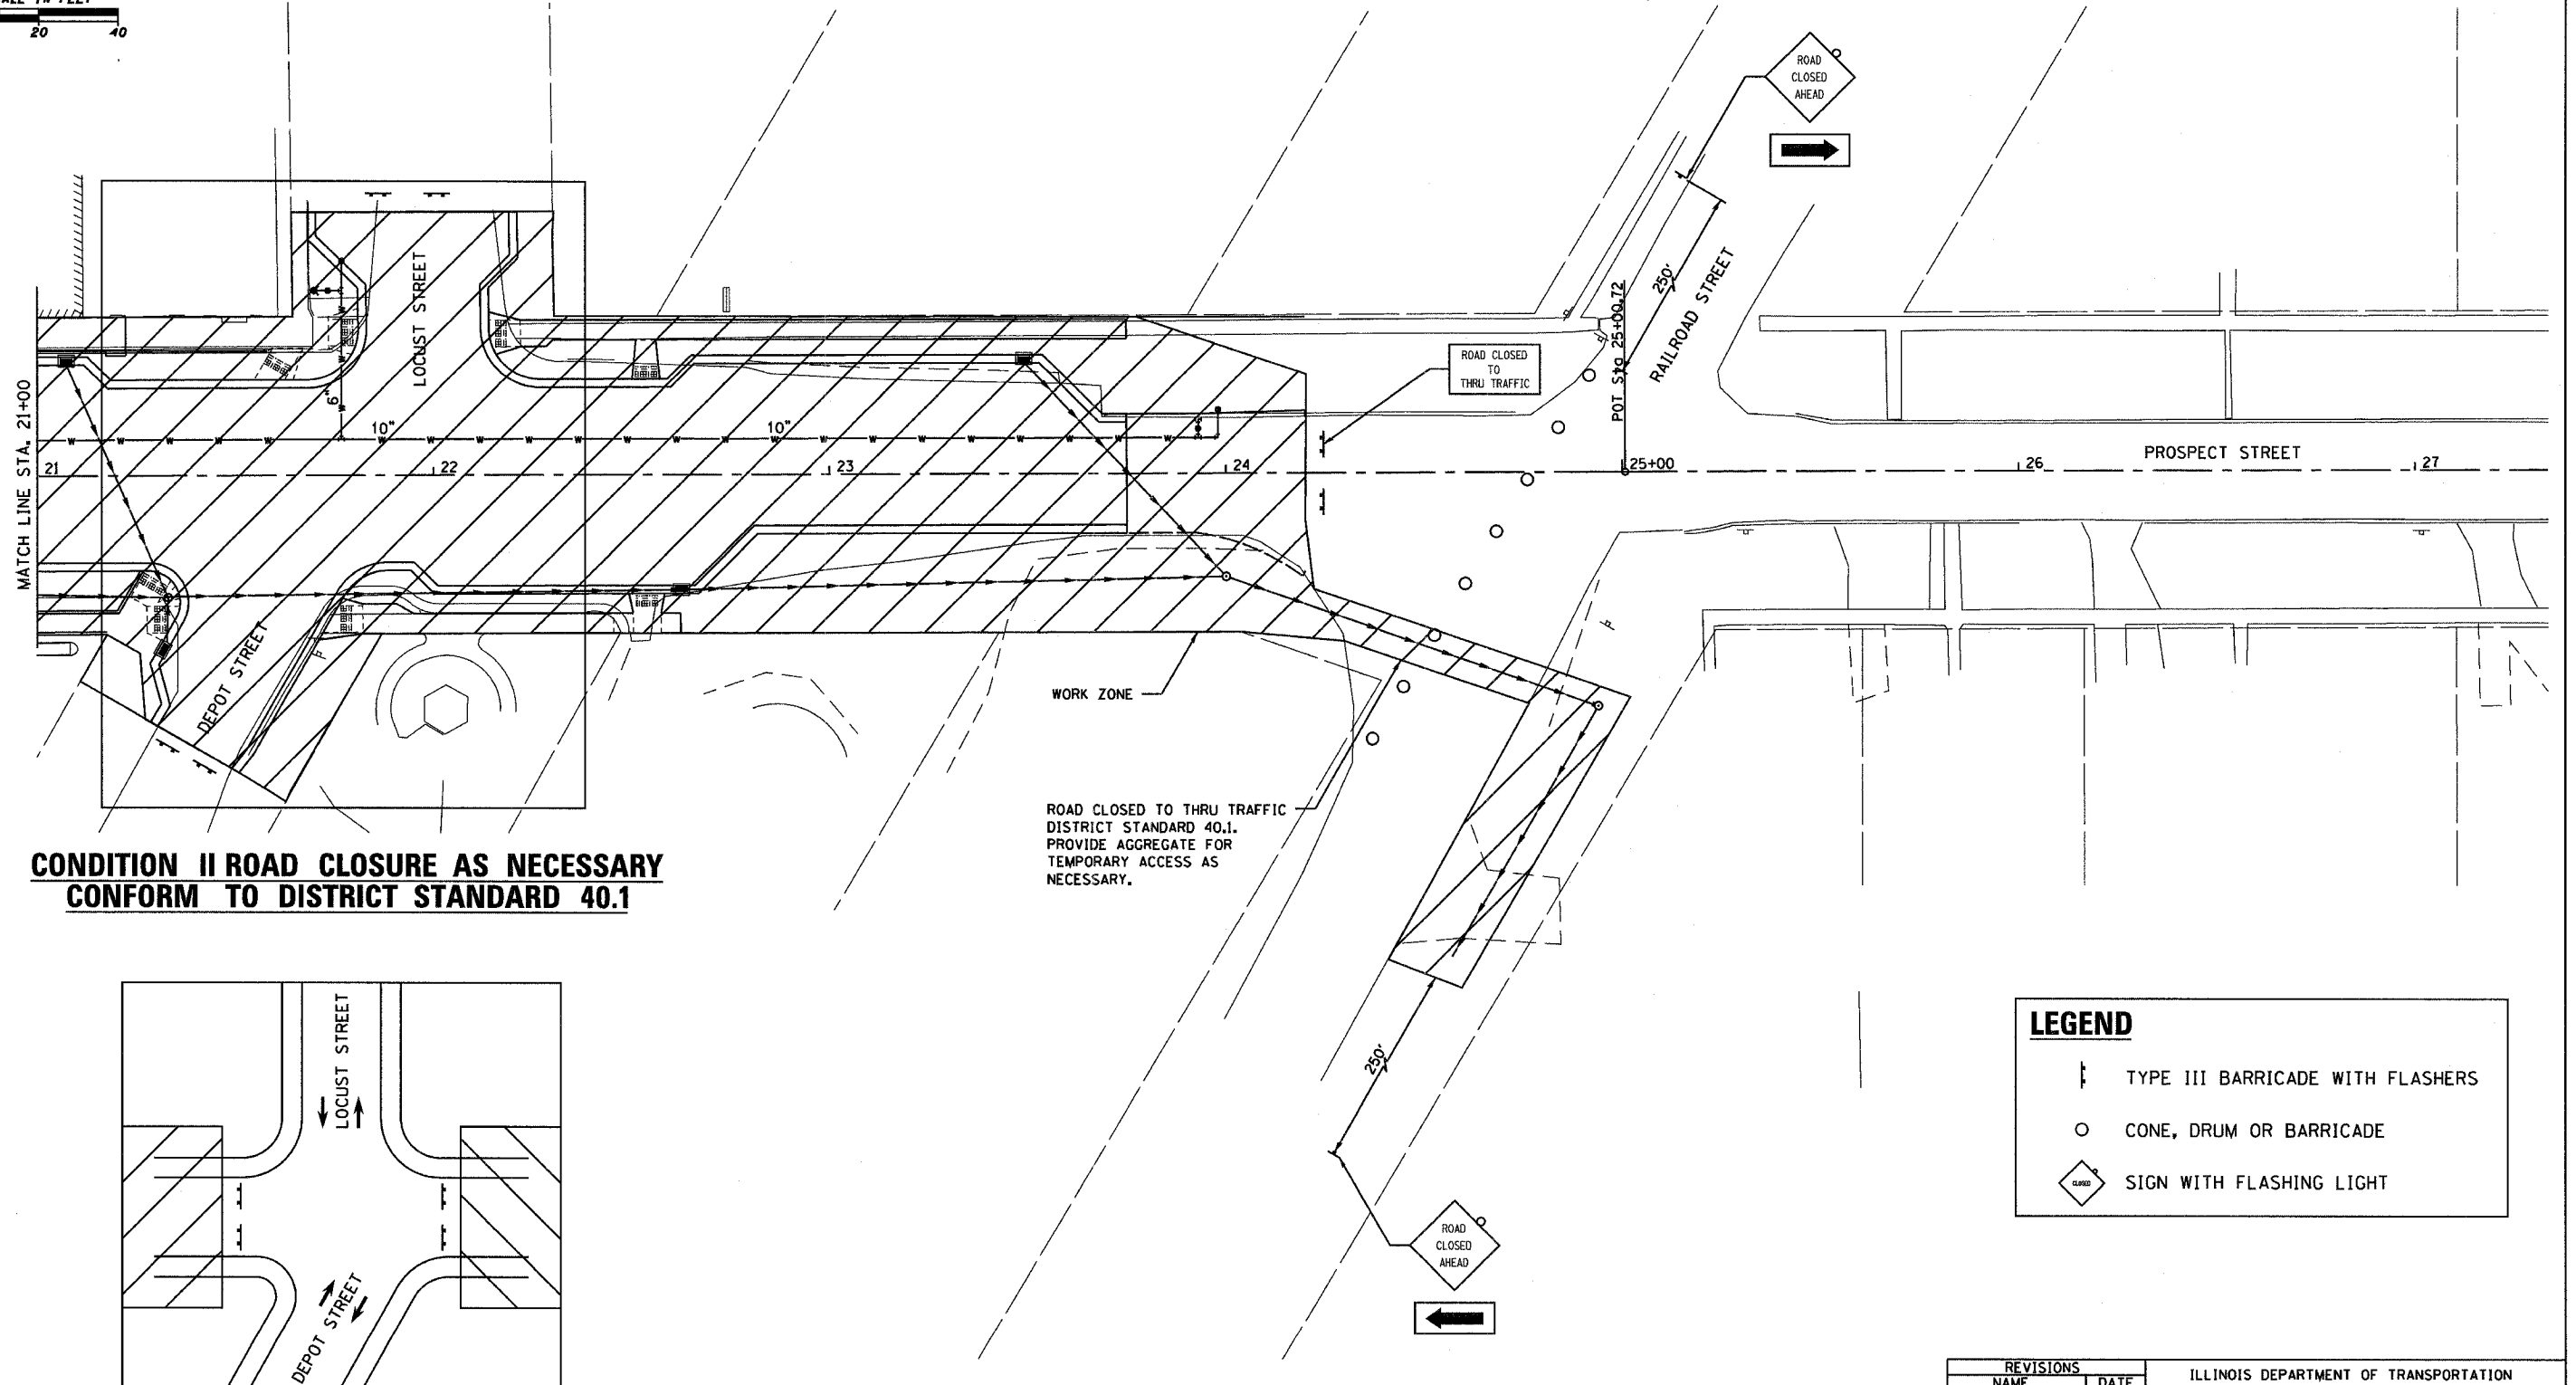

**CONDITION II ROAD CLOSURE AS NECESSARY
CONFORM TO DISTRICT STANDARD 40.1**

ROAD CLOSED TO THRU TRAFFIC
DISTRICT STANDARD 40.1.
PROVIDE AGGREGATE FOR
TEMPORARY ACCESS AS
NECESSARY.

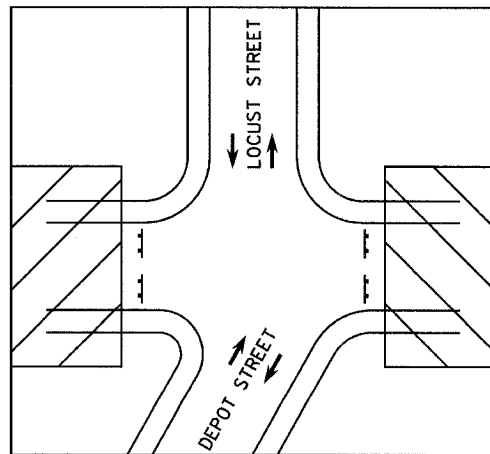

**TWO-WAY THROUGH TRAFFIC
WHEN POSSIBLE
CONFORM TO
DISTRICT STANDARD 40.1**

LEGEND

- TYPE III BARRICADE WITH FLASHERS
- CONE, DRUM OR BARRICADE
- SIGN WITH FLASHING LIGHT

REVISIONS	
NAME	DATE

ILLINOIS DEPARTMENT OF TRANSPORTATION

TRAFFIC CONTROL PLANS

SCALE: VERT.
DATE: HORIZ.

DRAWN BY
CHECKED BY

PLOT DATE: DATE
PLOT SCALE: SCALE
USER NAME: USER