


F.A. RTE.	SECTION	COUNTY	TOTAL SHEETS	SHEET NO.
M5 6600	05-00012-00-FF	HENRY	75	29
STA. 16+00		TO STA. 22+00		
FED. ROAD DIST. NO.	ILLINOIS	FED. AID PROJECT		

# REMOVAL PLANS

	PAVEMENT REMOVAL
	SIDEWALK REMOVAL
	DRIVEWAY PAVEMENT REMOVAL

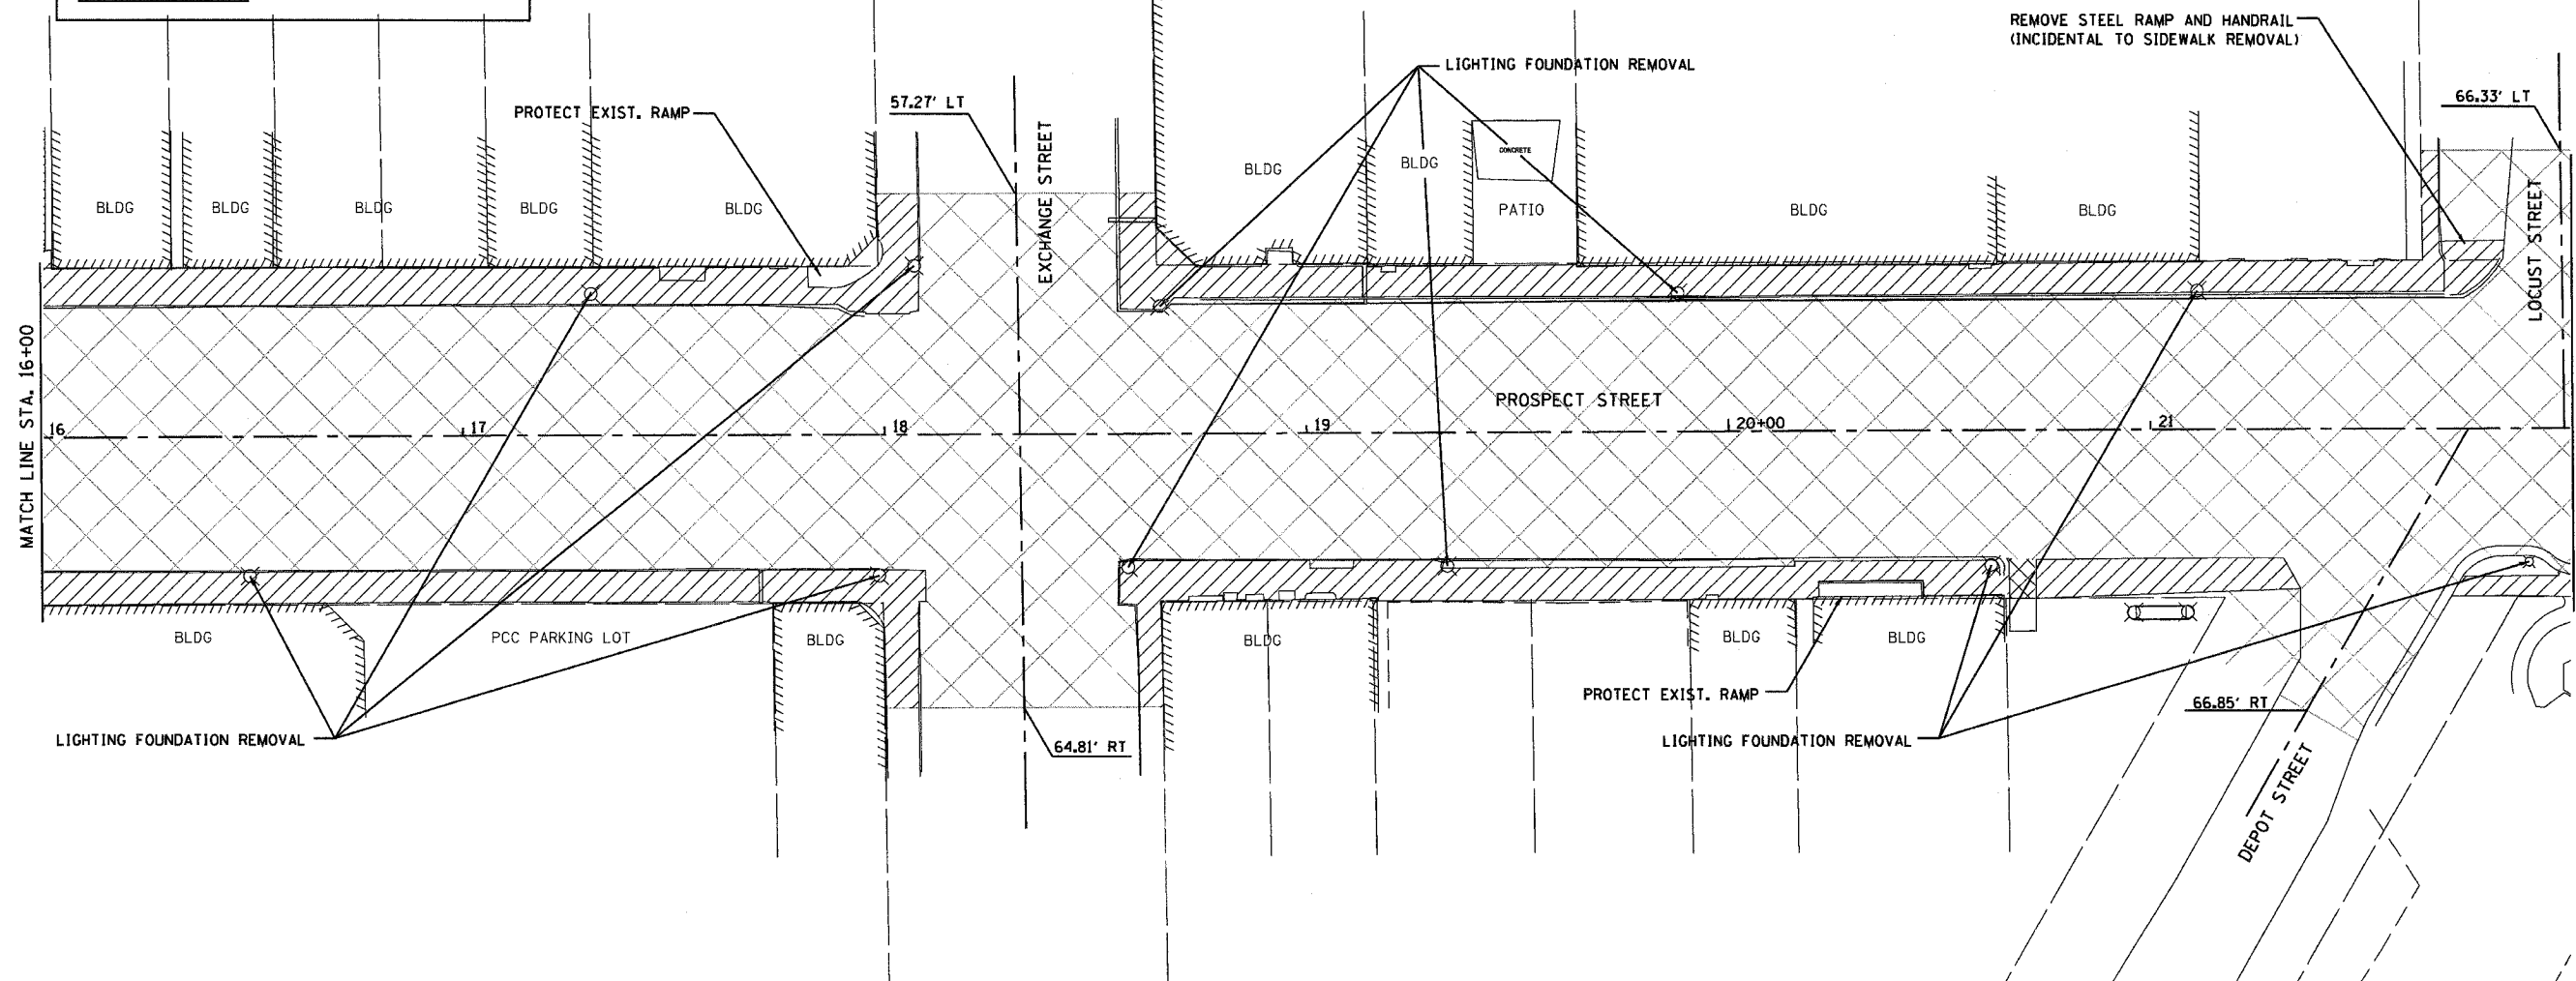

PLOT DATE = 04/20/15  
 FILE NAME = 05-00012-00-FF-01.dwg  
 PLOT SCALE = 1/8"=1'-0"  
 USER NAME = ROBERT

REVISIONS		ILLINOIS DEPARTMENT OF TRANSPORTATION
NAME	DATE	

**REMOVAL PLANS**

SCALE:	VERT. DATE	DRAWN BY
HORIZ.		CHECKED BY