


CONTRACT NO. 85406

F.A. RTE.	SECTION	COUNTY	TOTAL SHEETS	SHEET NO.
M5 6600	05-00012-00-FP	HENRY	75	30
STA. 22+00		TO STA. 28+33.47		
FED. ROAD DIST. NO.	ILLINOIS	FED. AID PROJECT		

REMOVAL PLANS

	PAVEMENT REMOVAL
	SIDEWALK REMOVAL
	DRIVEWAY PAVEMENT REMOVAL

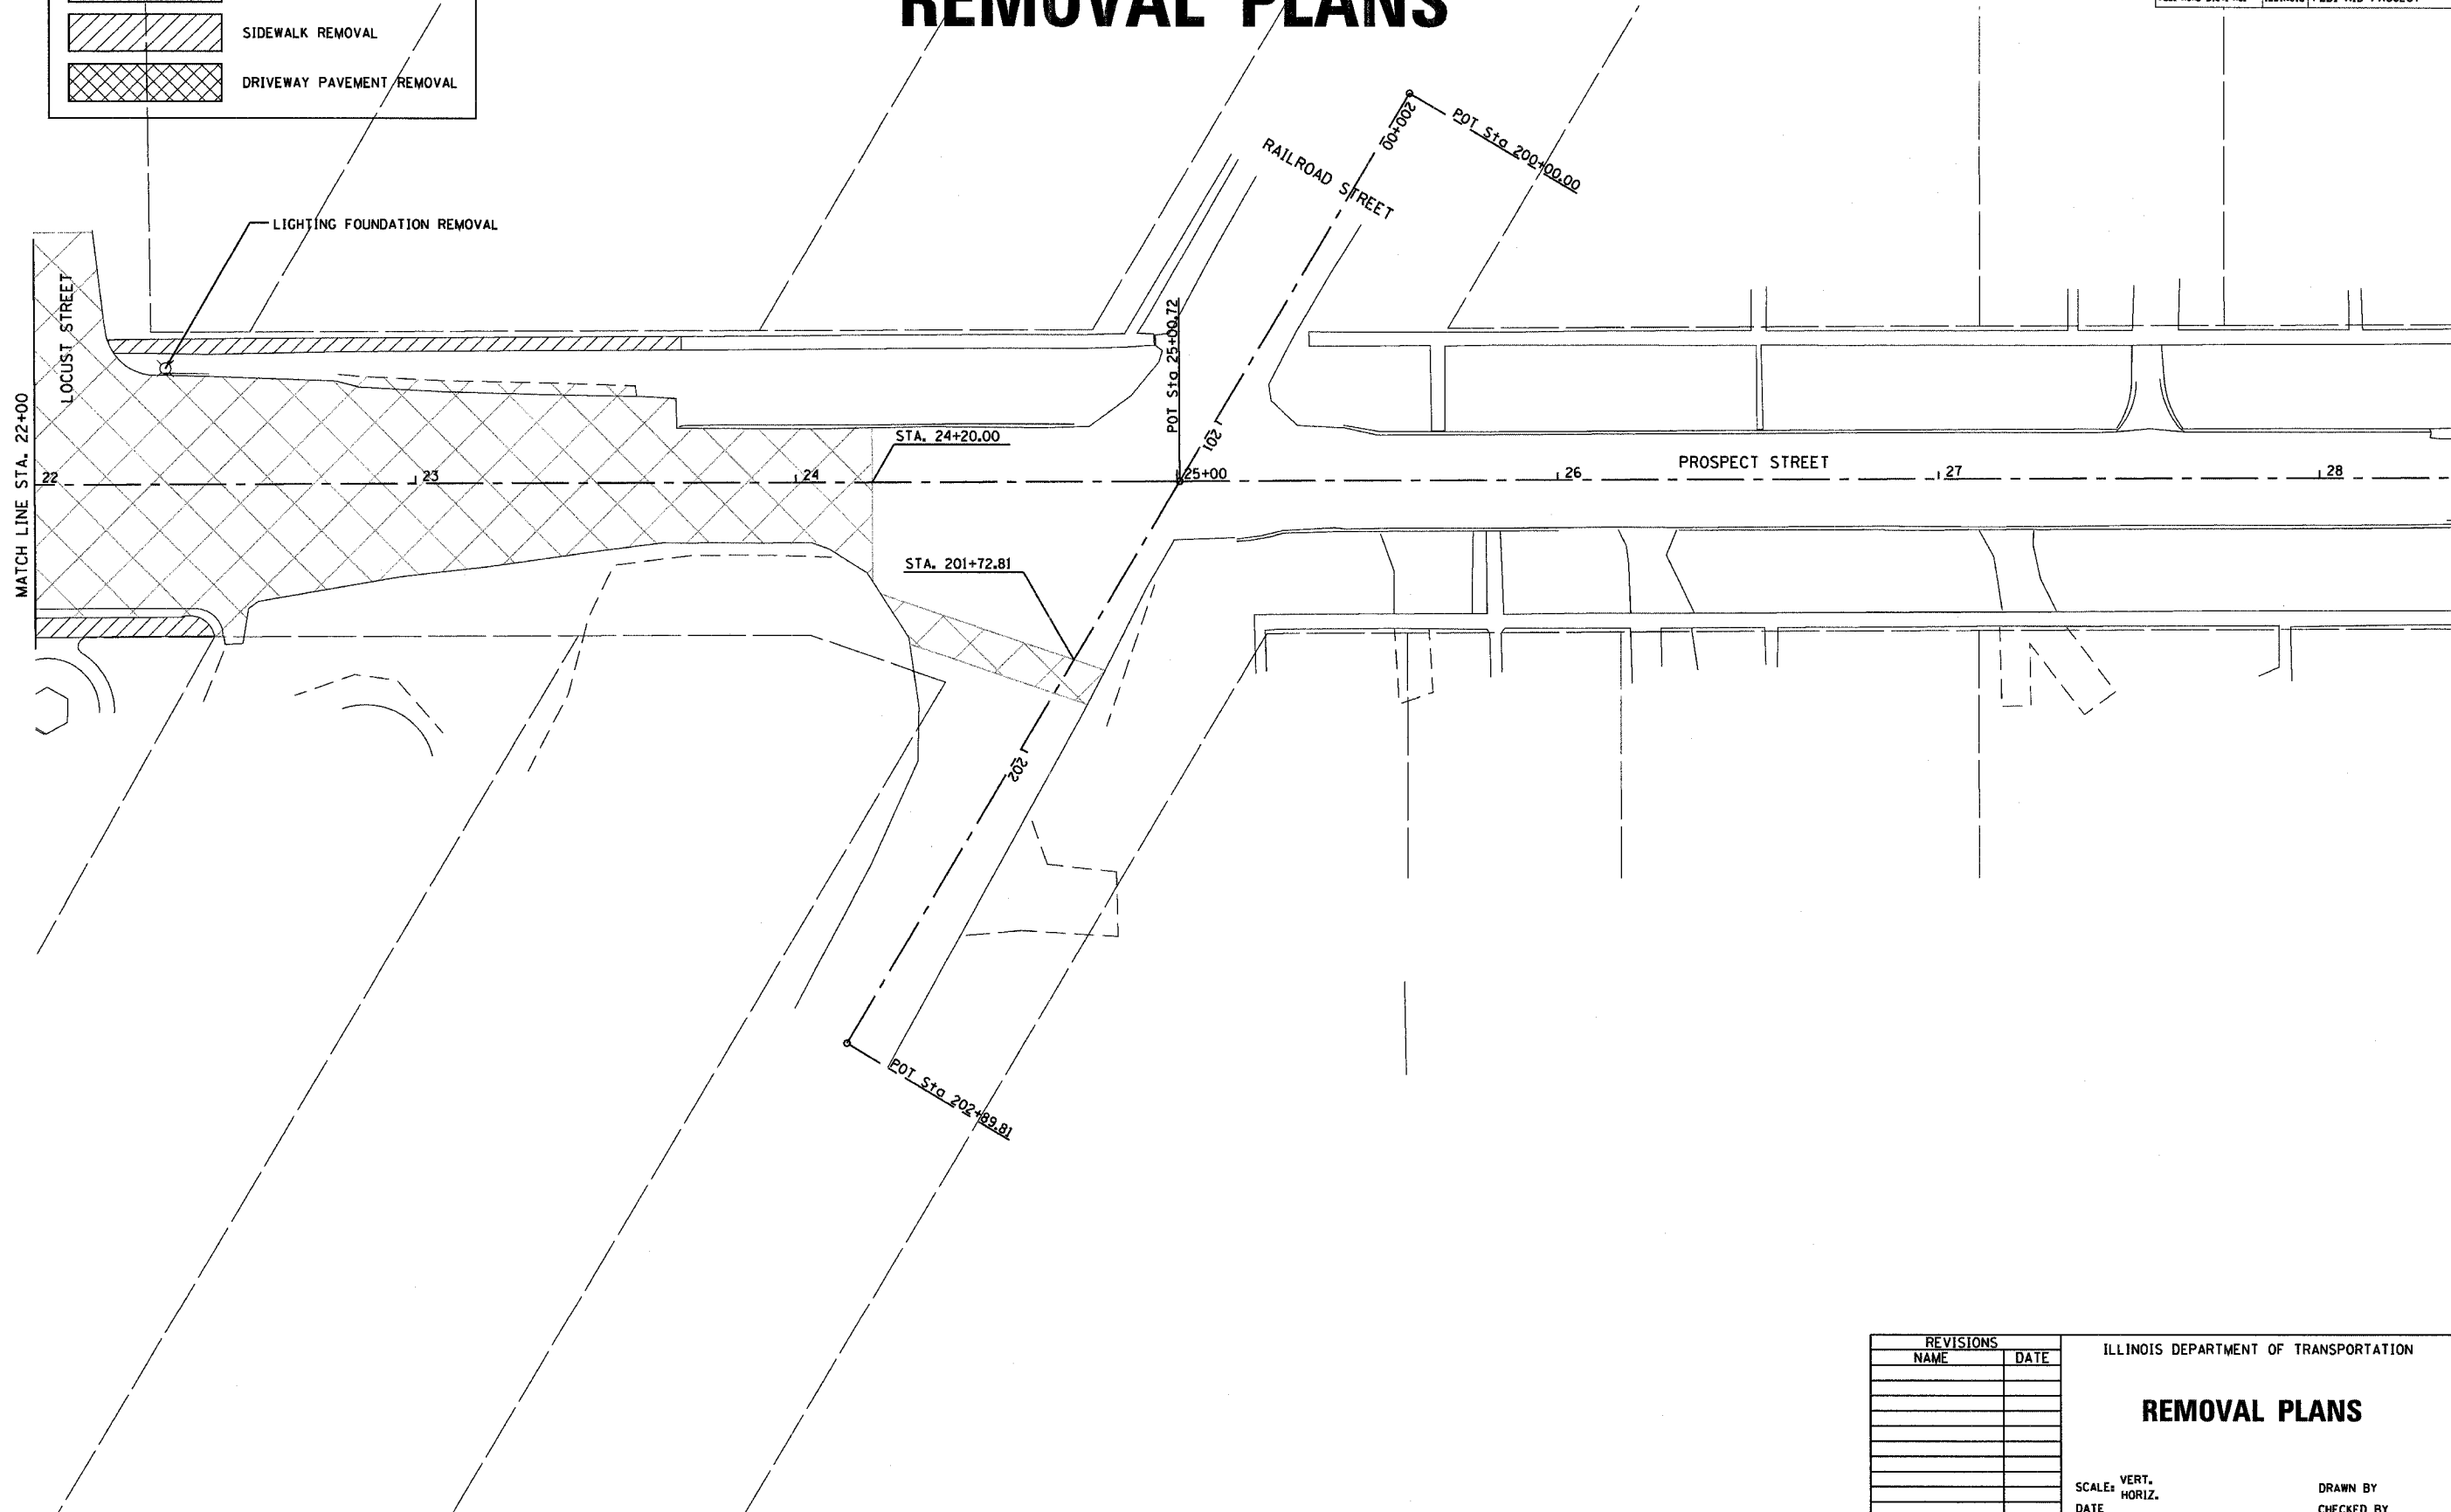

PLOT DATE * QUATER
 FILE NAME * FILEL.S
 PLOT SCALE * SCALE.S
 USER NAME * USER.S

REVISIONS	
NAME	DATE

ILLINOIS DEPARTMENT OF TRANSPORTATION

REMOVAL PLANS

SCALE: VERT. DRAWN BY
 HORIZ. CHECKED BY
 DATE