
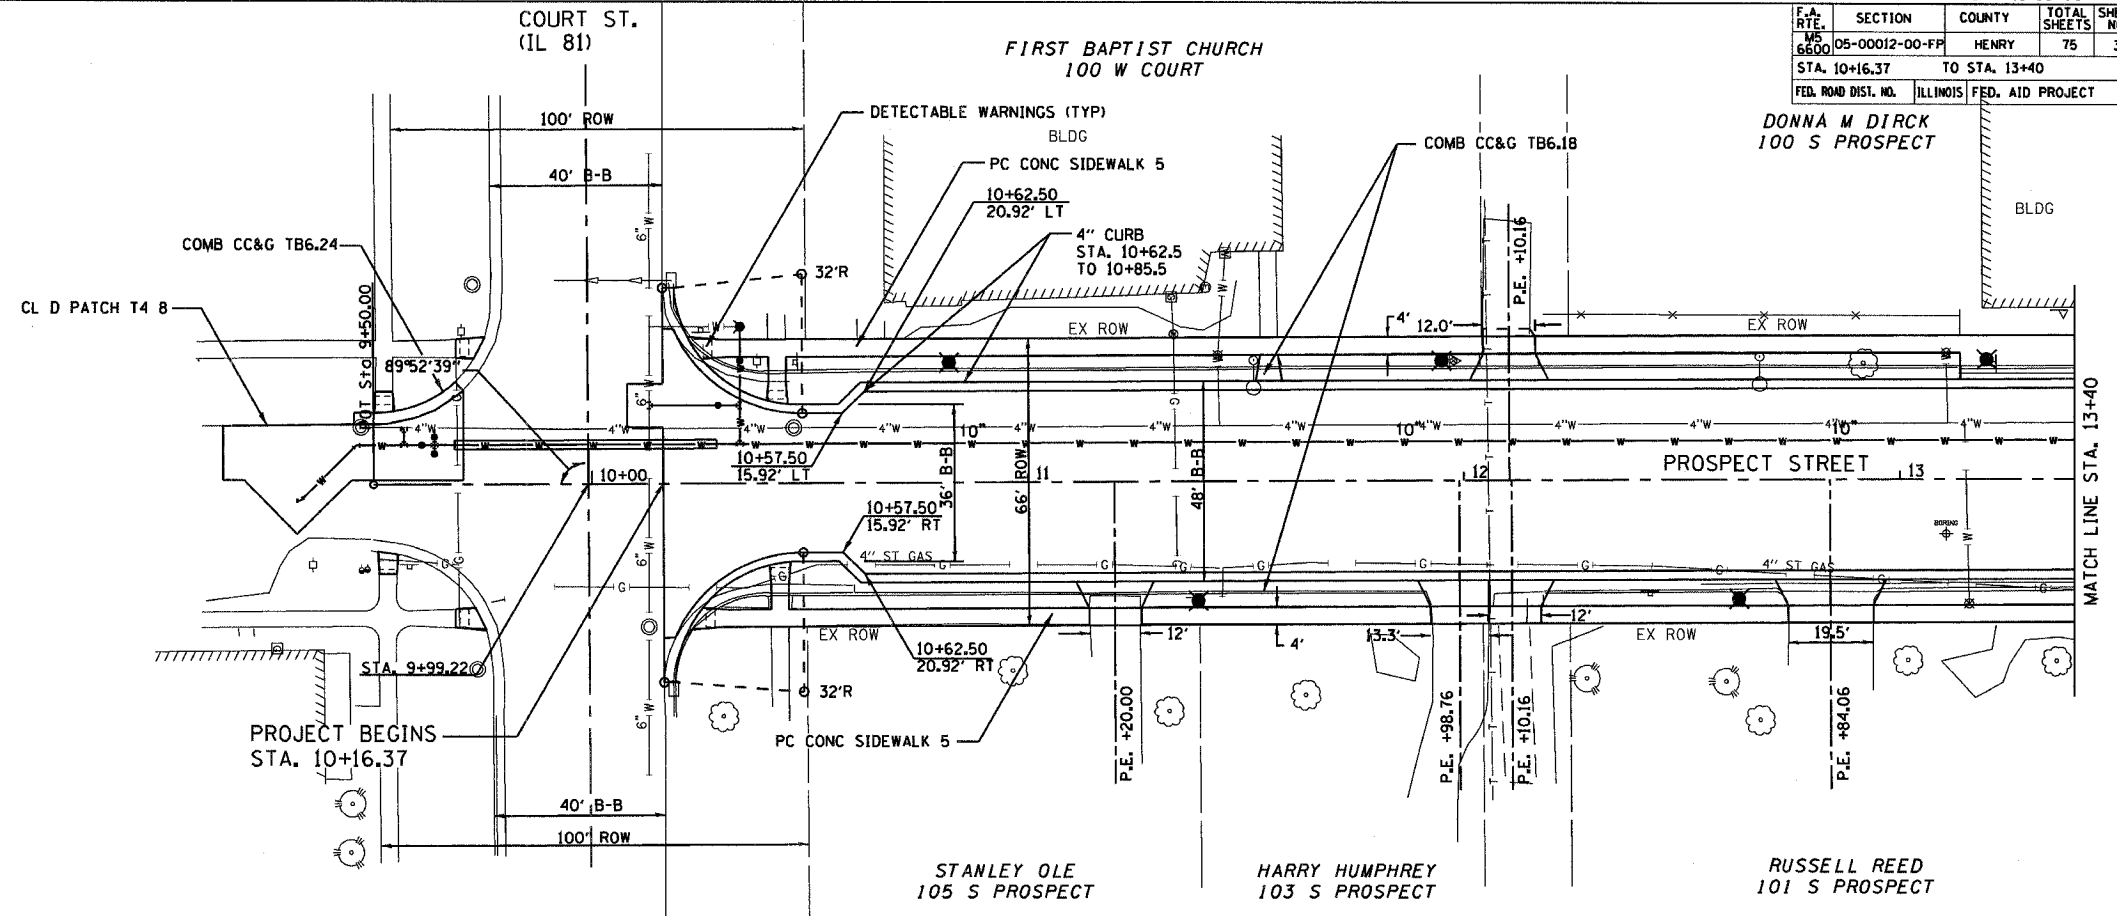


F.A. RTE.	SECTION	COUNTY	TOTAL SHEETS	SHEET NO.
MS 6600	05-00012-00-FP	HENRY	75	31
STA. 10+16.37 TO STA. 13+40			ILLINOIS FED. AID PROJECT	

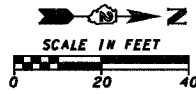

DATE	BY

PLAN

SURVEYED
ALIGNED
CHECKED
FILED

NOTE BOOK NO.
PLOT SCALE


DATE	BY

PROFILE

SURVEYED
ALIGNED
CHECKED
FILED

NOTE BOOK NO.
PLOT SCALE

PLOT DATE
FILE NAME
PLOT SCALE
USER NAME

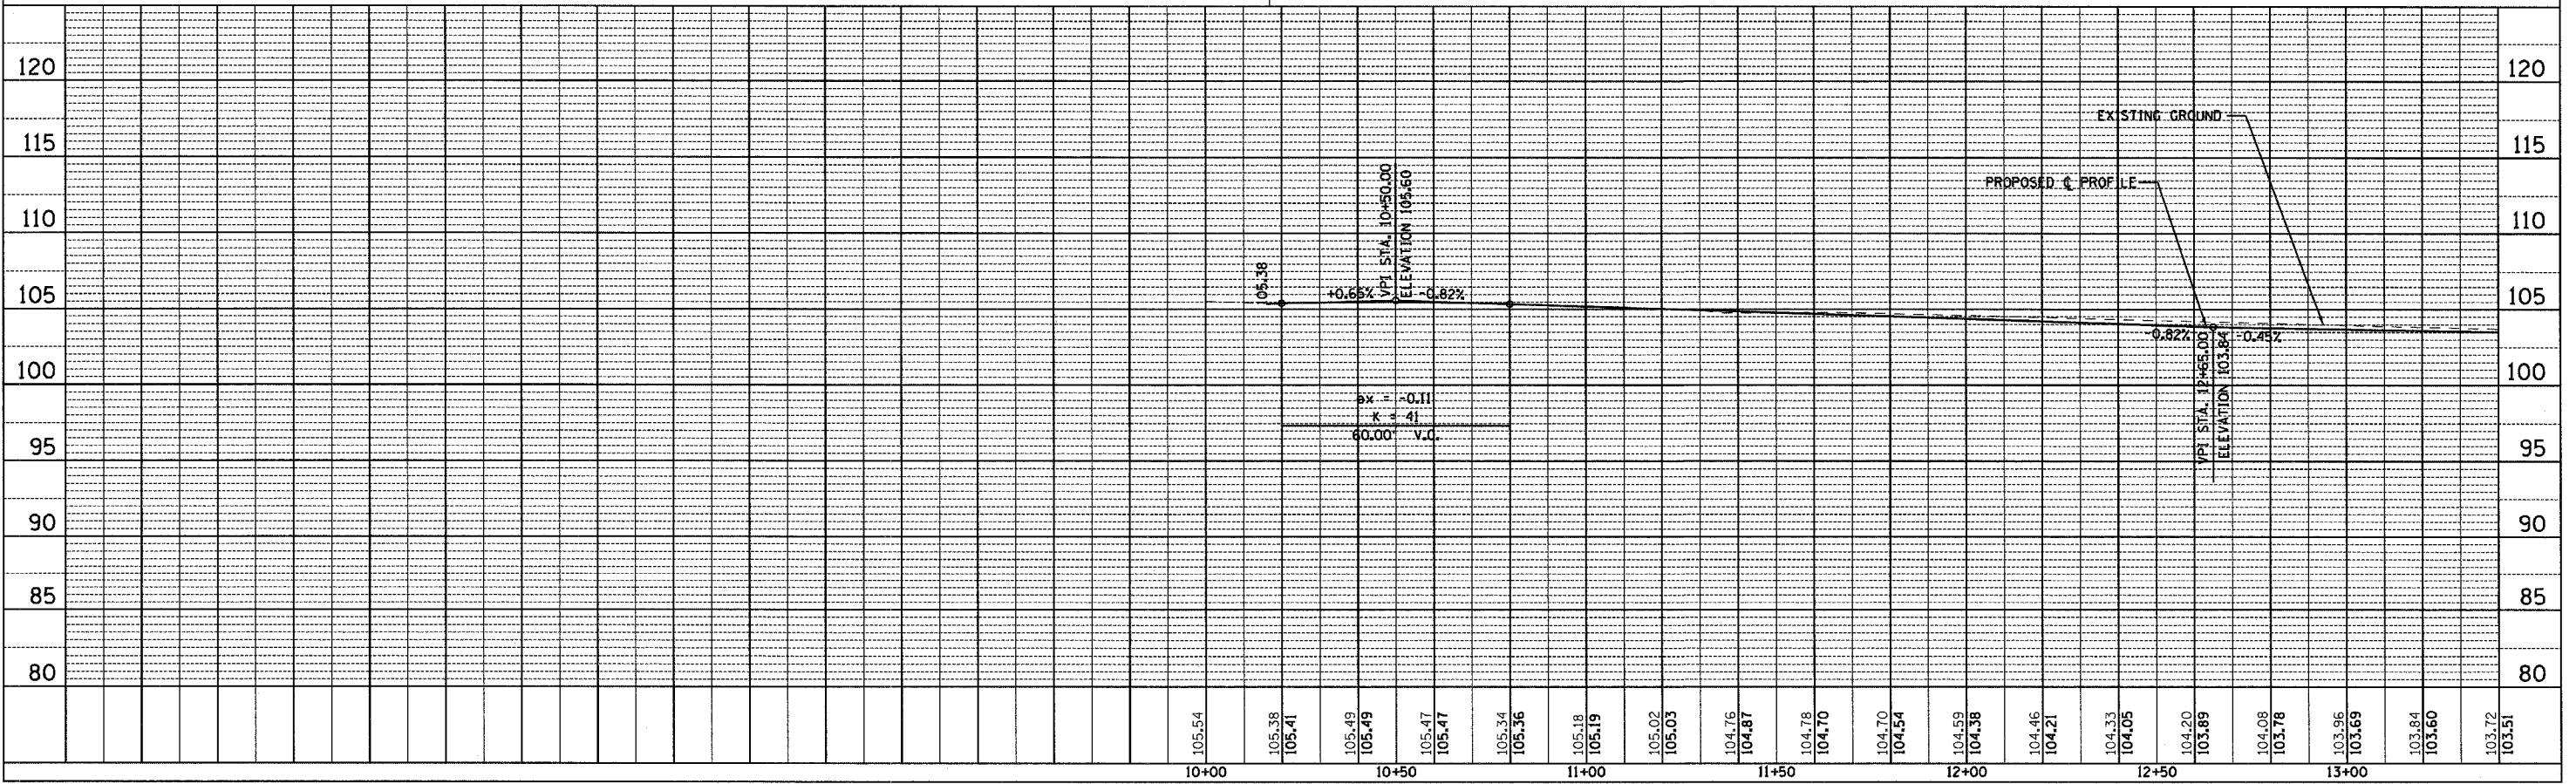

PROSPECT STREET STA. 10+16.03 TO 13+40