
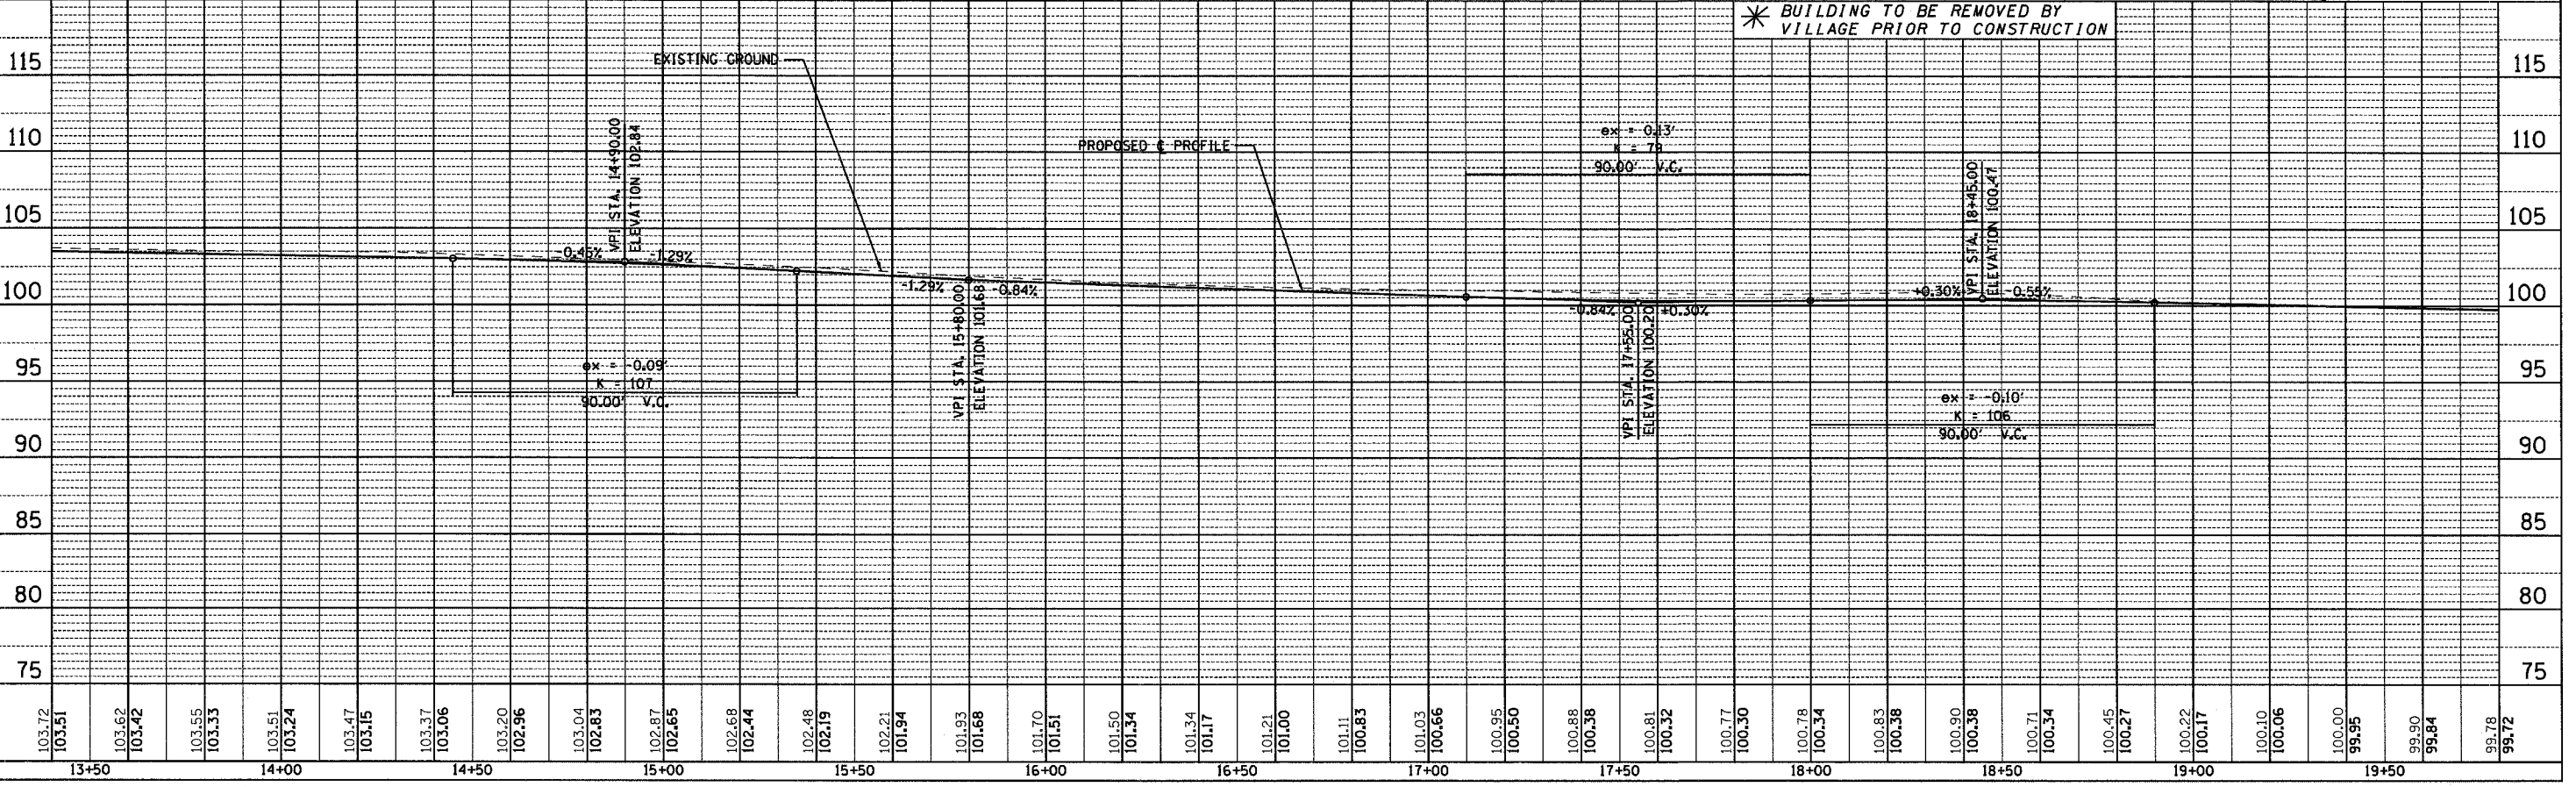


F.A. RTE.	SECTION	COUNTY	TOTAL SHEETS	SHEET NO.
MS 6500	05-00012-00-FP	HENRY	75	32

STA. 13+40 TO STA. 19+80
 ILLINOIS FED. AID PROJECT
 MICHAEL L & SUSAN J ANTHONY
 205 N PROSPECT

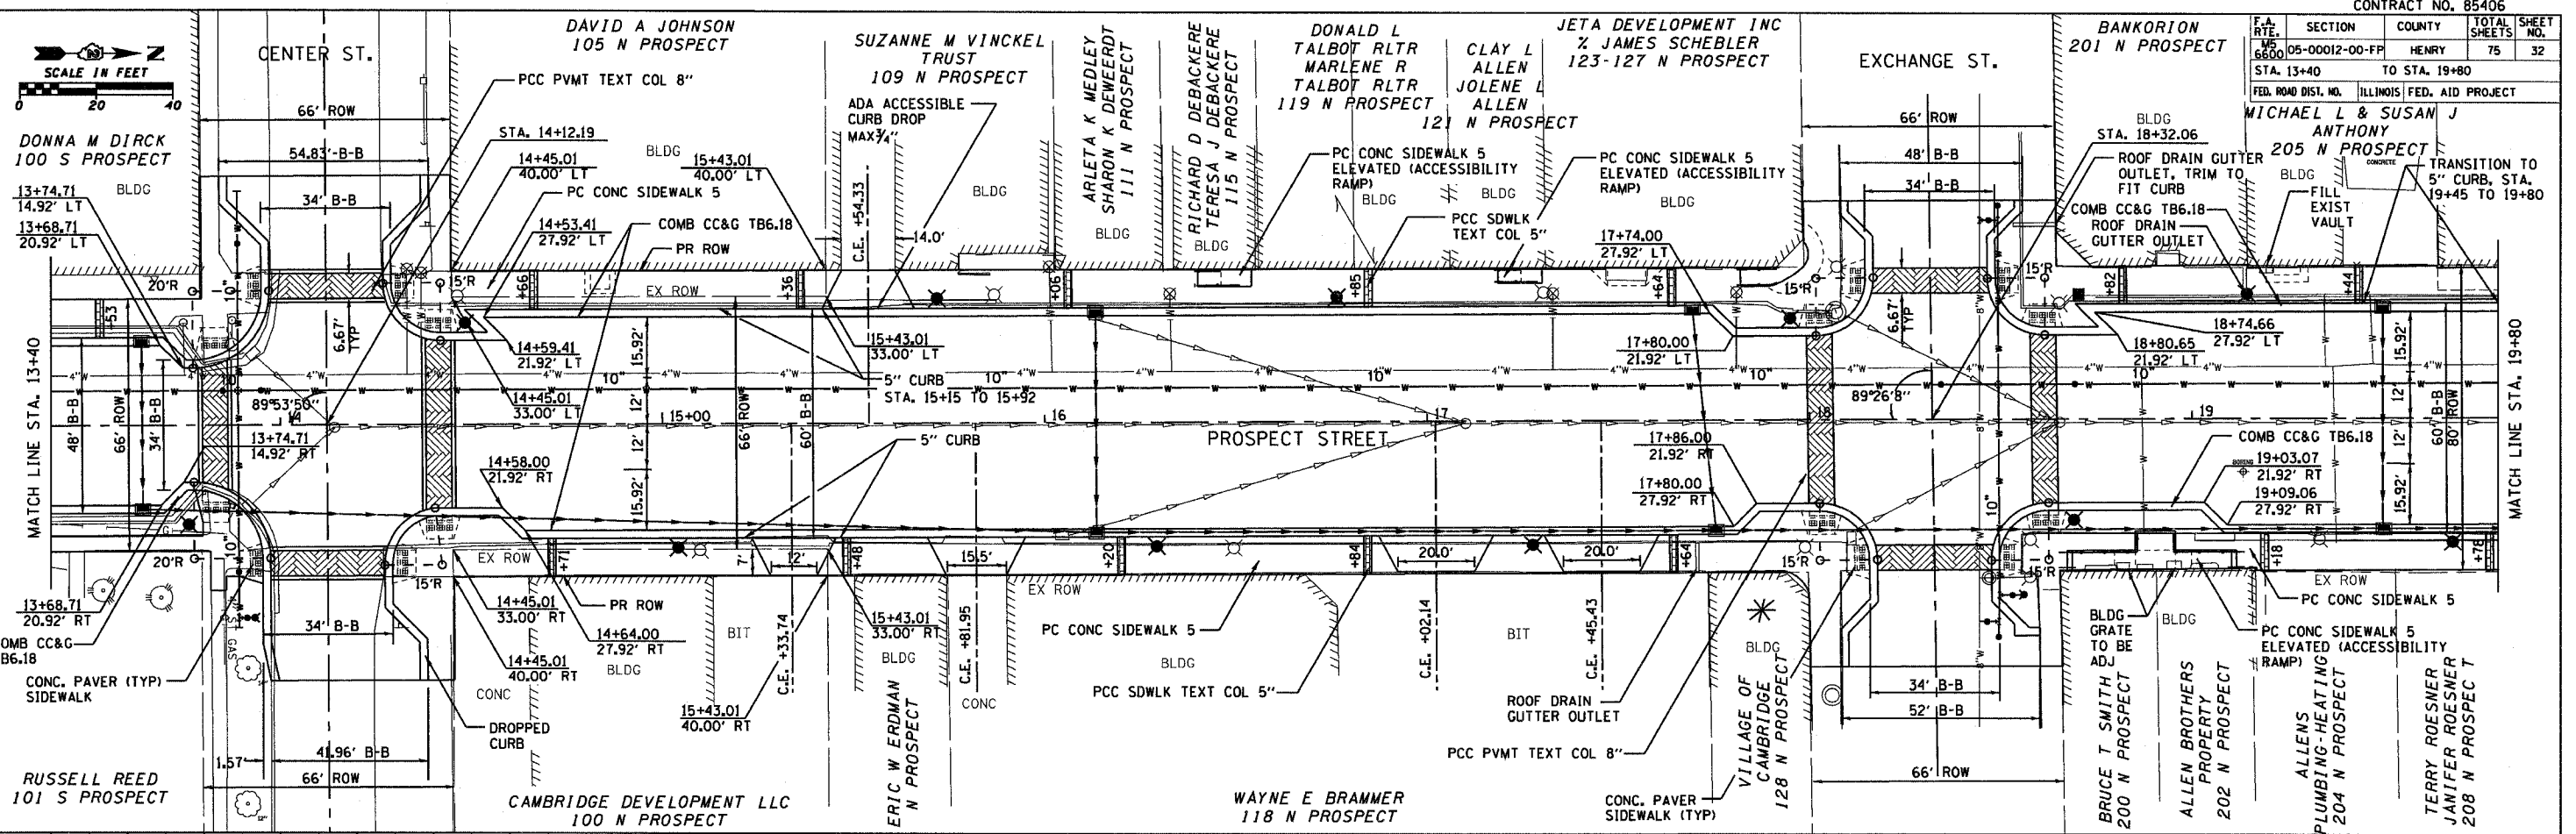

PROSPECT STREET STA. 13+40 TO 19+80

PLAN

DATE	BY

REVISIONS

NO.	DATE	DESCRIPTION

PROFILE

DATE	BY

REVISIONS

NO.	DATE	DESCRIPTION

PLOT DATE: 8/24/15
 FILE NAME: 85406_P1340_P1980.dwg
 PLOT SCALE: 1/8"=1'-0"
 USER NAME: ROSEN