
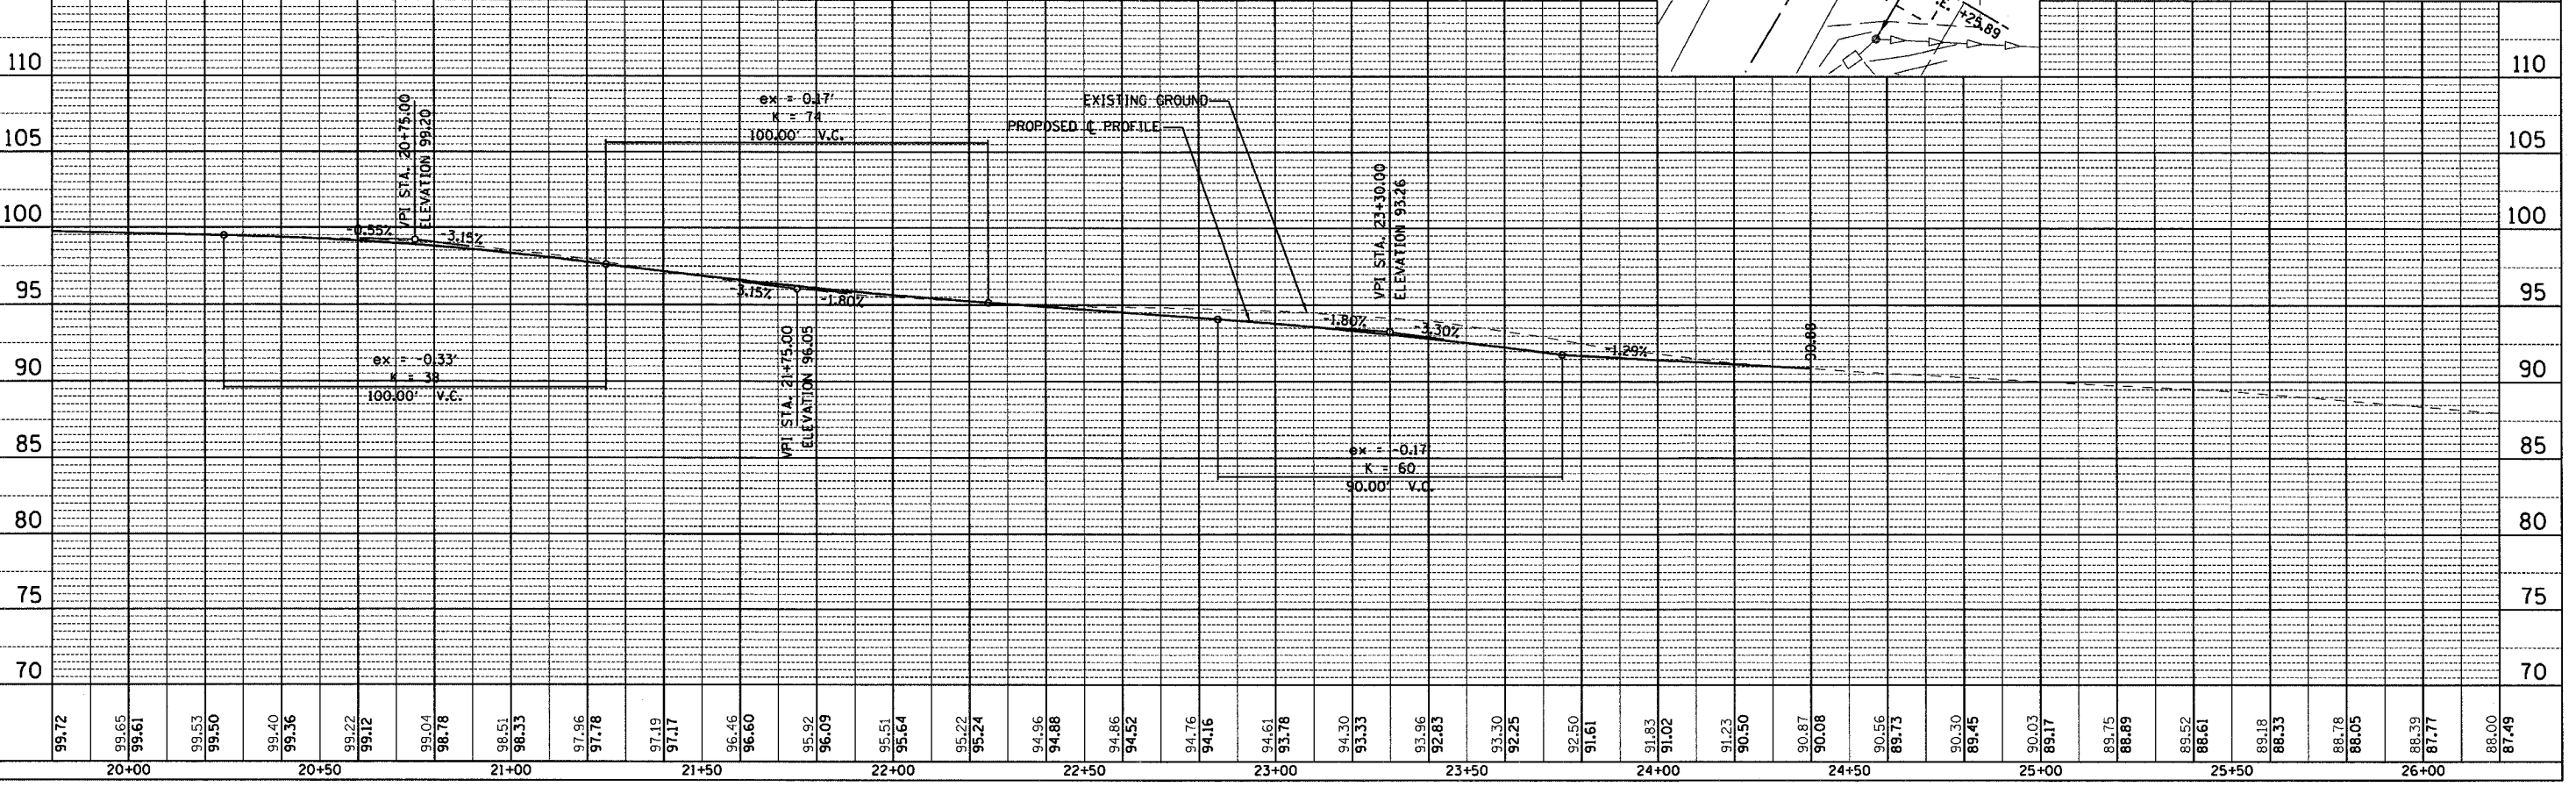


F.A. RTE.	SECTION	COUNTY	TOTAL SHEETS	SHEET NO.
6600	05-00012-00-FF	HENRY	75	33
STA. 19+80		TO STA. 26+20		
FED. ROAD DIST. NO.		ILLINOIS FED. AID PROJECT		

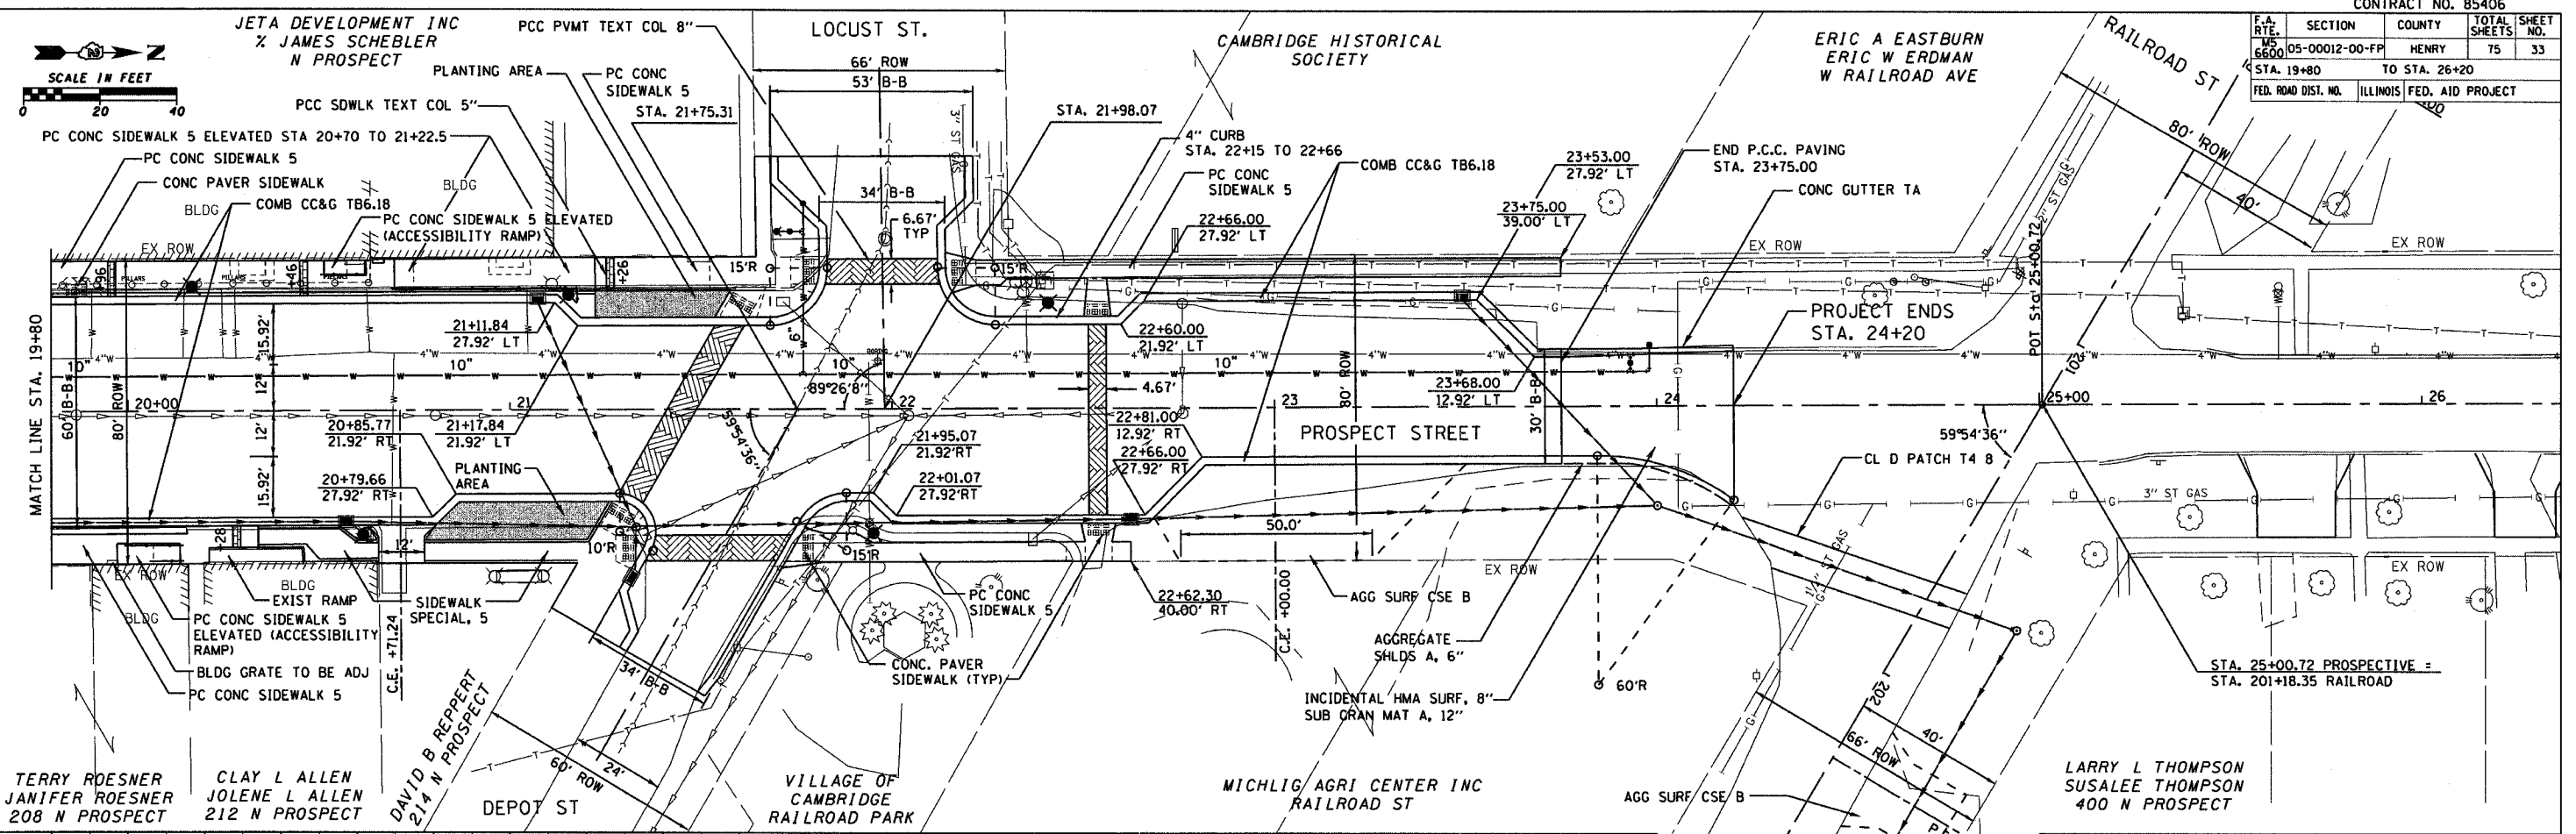

PLOT DATE = 04/25/05  
 FILE NAME = 05FILES  
 PLOT SCALE = 1/8"=1'-0"  
 USER NAME = MUSEUM

PLAN  
 SURVEYED  
 ALIGNED  
 CHECKED  
 DATE  
 BY  
 DATE

PROFILE  
 SURVEYED  
 GRADES  
 CHECKED  
 DATE  
 BY  
 DATE

**PROSPECT STREET STA. 19+80 TO 26+20**