


CONTRACT NO. 85406


F.A. RTE.	SECTION	COUNTY	TOTAL SHEETS	SHEET NO.
MS 6600	05-00012-00-FP	HENRY	75	42
STA. 10+16.37		TO STA. 13+00		
FED. ROAD DIST. NO.		ILLINOIS FED. AID PROJECT		

PAVEMENT & SIDEWALK ELEVATIONS

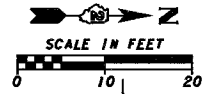

COURT STREET (IL 81)

MATCH LINE STA. 13+00

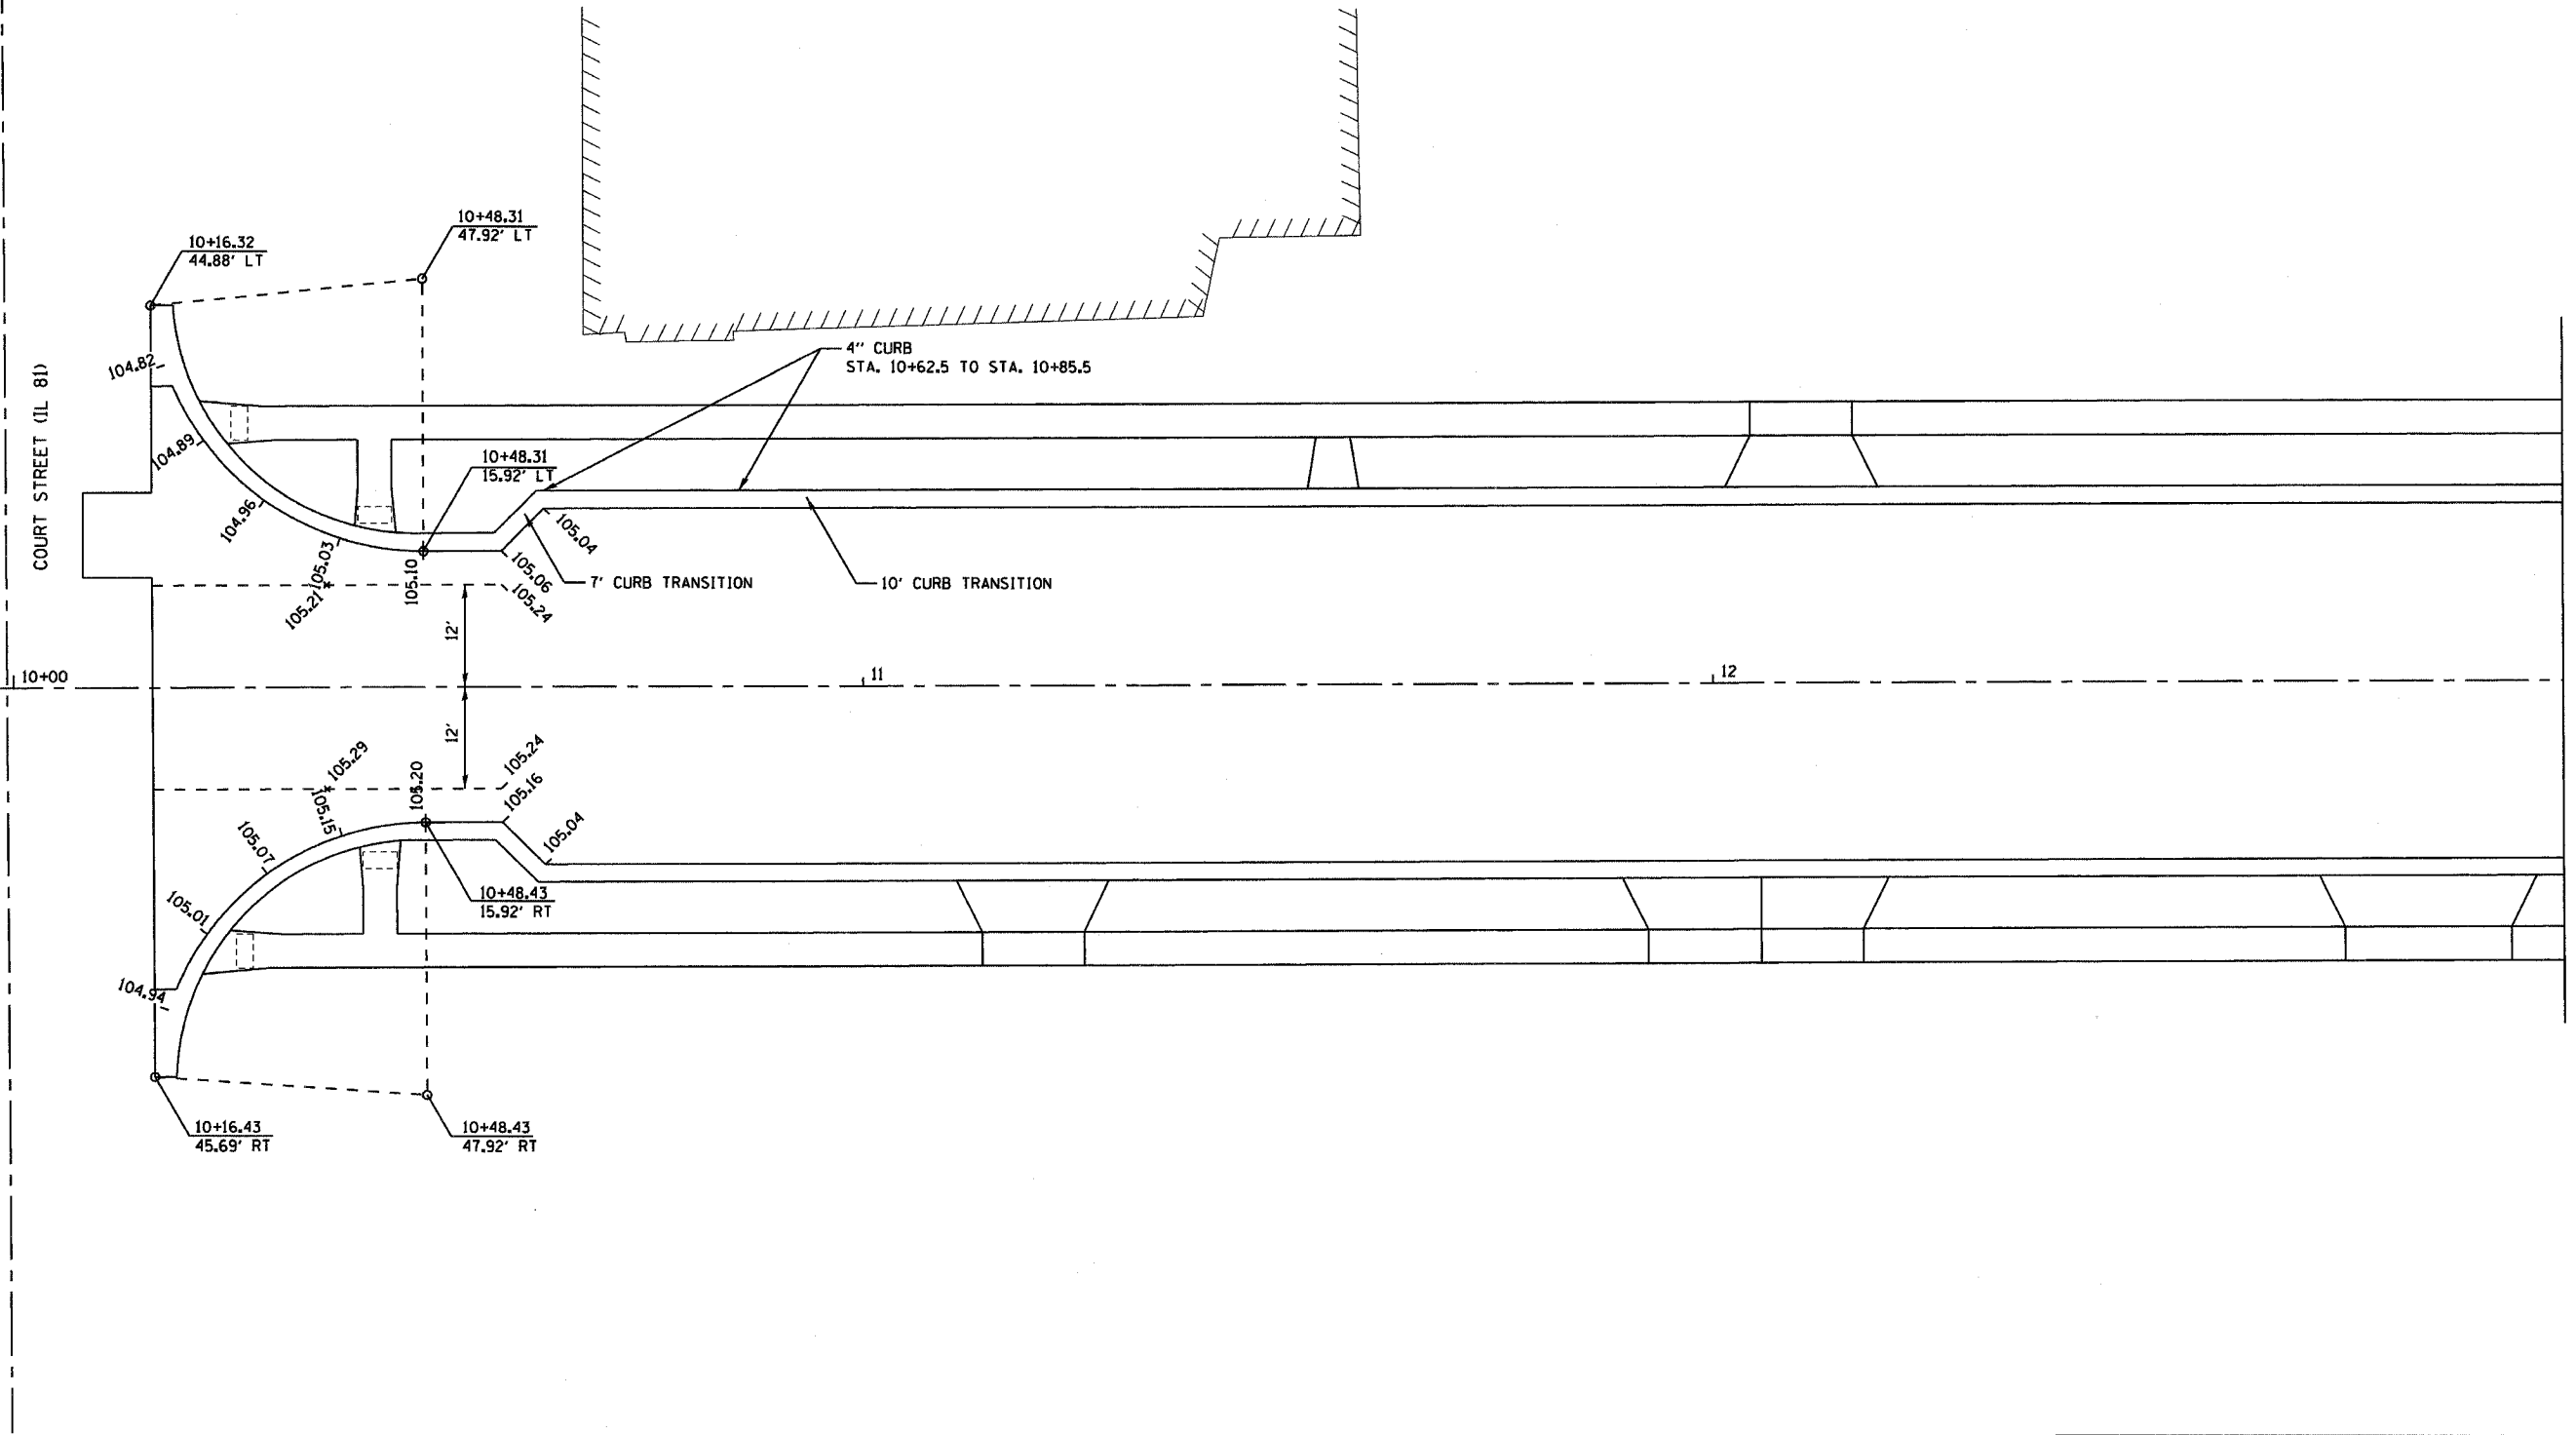

PLOT DATE: * * *
 FILE NAME: * * *
 PLOT SCALE: * * *
 USER NAME: * * *

REVISIONS	
NAME	DATE

ILLINOIS DEPARTMENT OF TRANSPORTATION

PAVEMENT AND SIDEWALK ELEVATIONS

SCALE: VERT. _____
 DATE: _____ HORIZ. _____
 DRAWN BY: _____
 CHECKED BY: _____