

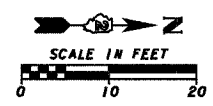


F.A. RYE.	SECTION	COUNTY	TOTAL SHEETS	SHEET NO.
MS 6800	05-00012-00-FP	HENRY	75	43
STA. 13+00		TO STA. 16+00		
FED. ROAD DIST. NO.	ILLINOIS	FED. AID PROJECT		

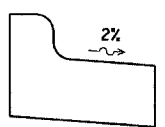

PAVEMENT & SIDEWALK ELEVATIONS

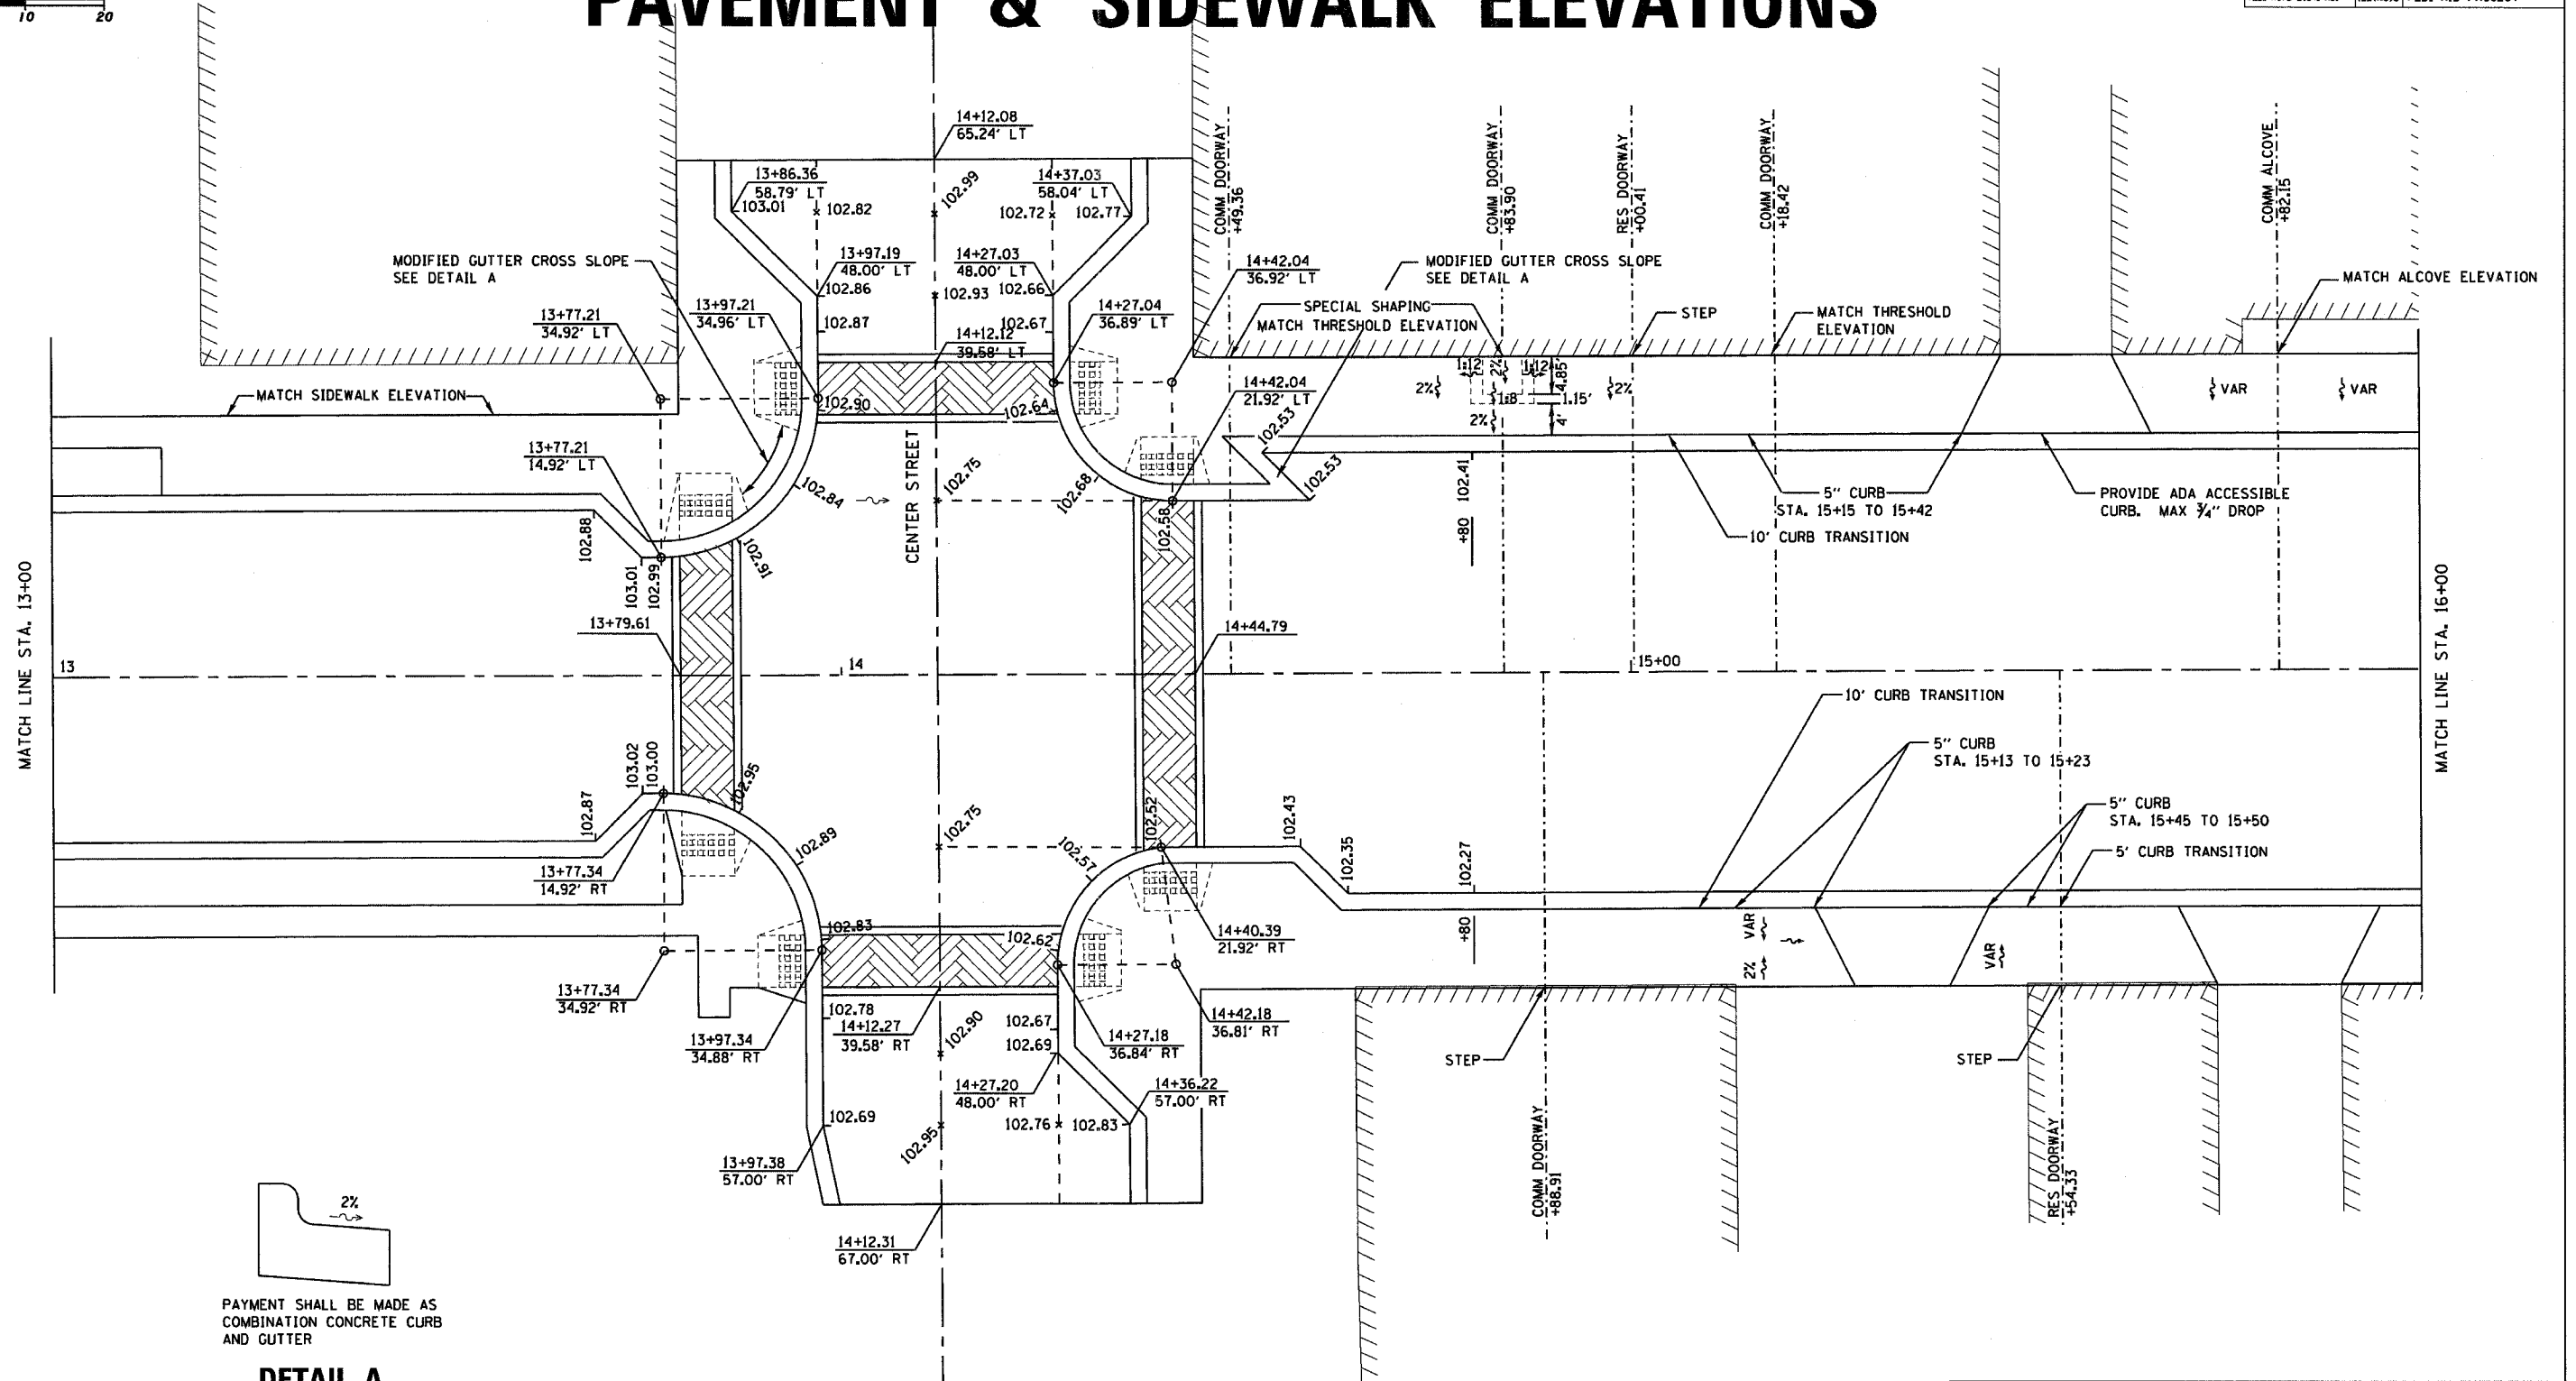

PAYMENT SHALL BE MADE AS COMBINATION CONCRETE CURB AND GUTTER

DETAIL A

REVISIONS	
NAME	DATE

ILLINOIS DEPARTMENT OF TRANSPORTATION

PAVEMENT AND SIDEWALK ELEVATIONS

SCALE: VERT. _____
HORIZ. _____

DATE _____

DRAWN BY _____
CHECKED BY _____

PLOT DATE: _____
DATE: _____
SCALE: _____
USER: _____