
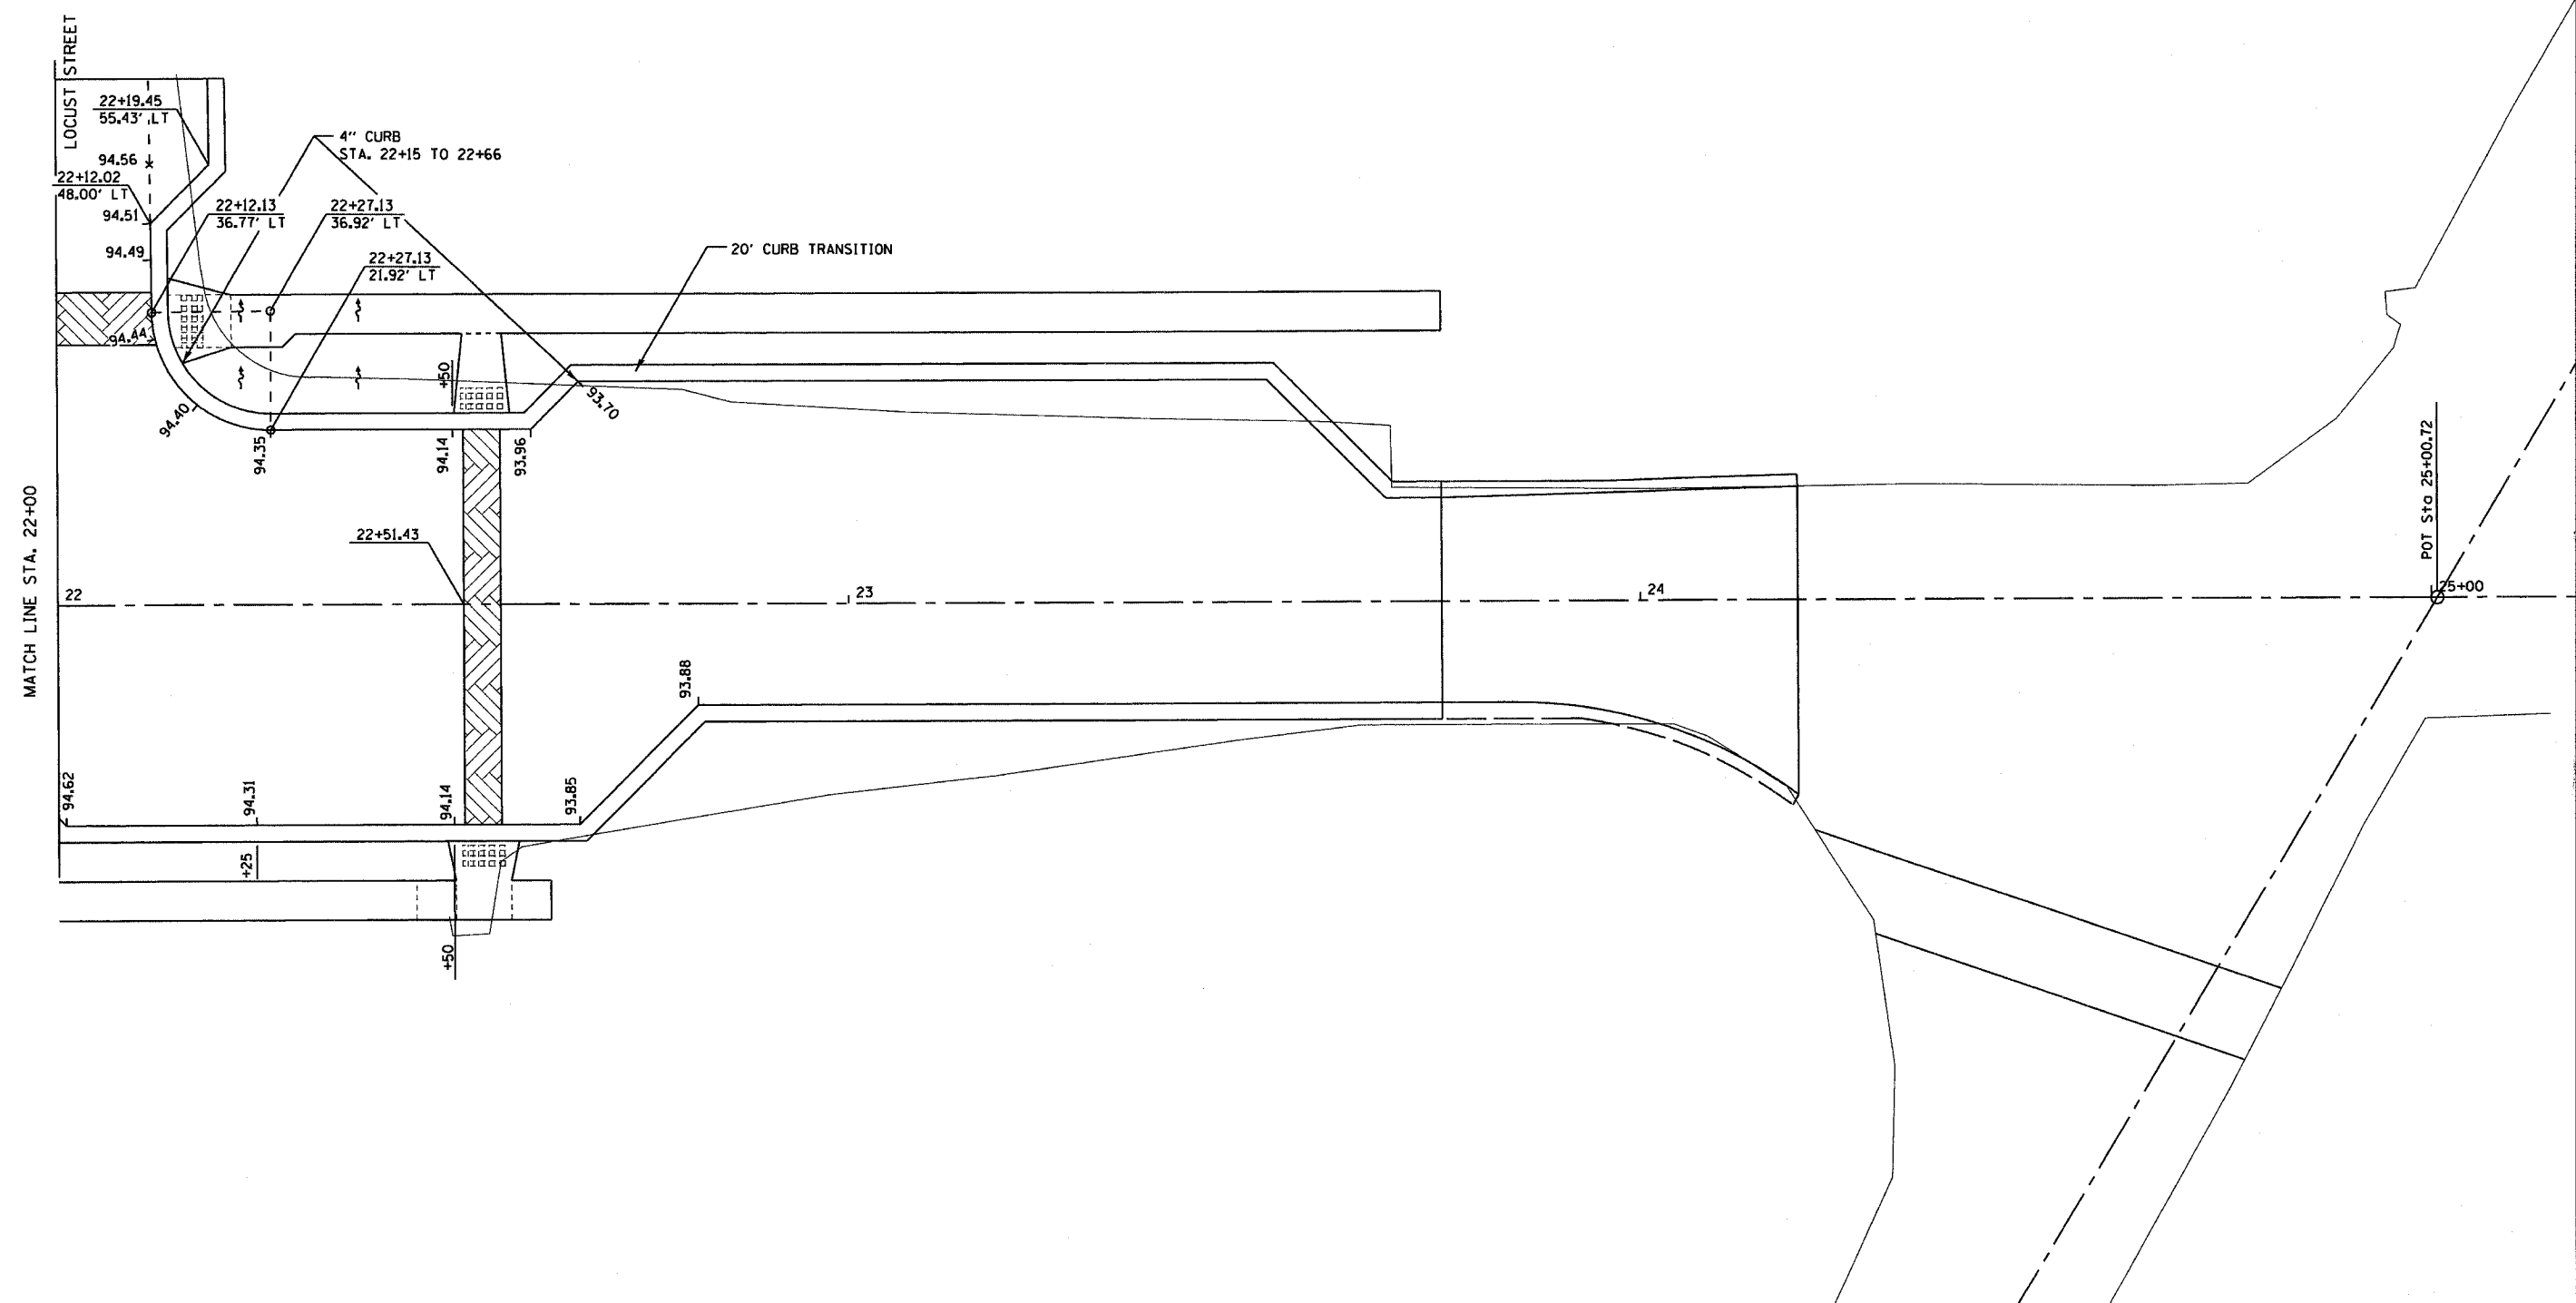


CONTRACT NO. 85406

F.A. RTE.	SECTION	COUNTY	TOTAL SHEETS	SHEET NO.
MS 6600	05-00012-00-FP	HENRY	75	46
STA. 22+00		TO STA. 25+00		
FED. ROAD DIST. NO.	ILLINOIS	FED. AID PROJECT		

PAVEMENT & SIDEWALK ELEVATIONS

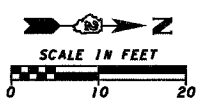

PLOT DATE : #DATES
 FILE NAME : #FILELS
 PLOT SCALE : #SCALELS
 USER NAME : #USERNS

REVISIONS	
NAME	DATE

ILLINOIS DEPARTMENT OF TRANSPORTATION

PAVEMENT AND SIDEWALK ELEVATIONS

SCALE: VERT. DRAWN BY
 DATE HORIZ. CHECKED BY