


CONTRACT NO. 85406			
F.A. R.T.E. MS 6600	SECTION 05-00012-00-FP	COUNTY HENRY	TOTAL SHEETS 75
STA. 10+00.00	TO STA. 11+00.00		SHEET NO. 60
FED. ROAD DIST. NO.	ILLINOIS	FED. AID PROJECT	

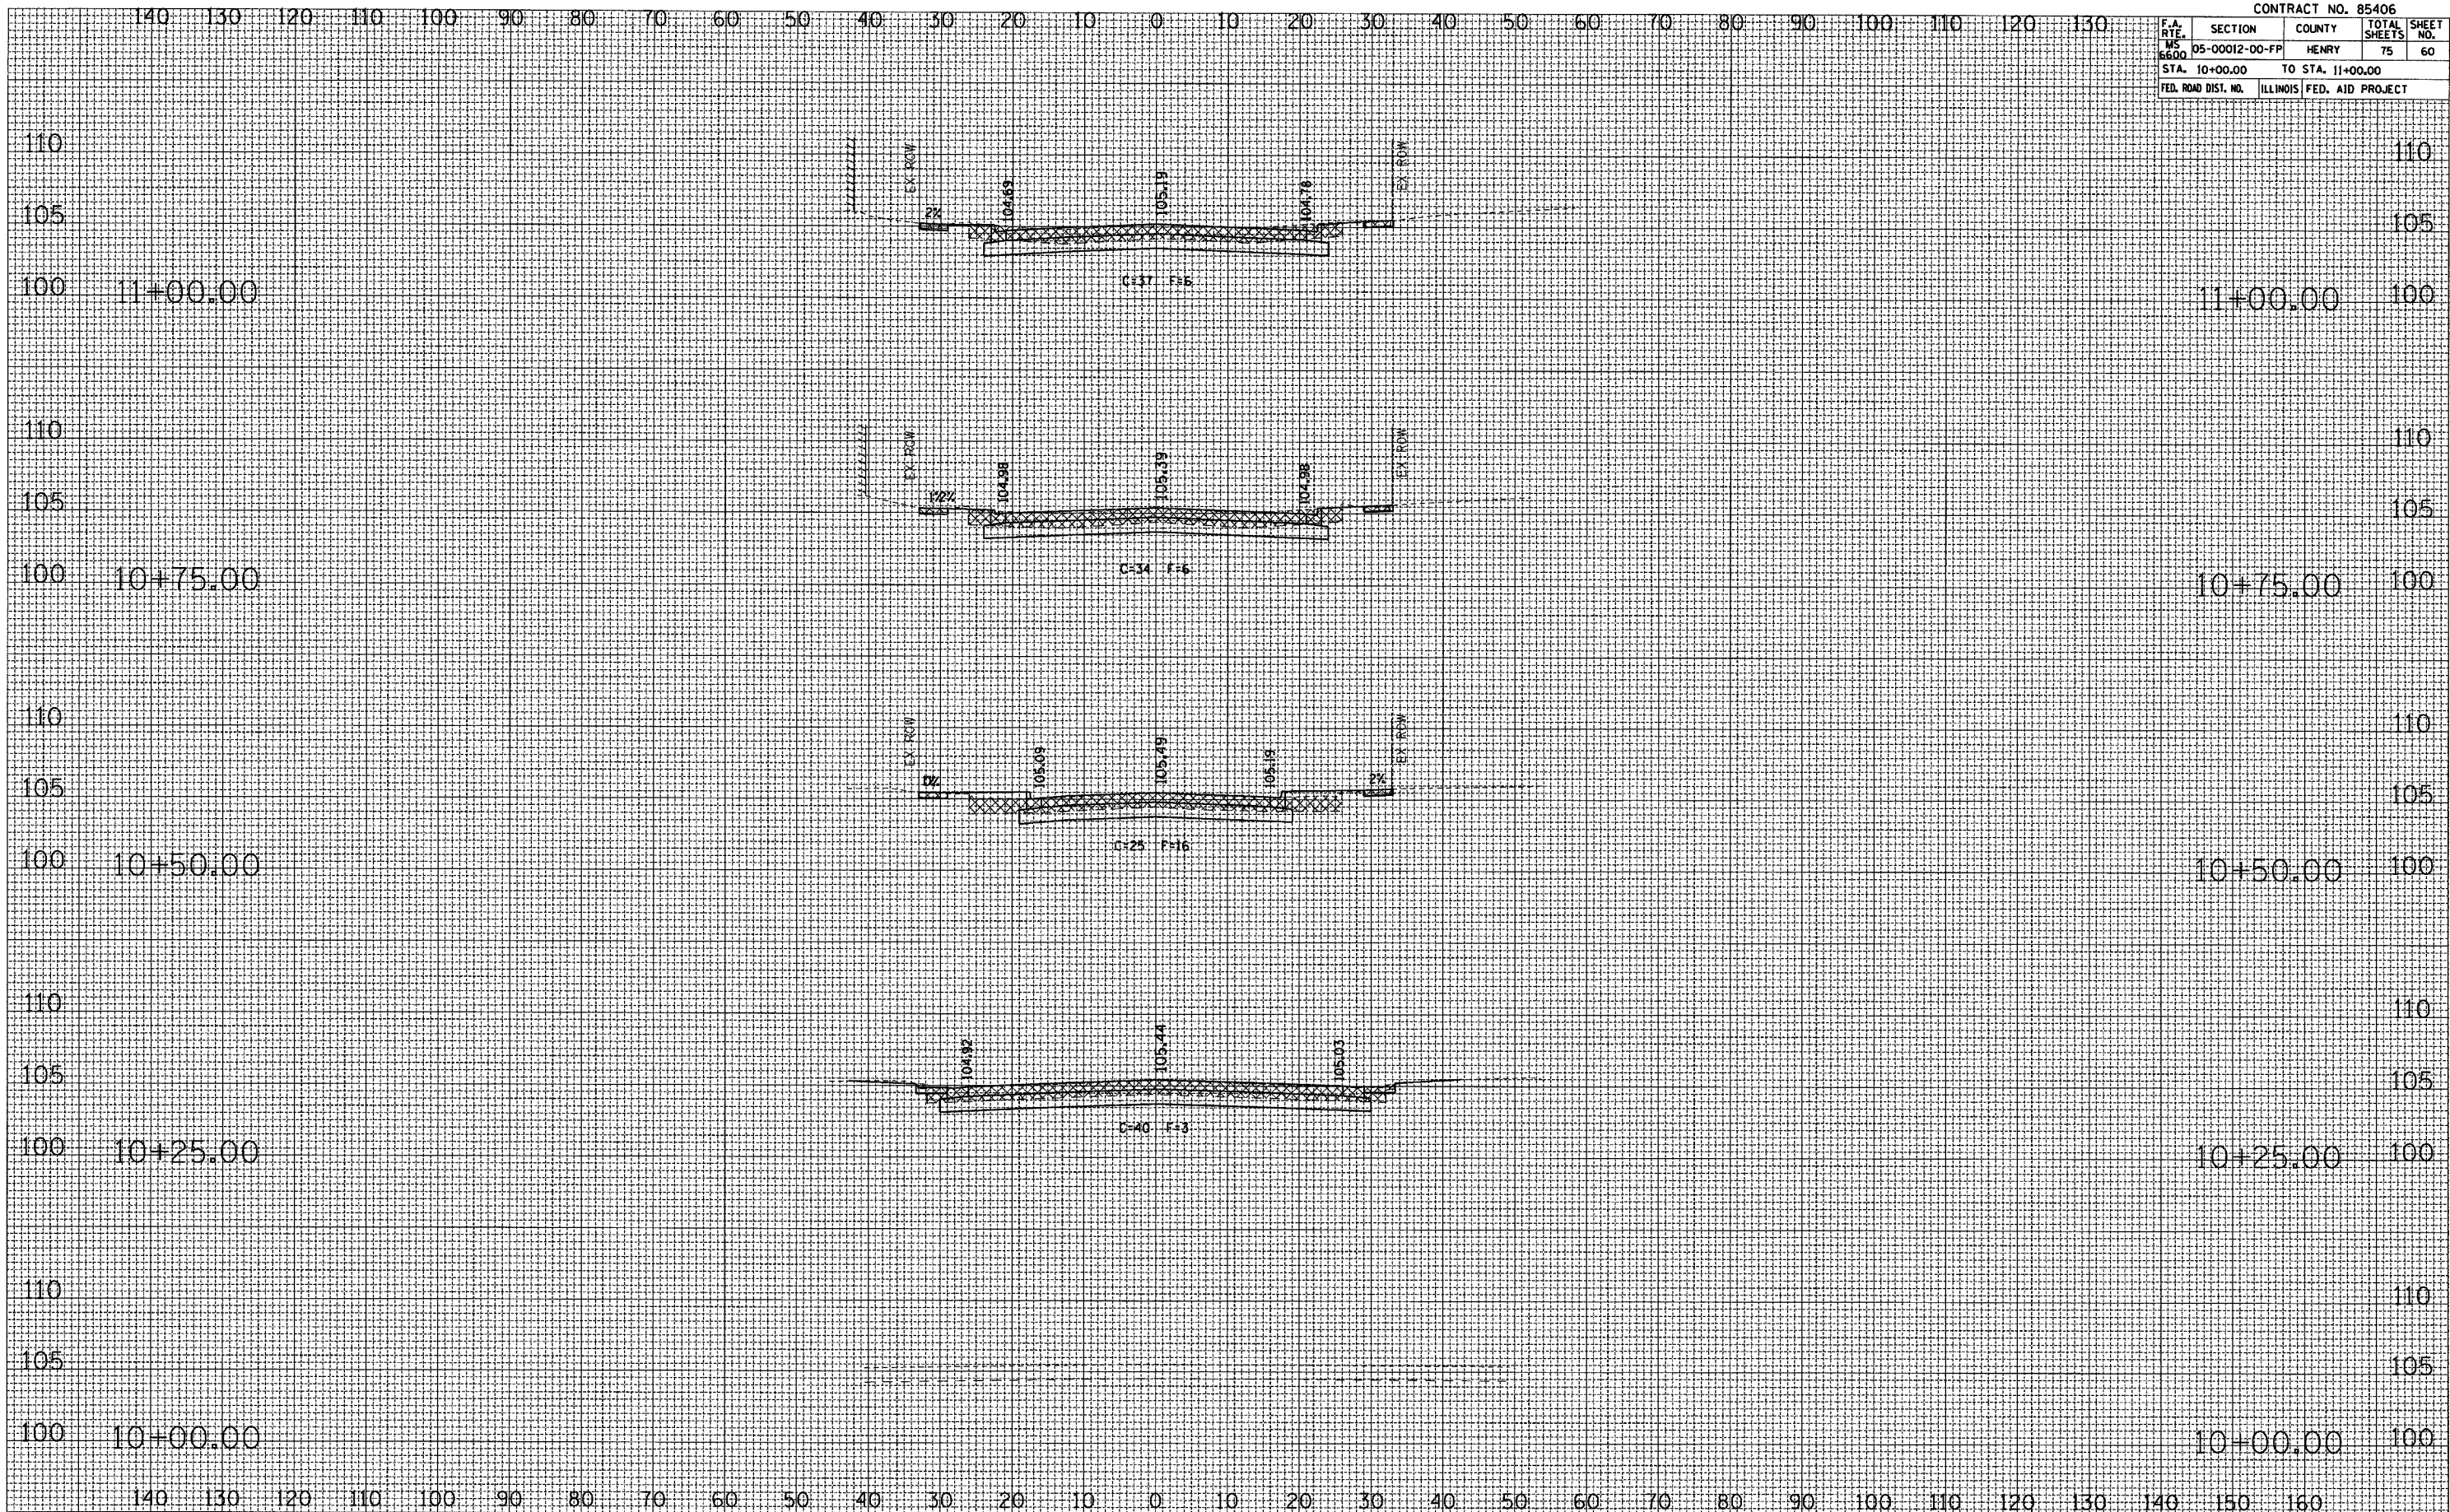

FINAL SURVEY	DATE
SURVEYED	BY
NOTED	
NO. _____	

ORIGINAL SURVEY	DATE
SURVEYED	BY
NOTED	
NO. _____	

PROSPECT ST