


CONTRACT NO. 85406			
F.A. RYE	SECTION	COUNTY	TOTAL SHEET NO.
MS 6600	05-00012-00-FF	HENRY	75 63
STA. 13+25.00		TO STA. 14+49.36	
FED. ROAD DIST. NO.		ILLINOIS FED. AID PROJECT	

DATE	BY
DATE	BY
DATE	BY

DATE	BY
DATE	BY
DATE	BY

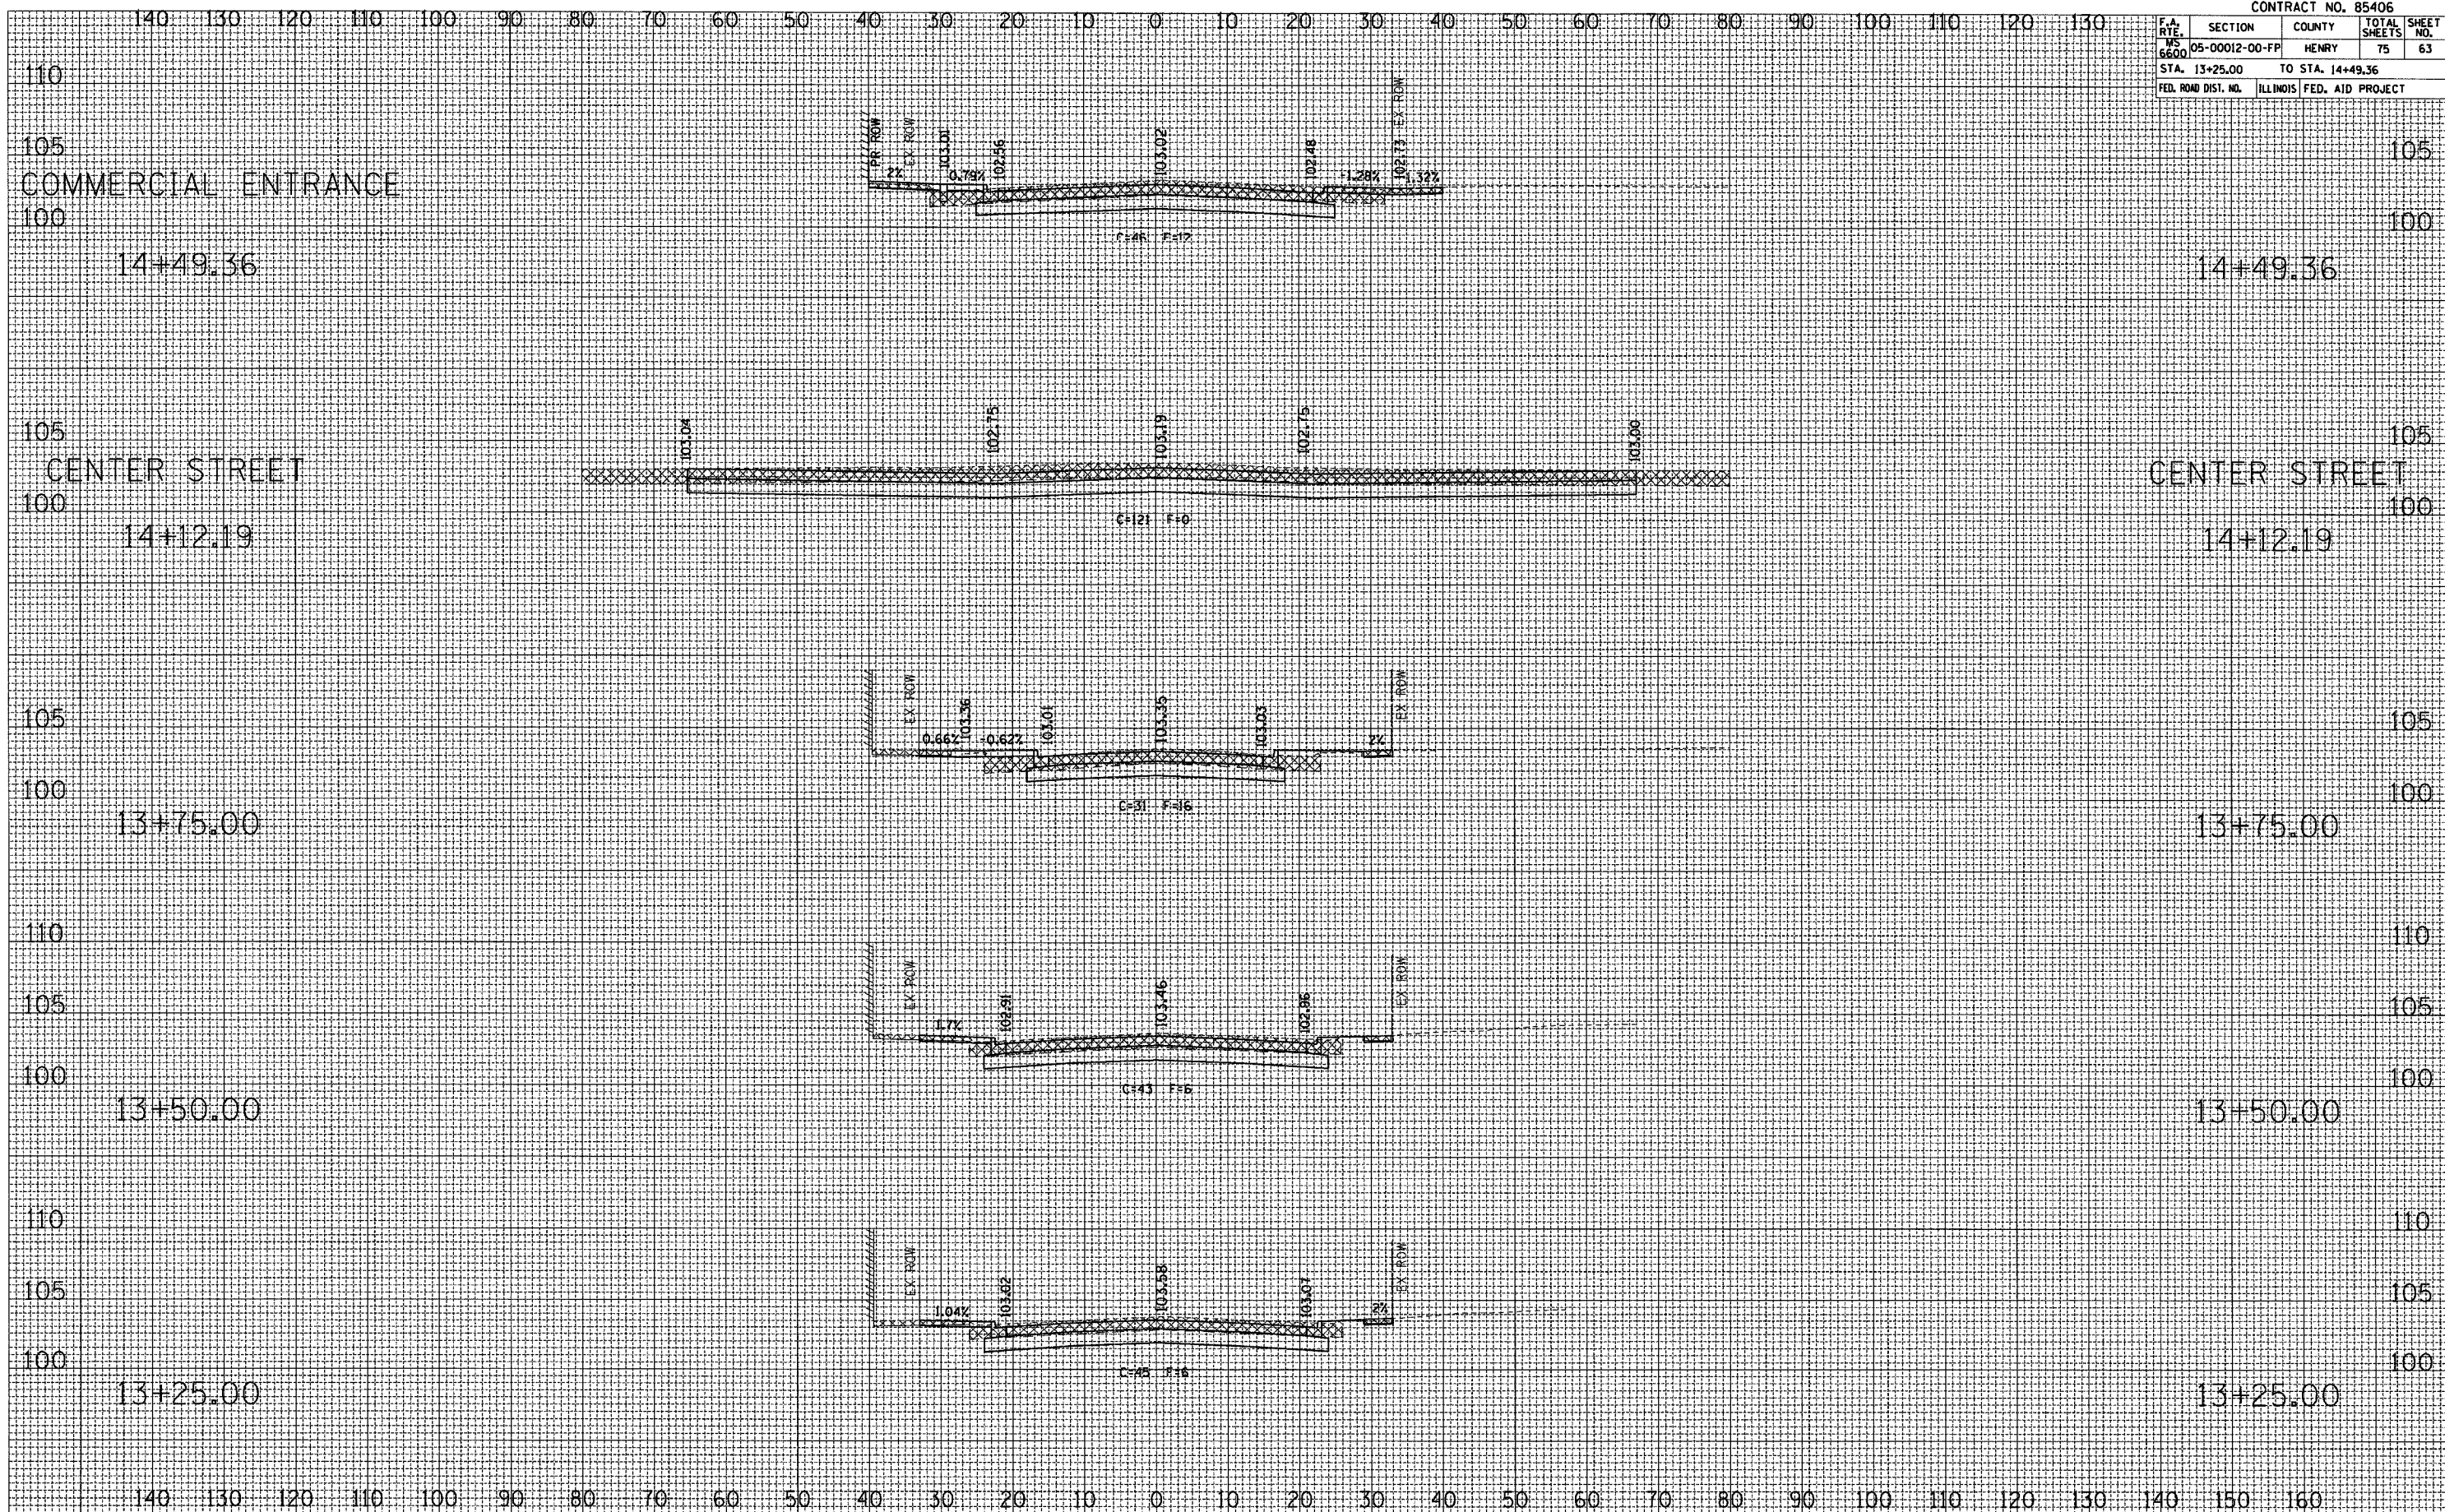

COMMERCIAL ENTRANCE

CENTER STREET

CENTER STREET

PROSPECT ST